
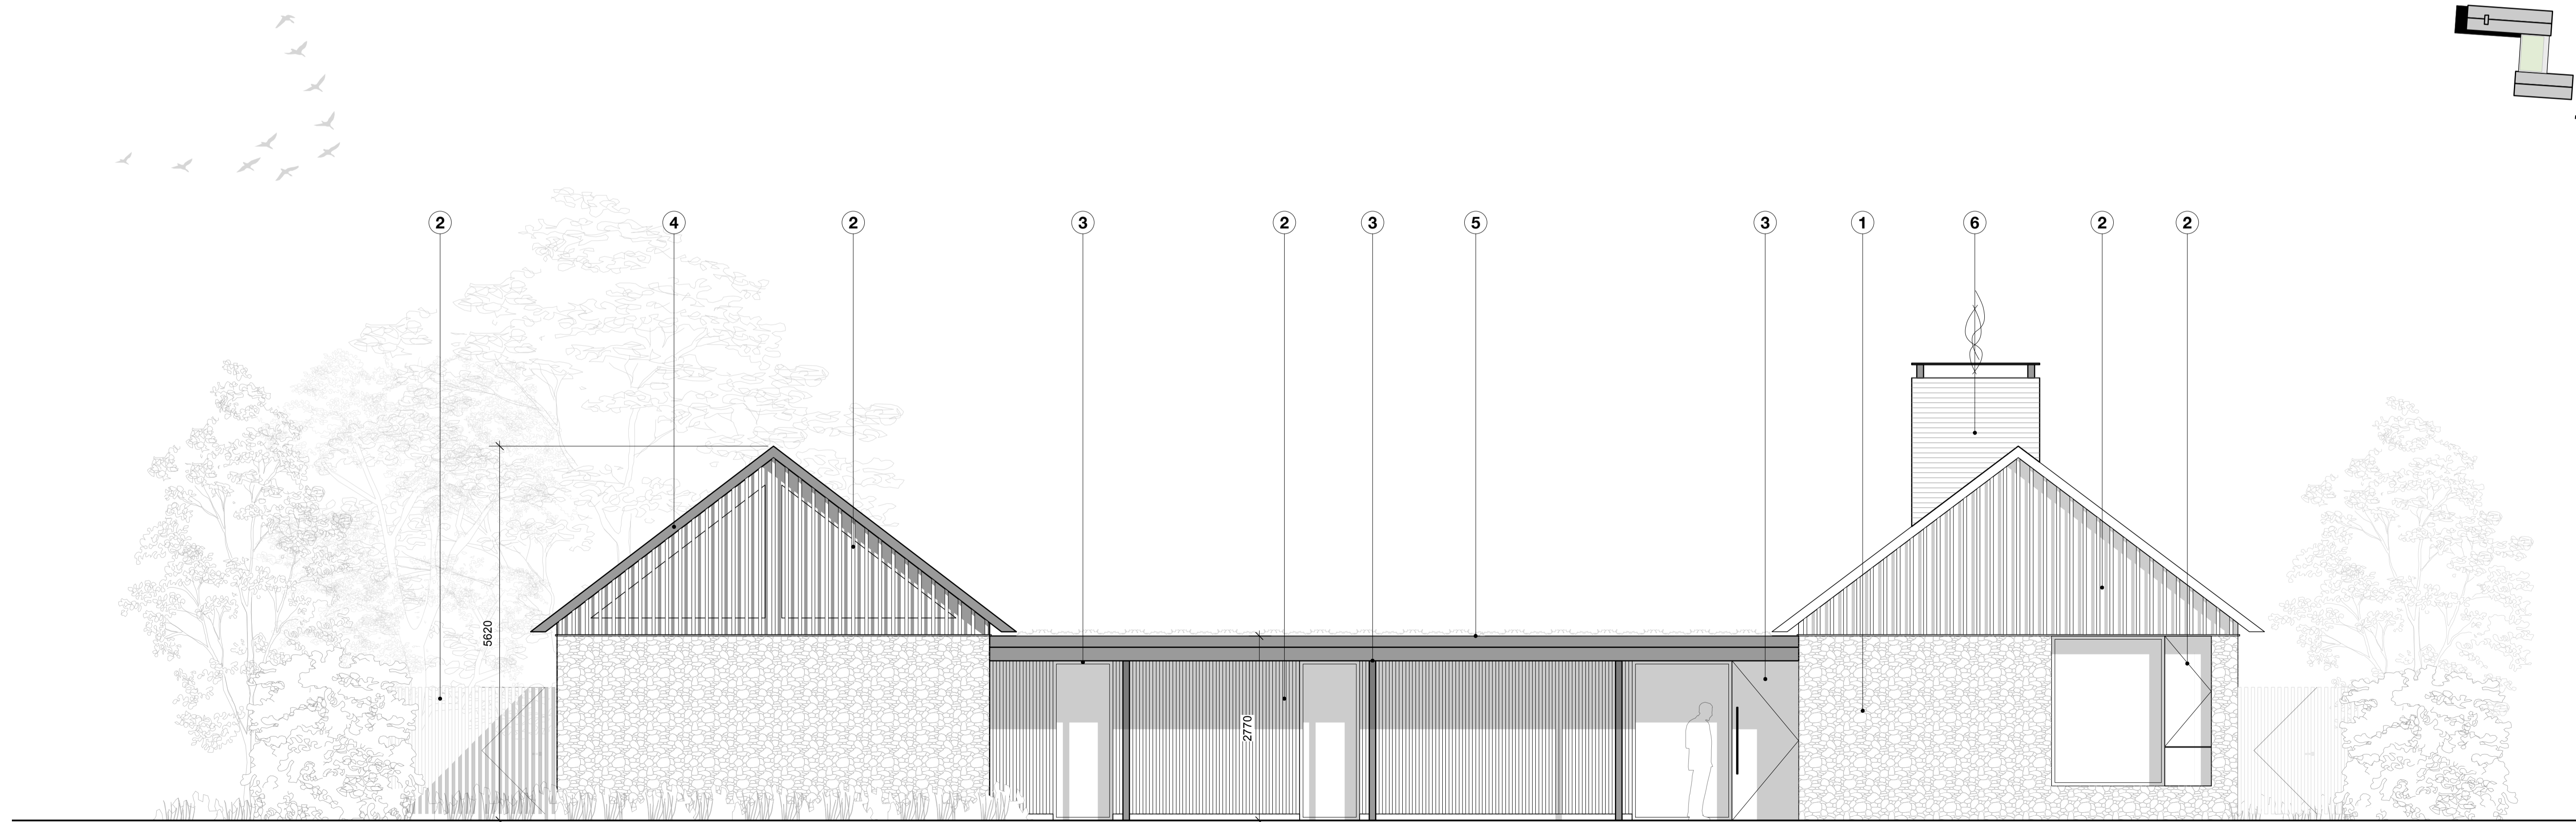


PROPOSED WEST ELEVATION
SCALE: 1:50 @ A1 / 1:100 @ A3

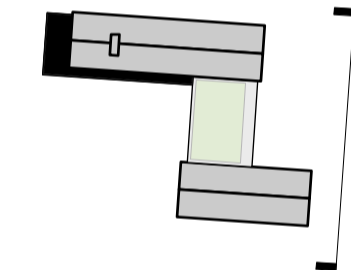

PROPOSED EAST ELEVATION
SCALE: 1:50 @ A1 / 1:100 @ A3

- MATERIALS**
- | | |
|---|-------------------------------------|
| 1 FLINT BLOCK | 4 ZINC ROOF (ANTHRACITE BLACK/GREY) |
| 2 STAINED BLACK TIMBER CLADDING AND FINIS | 5 GREEN ROOF |
| 3 PPC ALUMINUM WINDOW / DOORS / COLONNADE | 6 BRICK CHIMNEY |

STATUS: PLANNING
SCALE: 1:50 @ A1

DRAWING NO: 2303_P_401
TITLE: PROPOSED EAST AND WEST ELEVATIONS

DATE: SEPTEMBER 2023

PROJECT: ADOLPH HOUSE CHAMBERG LANE WINKFIELD SL4 4QB



0 3 4 5 M