




BLACKTHORN COTTAGE WEST ELEVATION  
SCALE 1:100 @ A1 / 1:200 @ A3

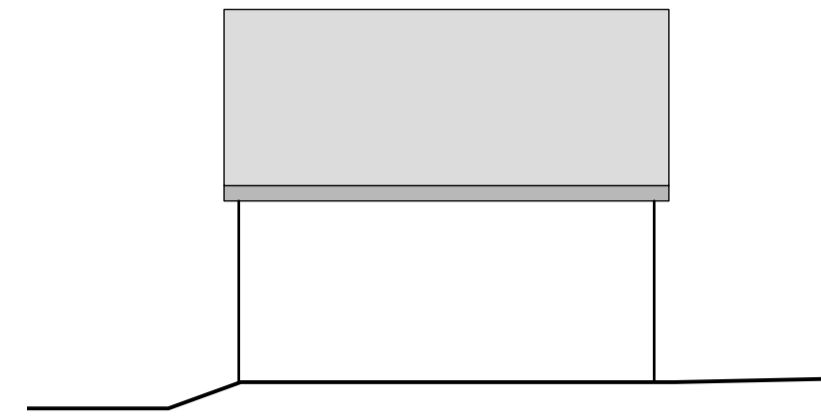


ANNEXE WEST ELEVATION  
SCALE 1:100 @ A1 / 1:200 @ A3

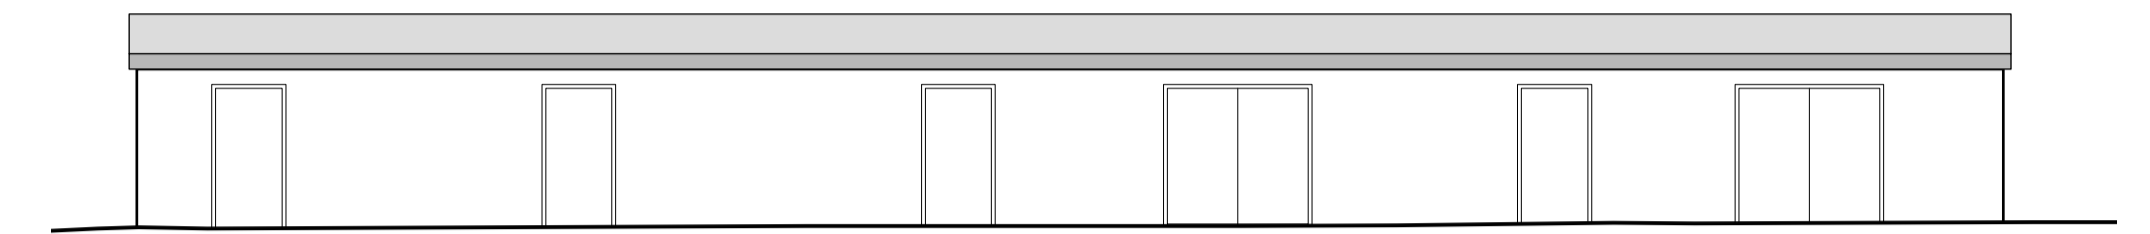

STABLES SOUTH ELEVATION  
SCALE 1:100 @ A1 / 1:200 @ A3

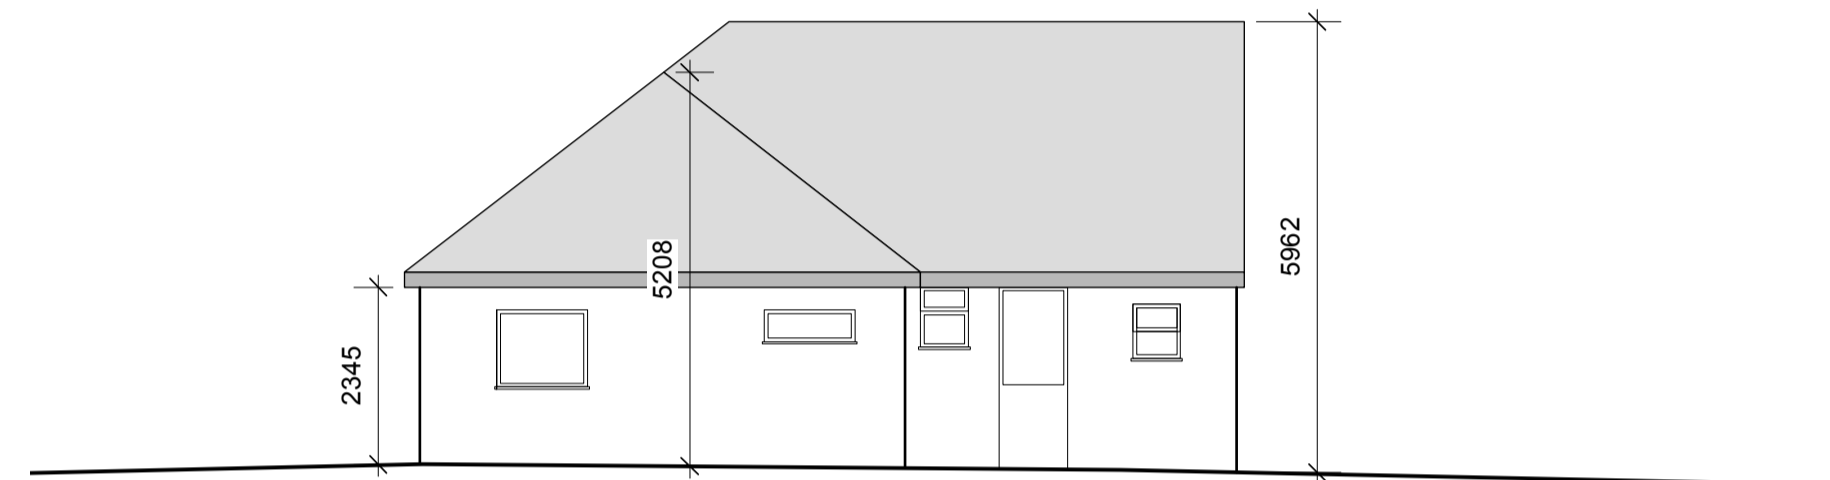

BLACKTHORN COTTAGE NORTH ELEVATION  
SCALE 1:100 @ A1 / 1:200 @ A3

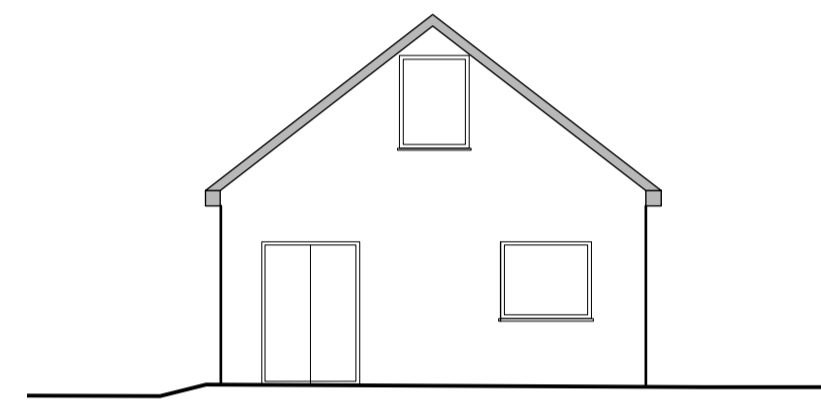


ANNEXE NORTH ELEVATION  
SCALE 1:100 @ A1 / 1:200 @ A3




STABLES NORTH ELEVATION  
SCALE 1:100 @ A1 / 1:200 @ A3




BLACKTHORN COTTAGE EAST ELEVATION  
SCALE 1:100 @ A1 / 1:200 @ A3

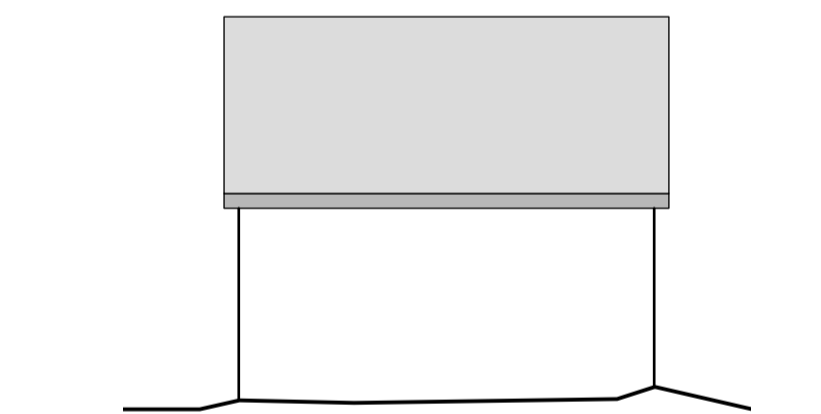


ANNEXE EAST ELEVATION  
SCALE 1:100 @ A1 / 1:200 @ A3

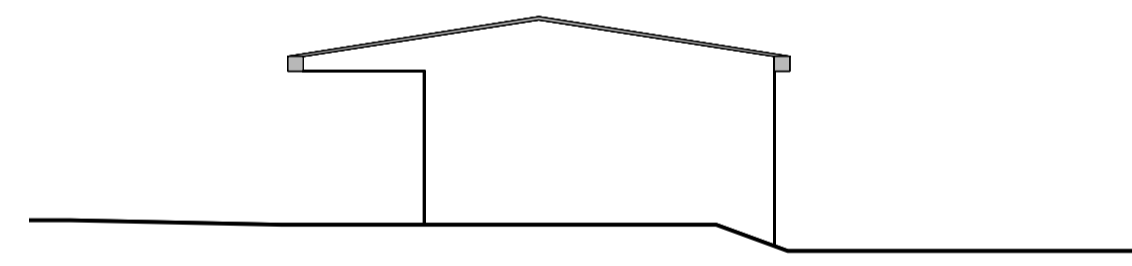


STABLES EAST ELEVATION  
SCALE 1:100 @ A1 / 1:200 @ A3

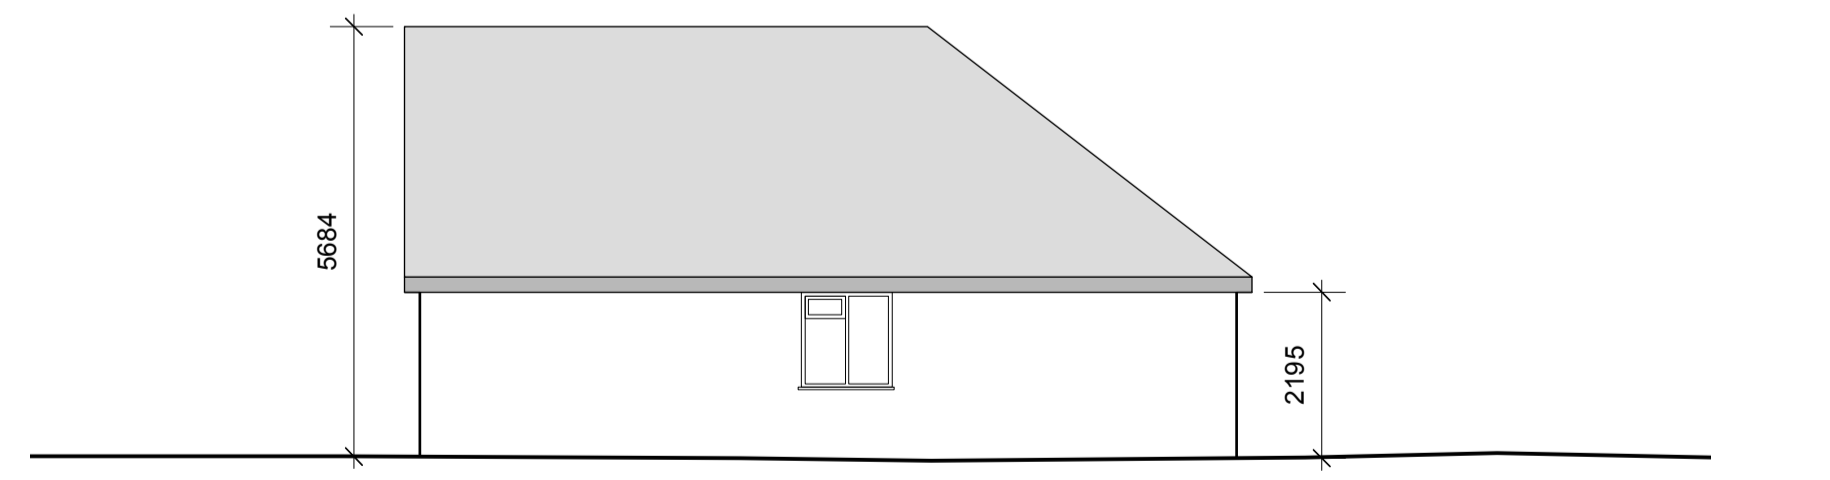

BLACKTHORN COTTAGE SOUTH ELEVATION  
SCALE 1:100 @ A1 / 1:200 @ A3

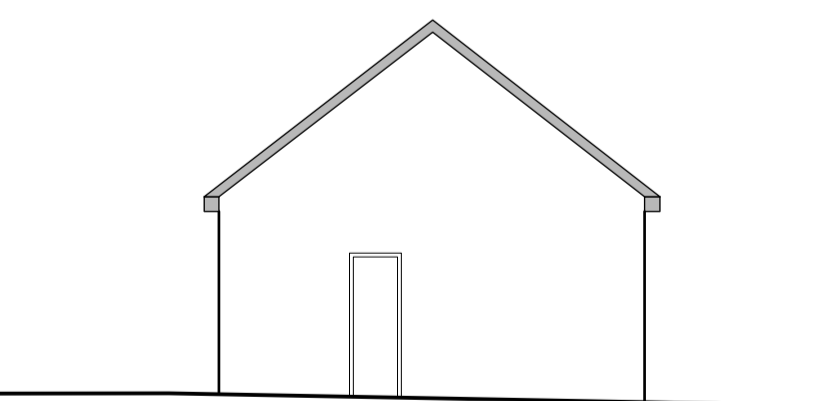

ANNEXE SOUTH ELEVATION  
SCALE 1:100 @ A1 / 1:200 @ A3

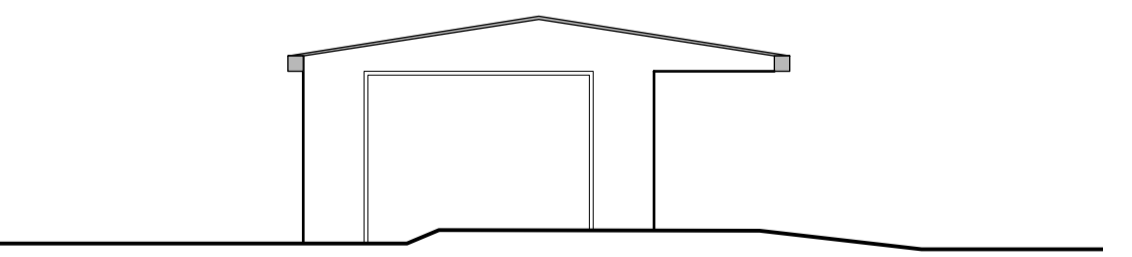

STABLES WEST ELEVATION  
SCALE 1:100 @ A1 / 1:200 @ A3