




PROPOSED GROUND FLOOR 1:50

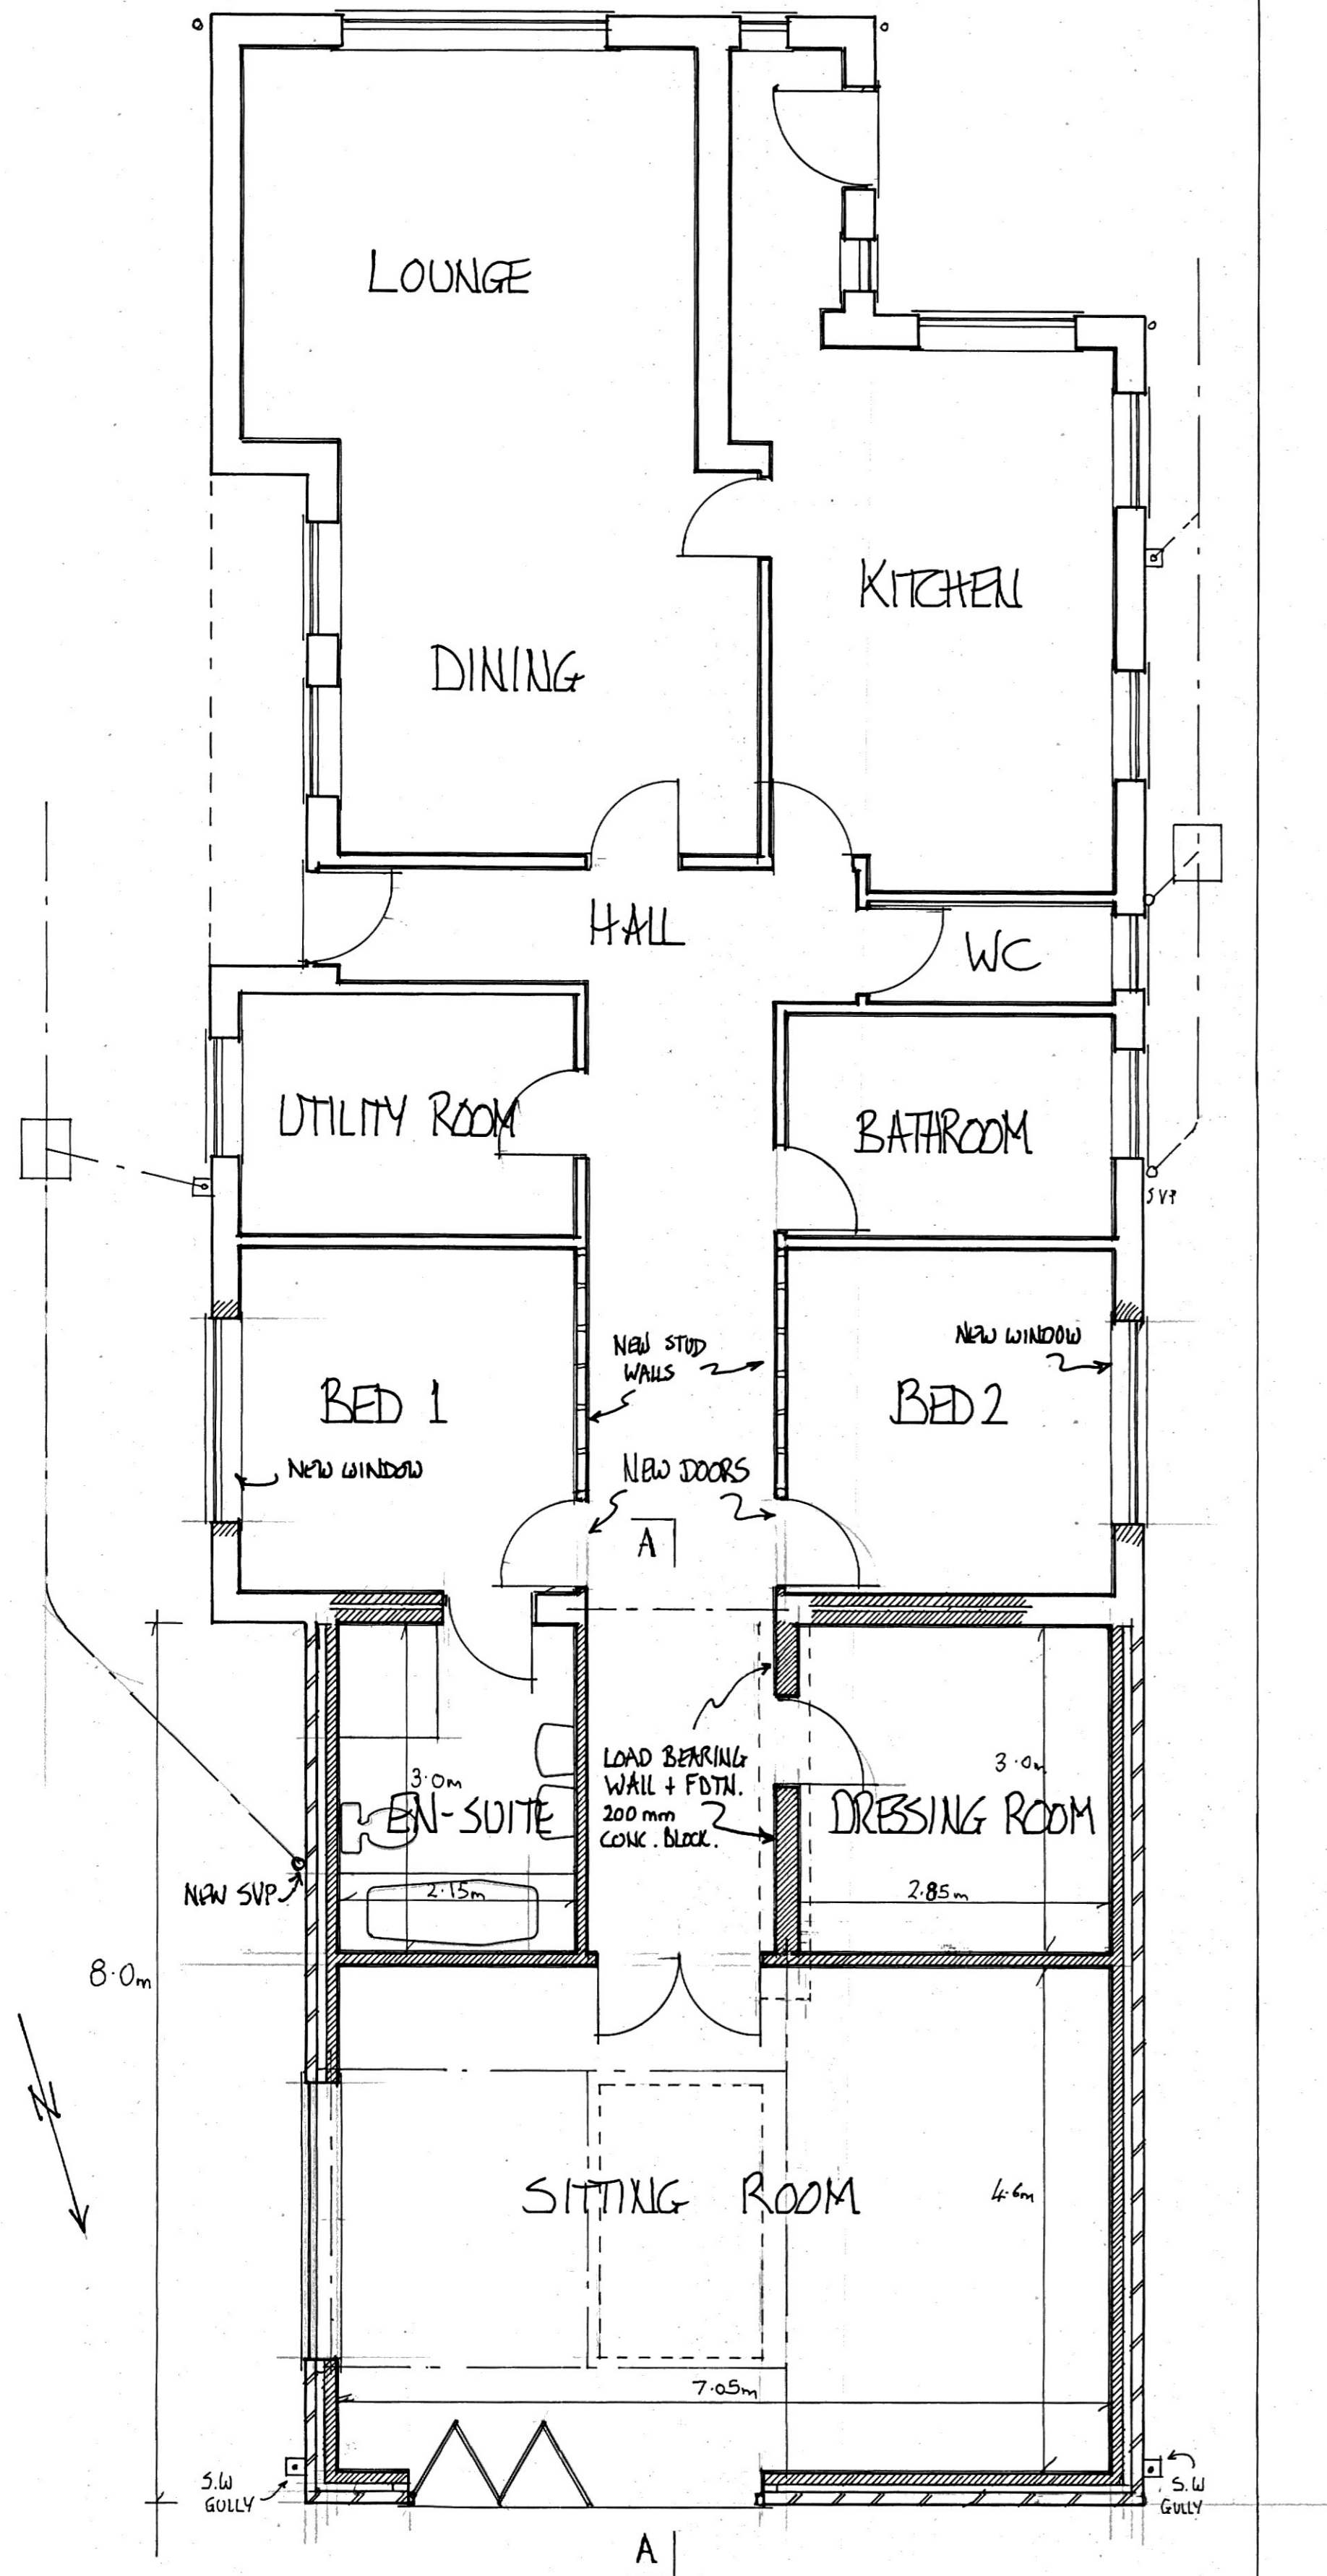


PROPOSED REAR ELEVATION 1:100

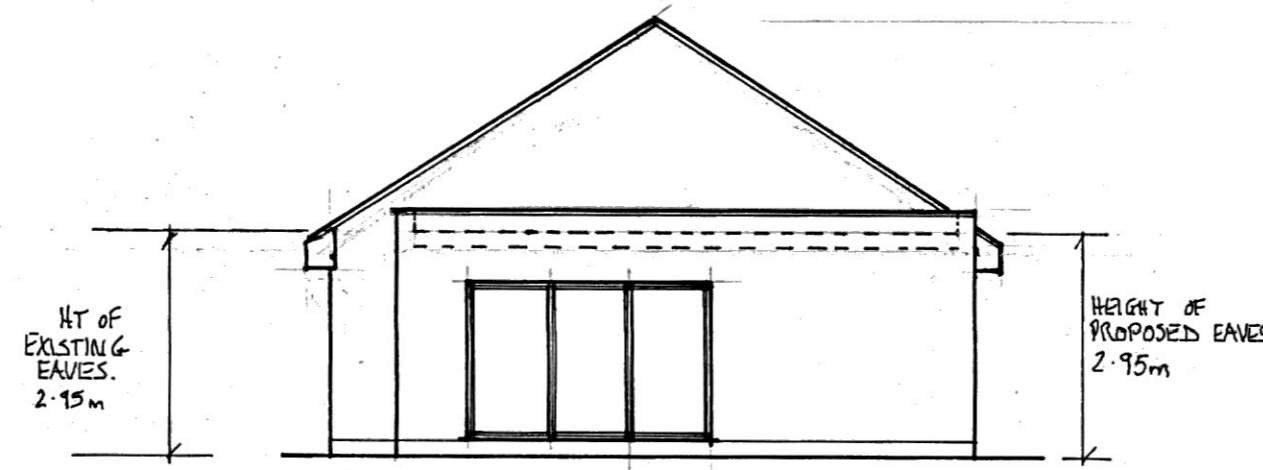


PROPOSED SIDE ELEVATION 1:100

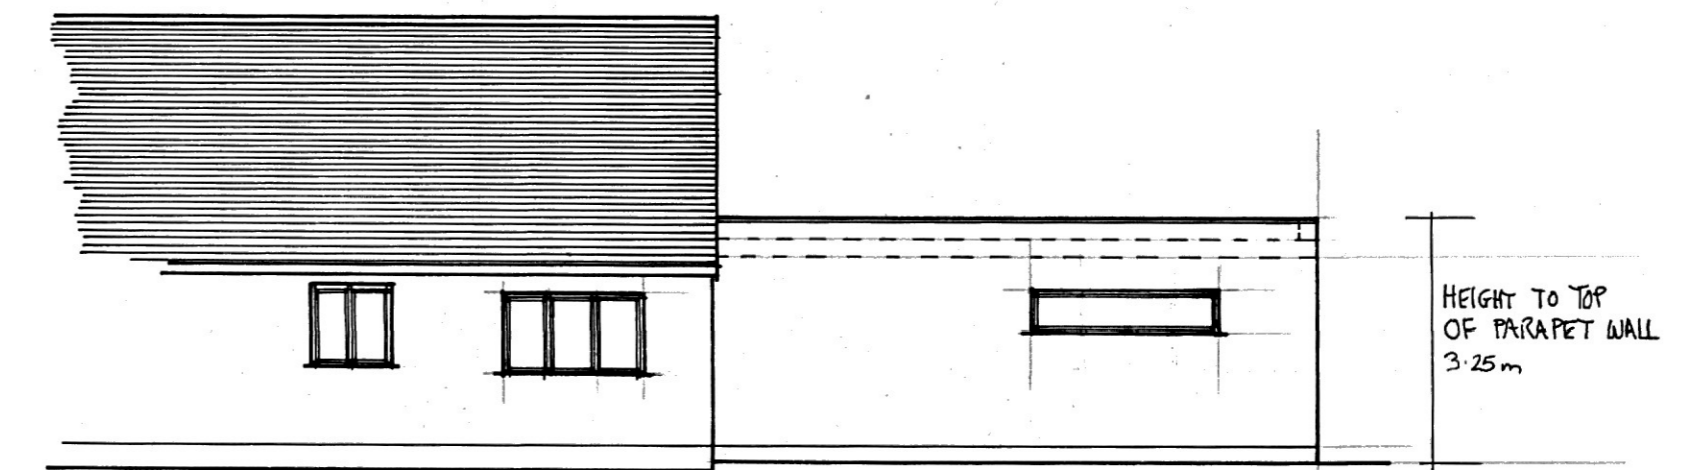

SECTION AA 1:50

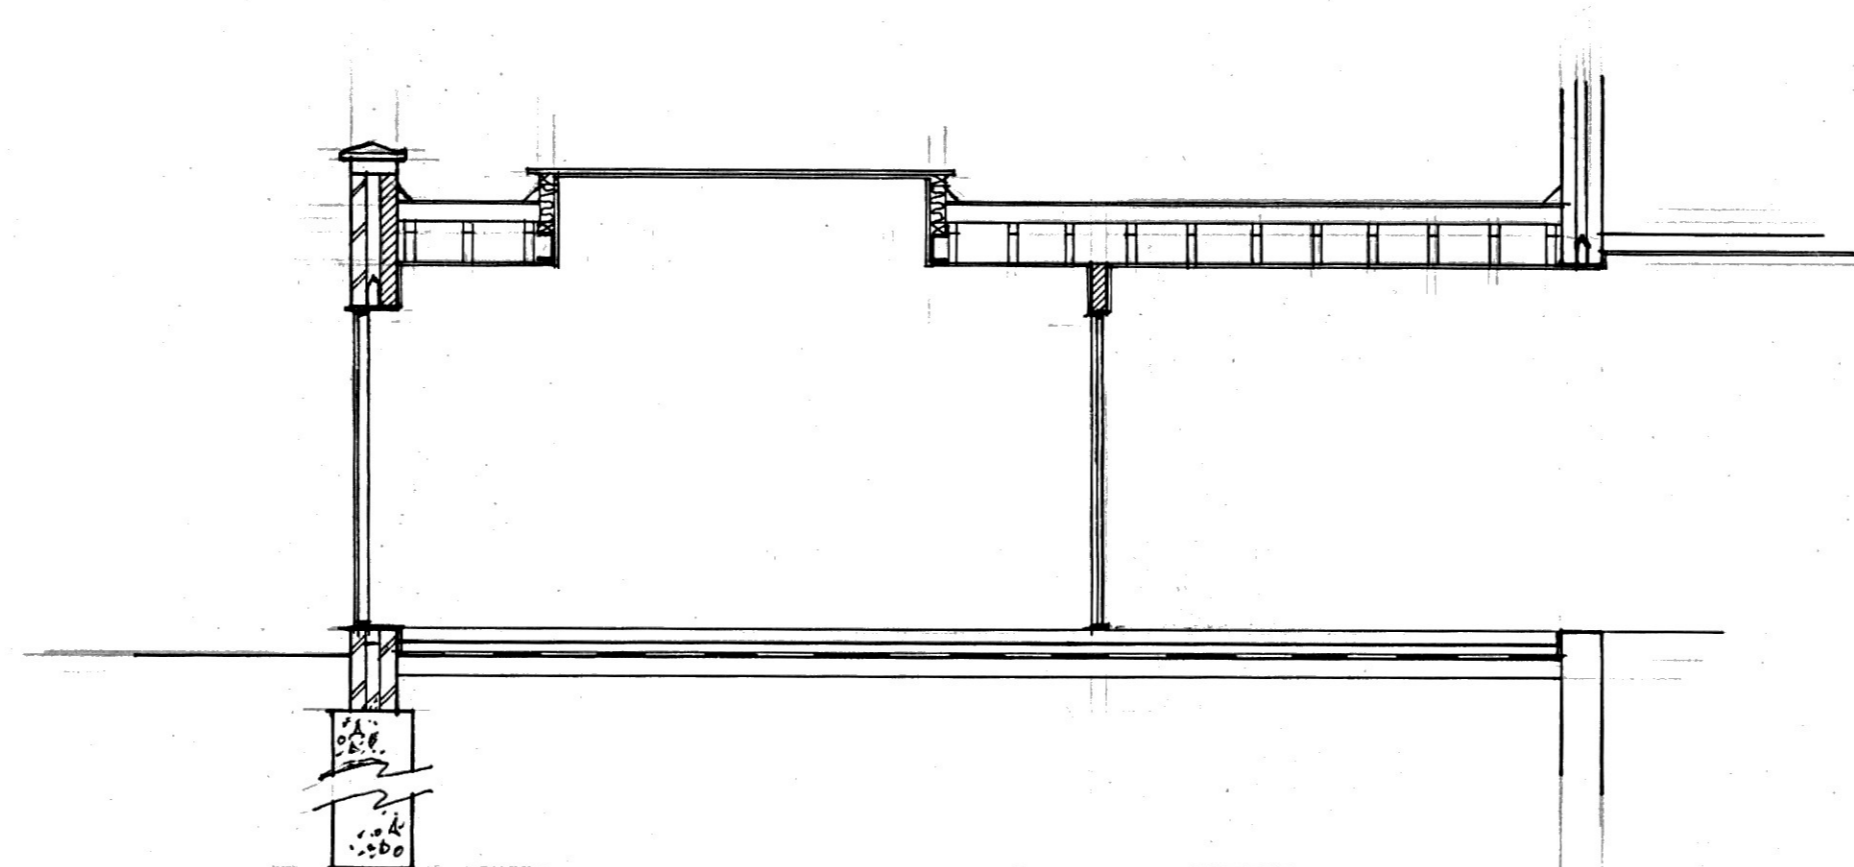

SCALE 1:100 m

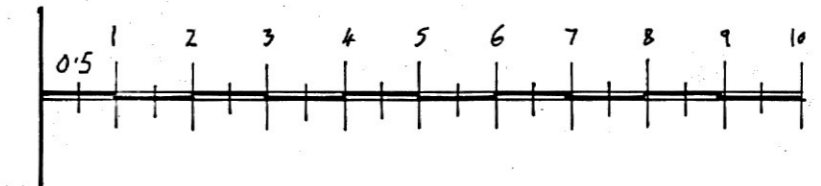

SCALE 1:50 m

