




Proposed North East Elevation
Scale 1:200 @ A3

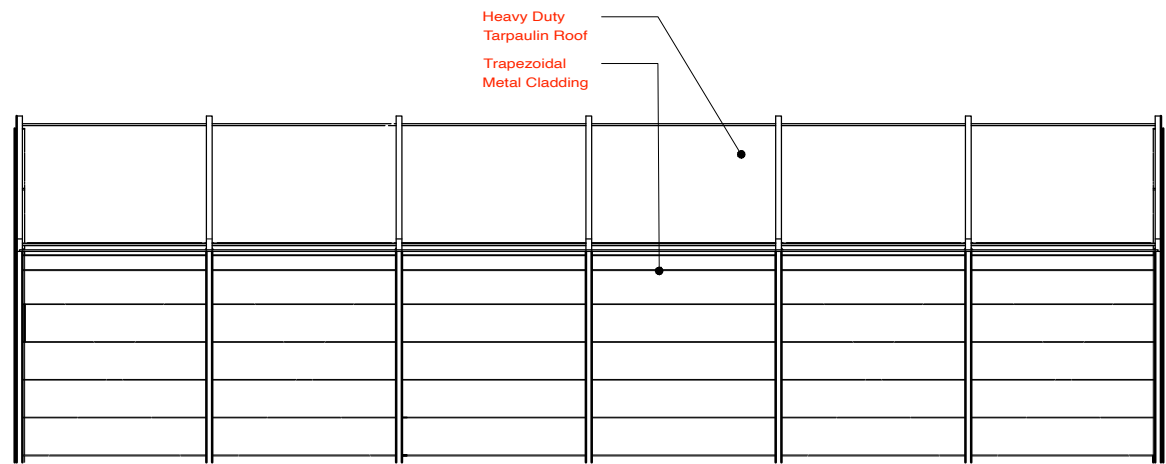

Proposed South West Elevation
Scale 1:200 @ A3

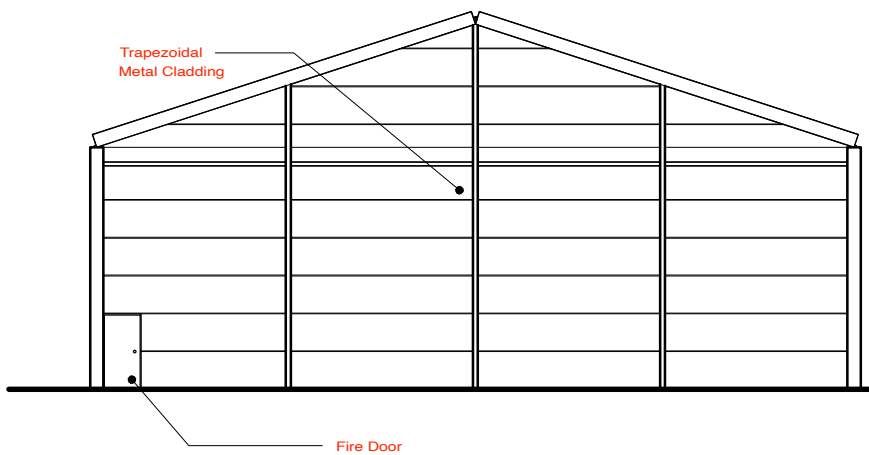

Proposed North West Elevation
Scale 1:200 @ A3

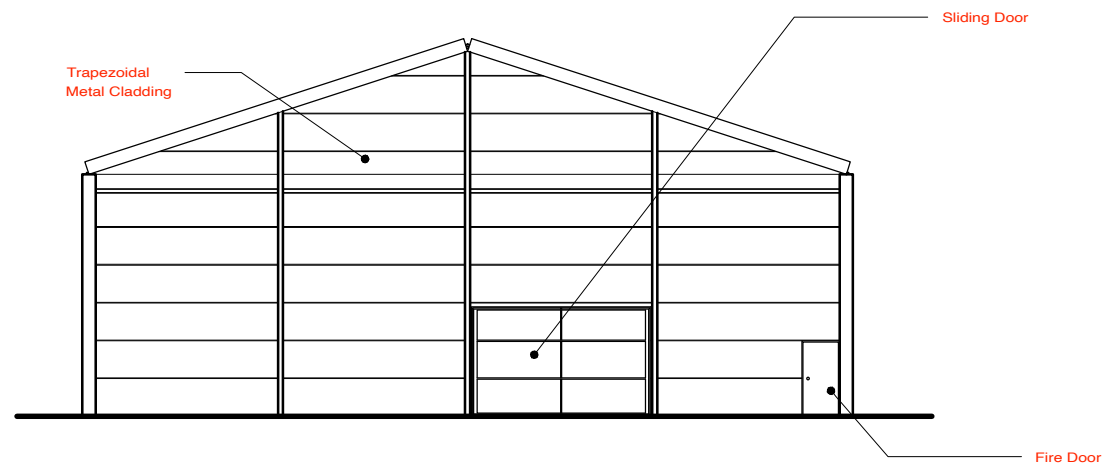

Proposed South East Elevation
Scale 1:200 @ A3

Project: Eriez Magnetics
Title: Proposed Elevations

Drg No: P-011
Scale: 1:200 @ A3
Date: Sep 2023

Rev: -
Status: Planning



info@re-dsn.com



No dimensions are to be scaled from this drawing. The contractor or manufacturer is responsible for checking all dimensions and querying any discrepancies.