


Scale 1:200 @ A3

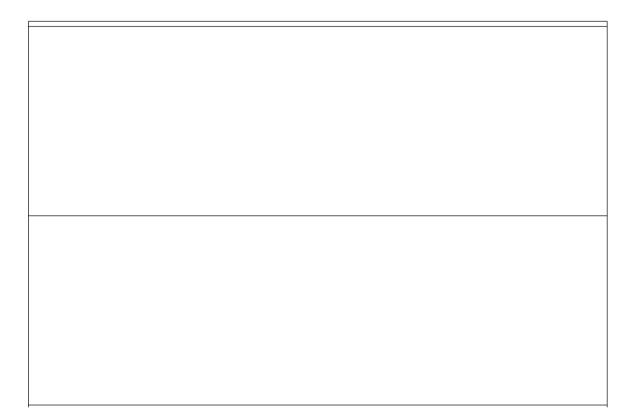

Proposed Roof Plan Scale 1:200 @ A3

Eriez Magnetics Proposed Floor & Roof Plans Title:

P-010 Drg No: 1:200 @ A3 Sep 2023 Scale: Date:

Rev: Planning Status:



info@re-dsn.com

No dimensions are to be scaled from this drawing. The contractor or manufacturer is responsible for checking all dimensions and querying any discrepancies.