


RMC Designs Ltd

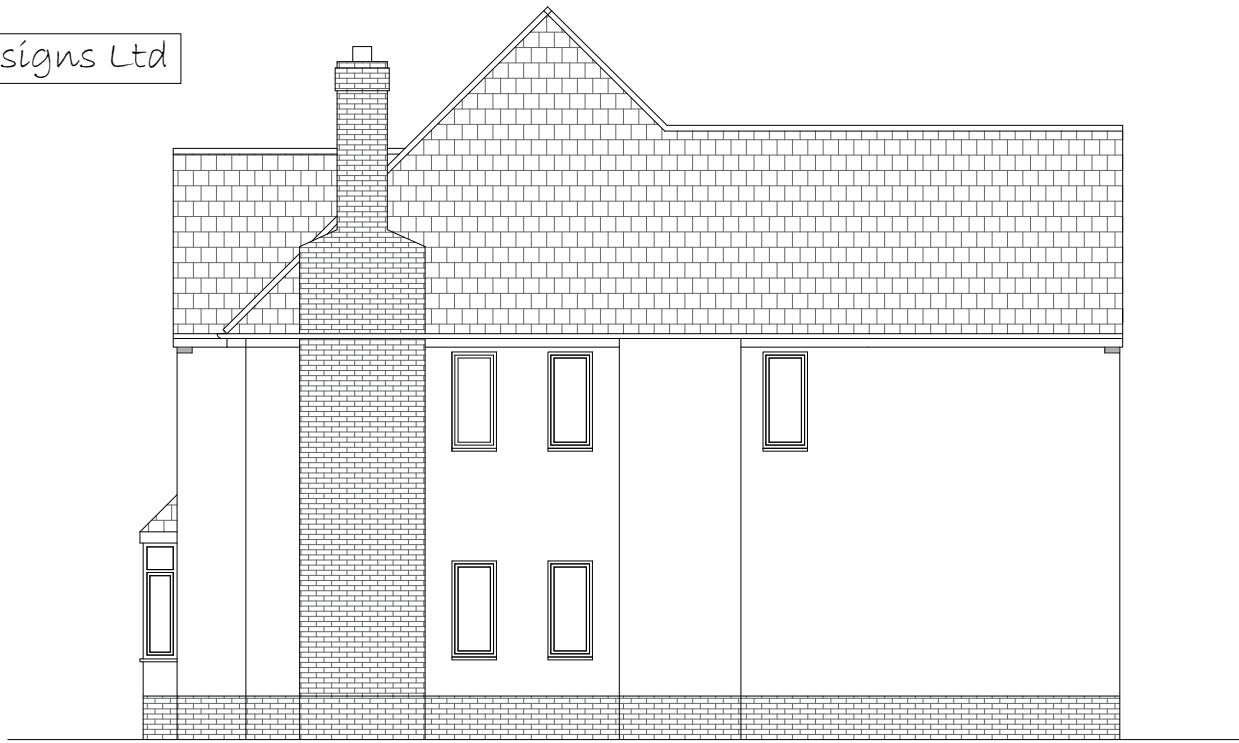

proposed side elevation - NO CHANGE


9700-
9200-
8100-
5200-



proposed front elevation



proposed rear elevation (no change)

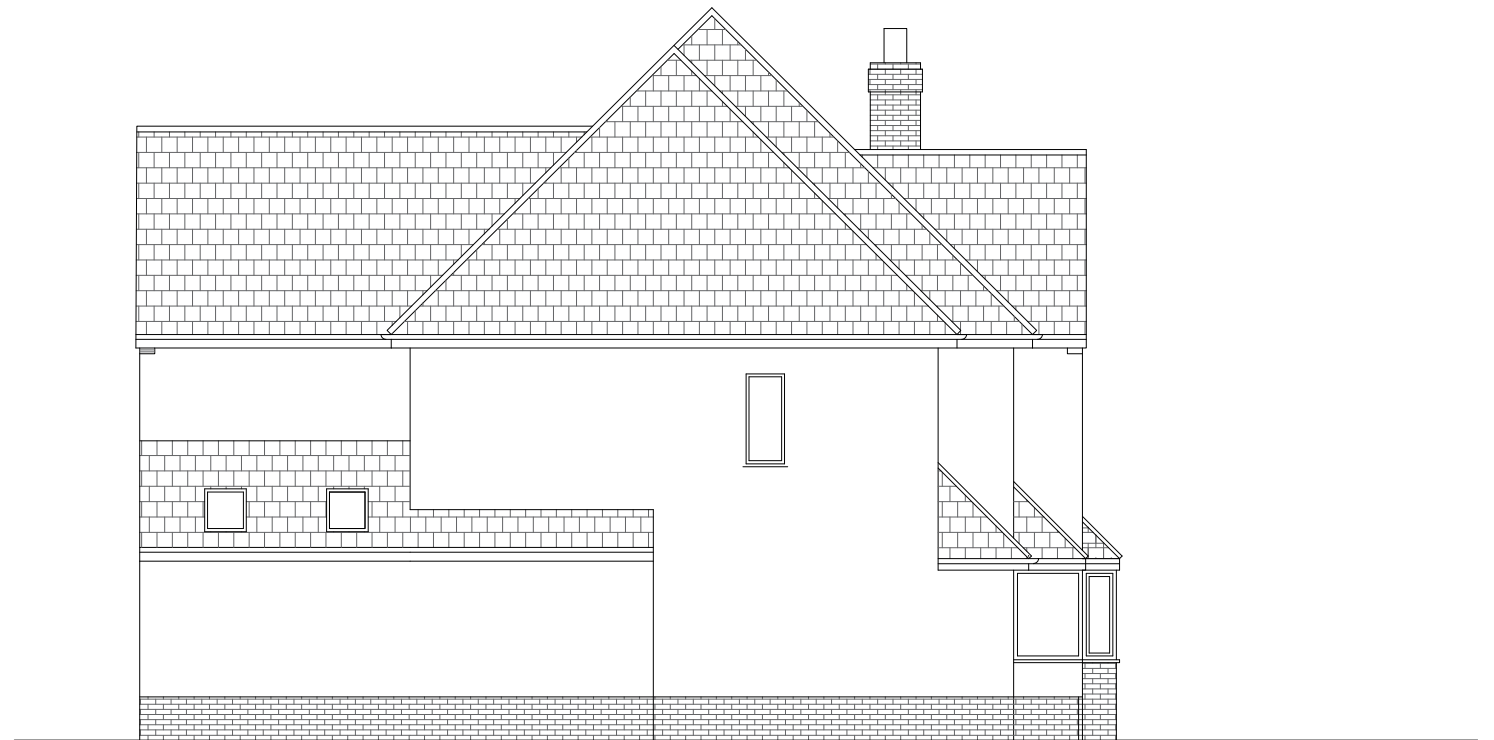

proposed side elevation



Rev G...LH bay window amended...Oct 2023
Rev F...hall extended to suit staircase...Oct 2023
Rev E...roof light added to slate roof...June 2023

Proposed extensions to side and rear
5 Gretton Road, Weldon, NN17 3HN
Proposed elevations
Scale 1:100 @ A3
Drawing Gretton 0521 (800) G