


Existing Site Plan

1:500

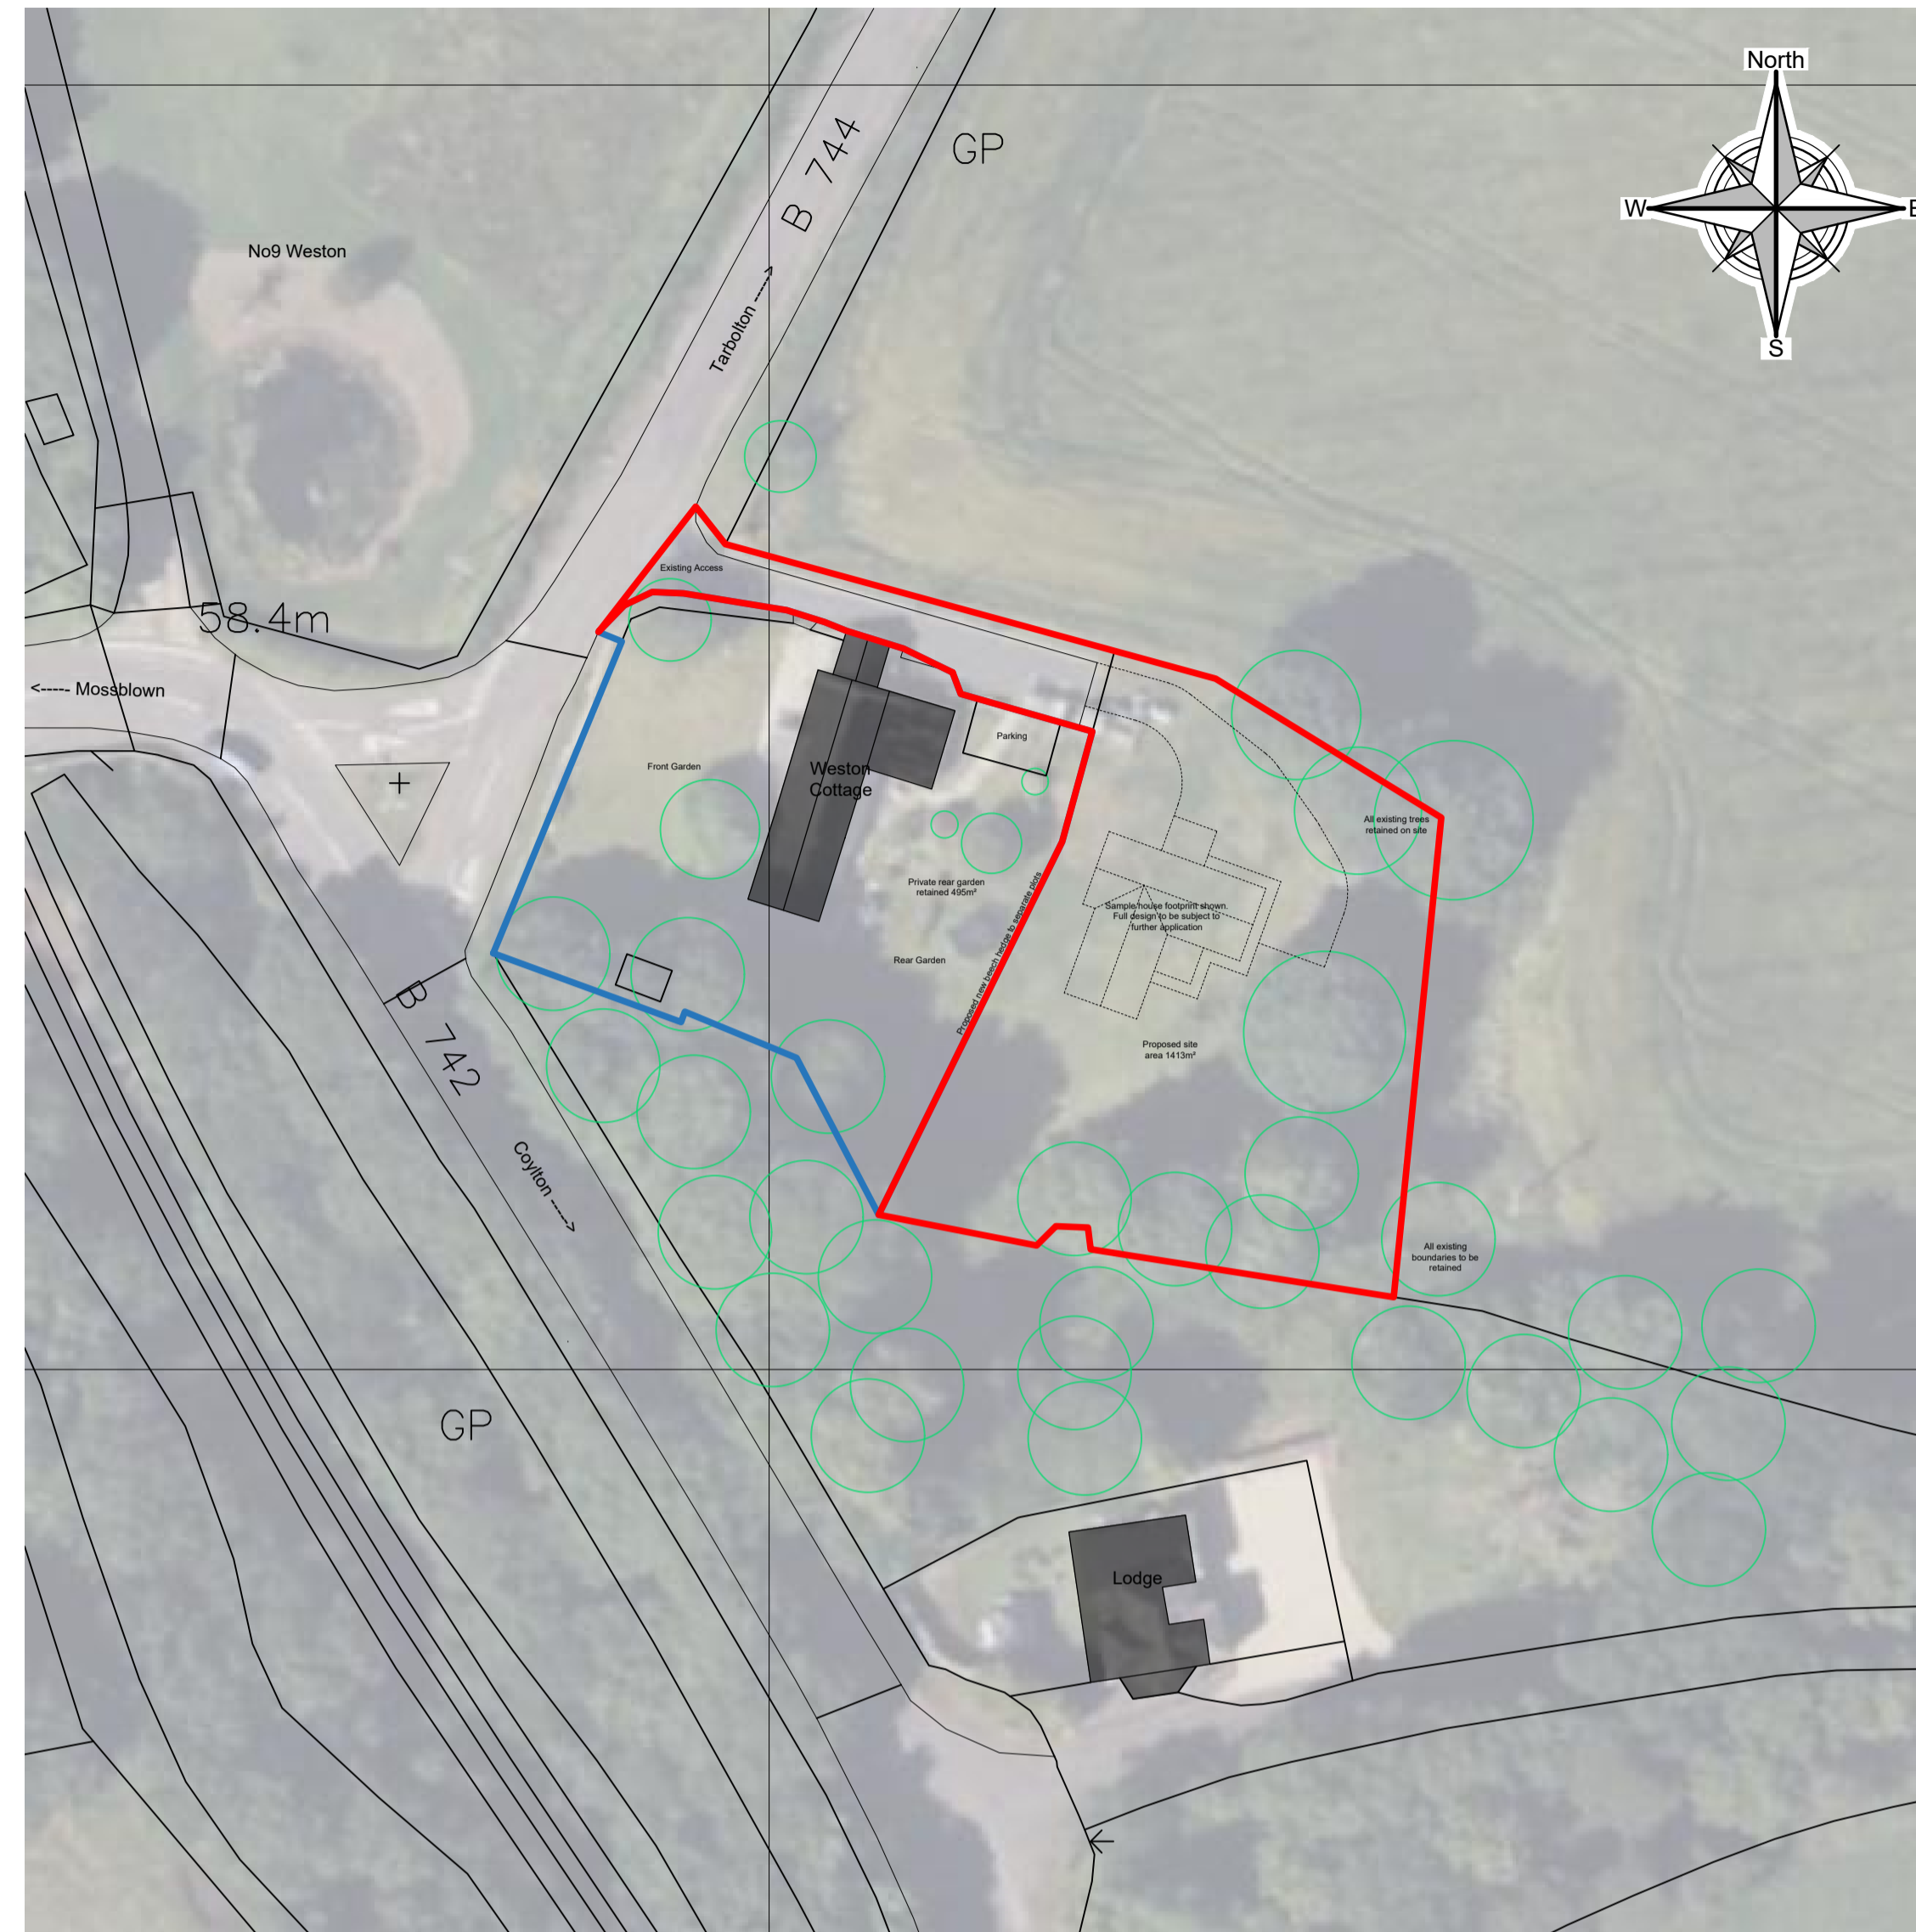


Proposed Site Plan


1:500



1857 OS Extract

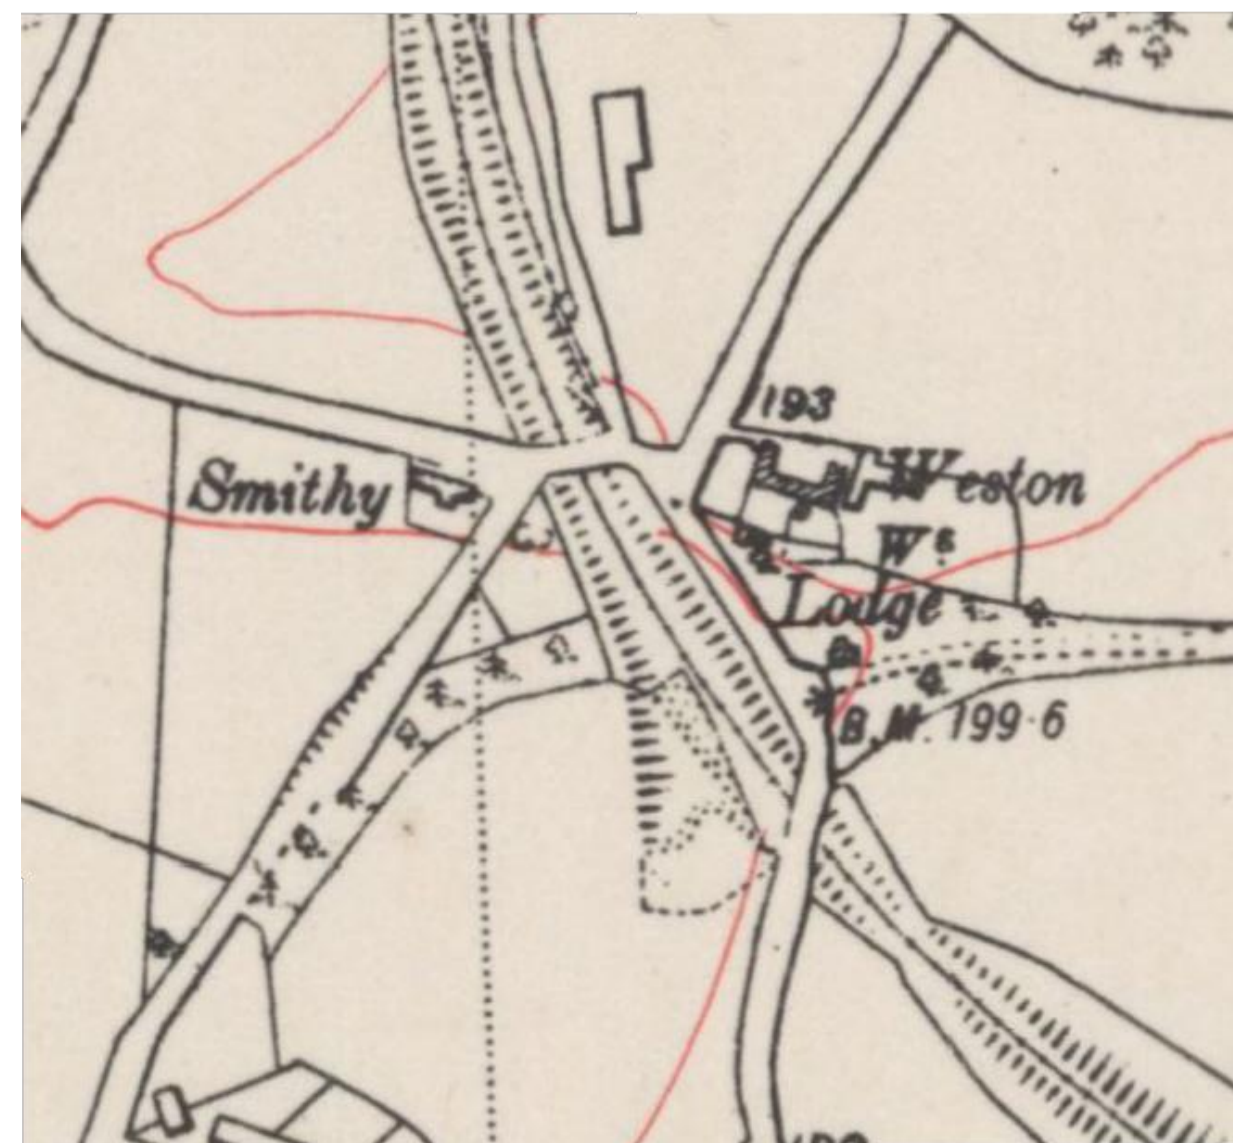

1947 OS Extract

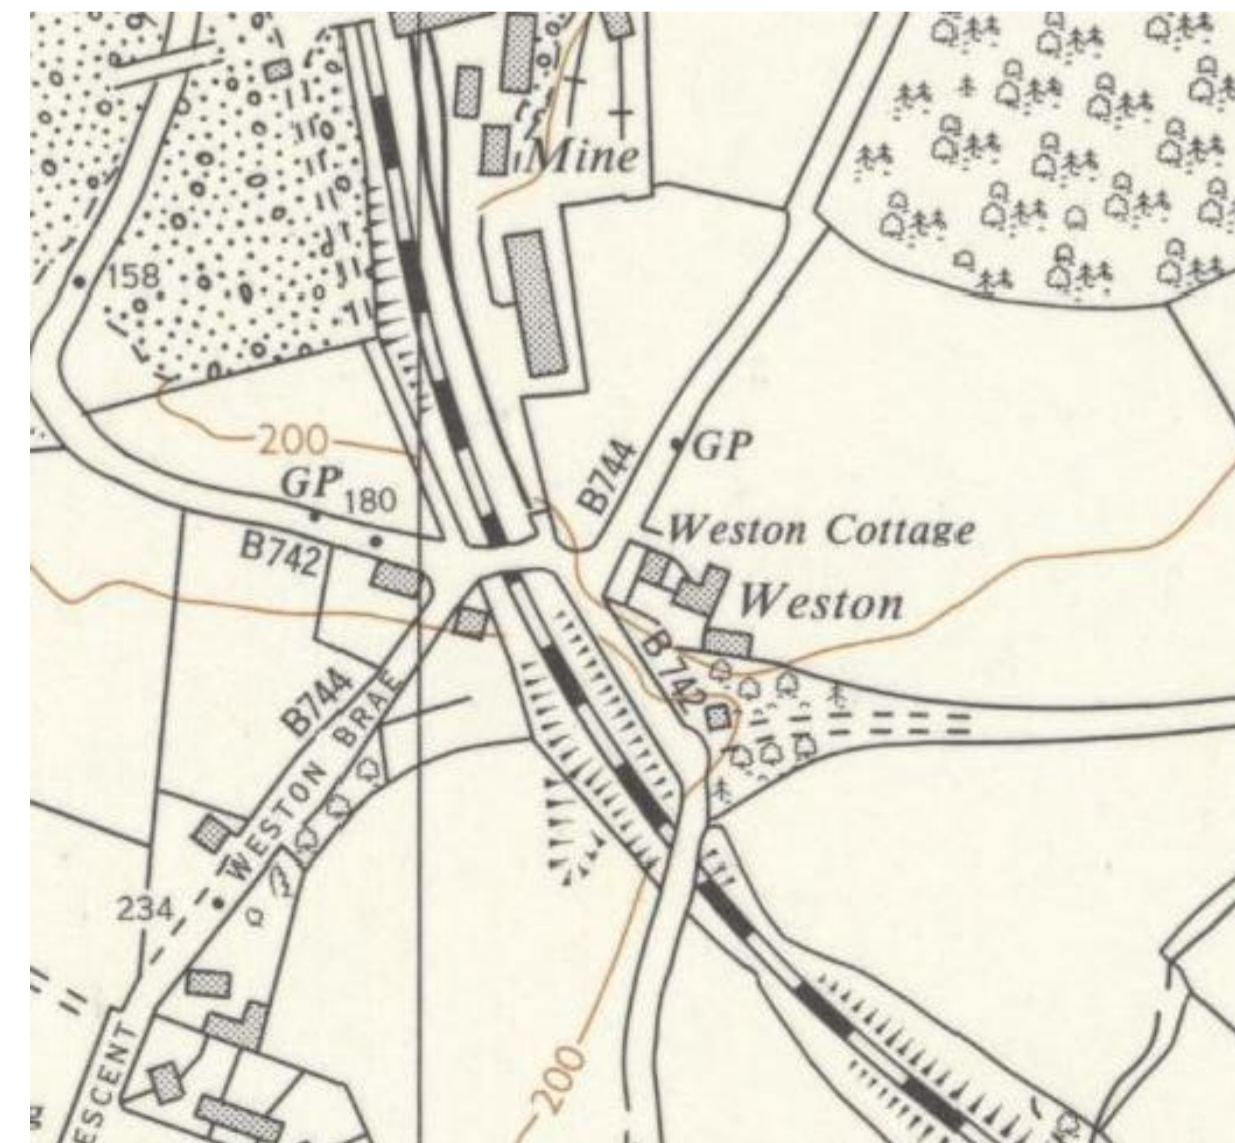

1964 OS Extract



Existing Site Plan

1:1250

NOTES

NO.	DESCRIPTION	DATE
A	Redline site amended and blue line added	Oct 23

REVISION SCHEDULE

Copyright: the copyright of this drawing is vested in Stairhill Architecture Ltd. It shall not be used or copied without permission by anyone for any purpose. Do not scale this drawing, work to figured dimensions only. All dimensions are in millimeters unless stated otherwise.

SKETCH DWG	PRESENTATION
PLANNING DWG	WARRANT DWG
TENDER DWG	FINAL ISSUE

CLIENT **Mr J Armstrong**
 ADDRESS **Weston Cottage
 Annbank
 KA6 5EY**

PROJECT **Planning Permission in Principle
 for new dwelling house**
 SITE **Weston Cottage, Annbank**

TITLE **Proposals**

DWG NO **0868 PPP 01**

SHEET SIZE A1	SCALE 1:500 1:1250	A
DRAWN BY A.Mair	DATE Oct 2023	



STAIRHILL, MAUCHLINE Ayrshire KA5 5HN
 WWW.STAIRHILL.CO.UK e: INFO@STAIRHILL.CO.UK t: 01292 591500

