

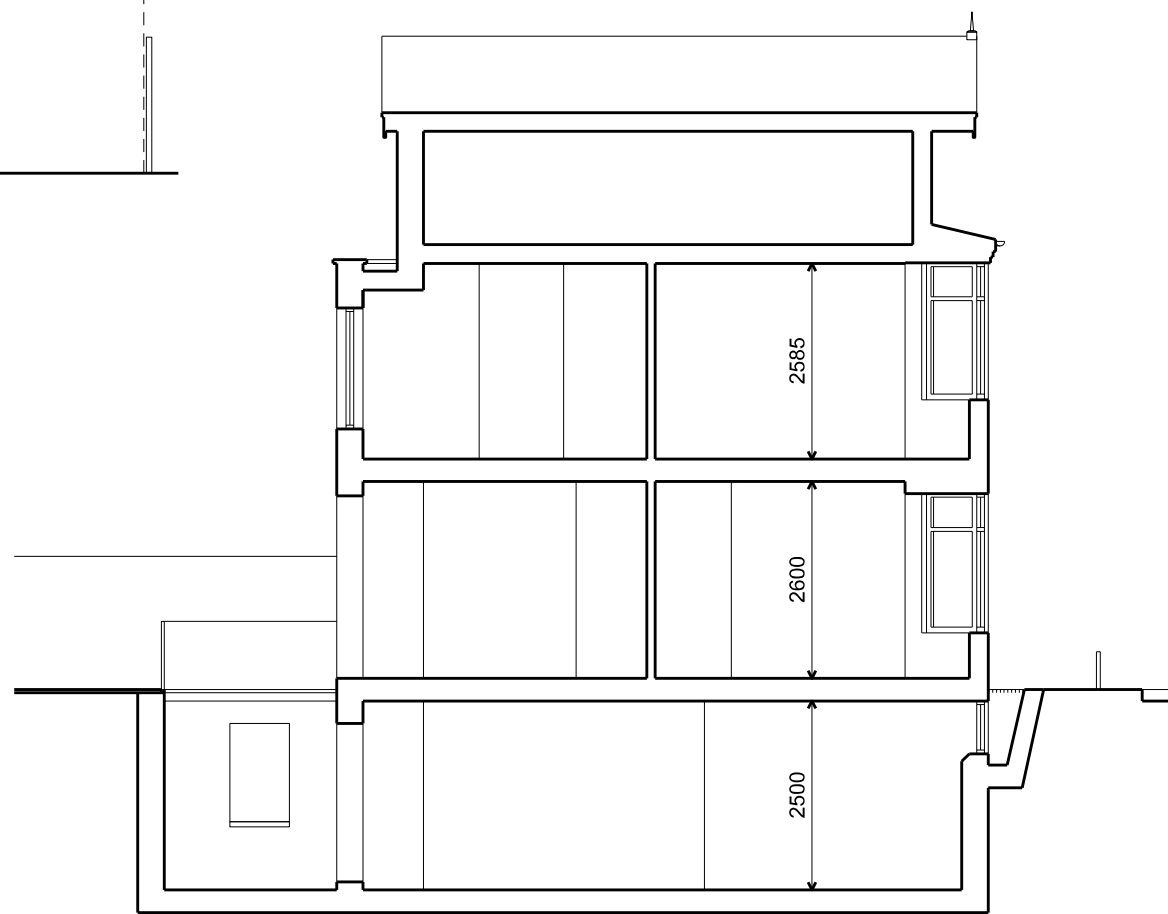


03 PROPOSED - East Elevation (Rear)
SCALE 1:100

Application Site

 


PROPOSED - Longitudinal Section 05
SCALE 1:100

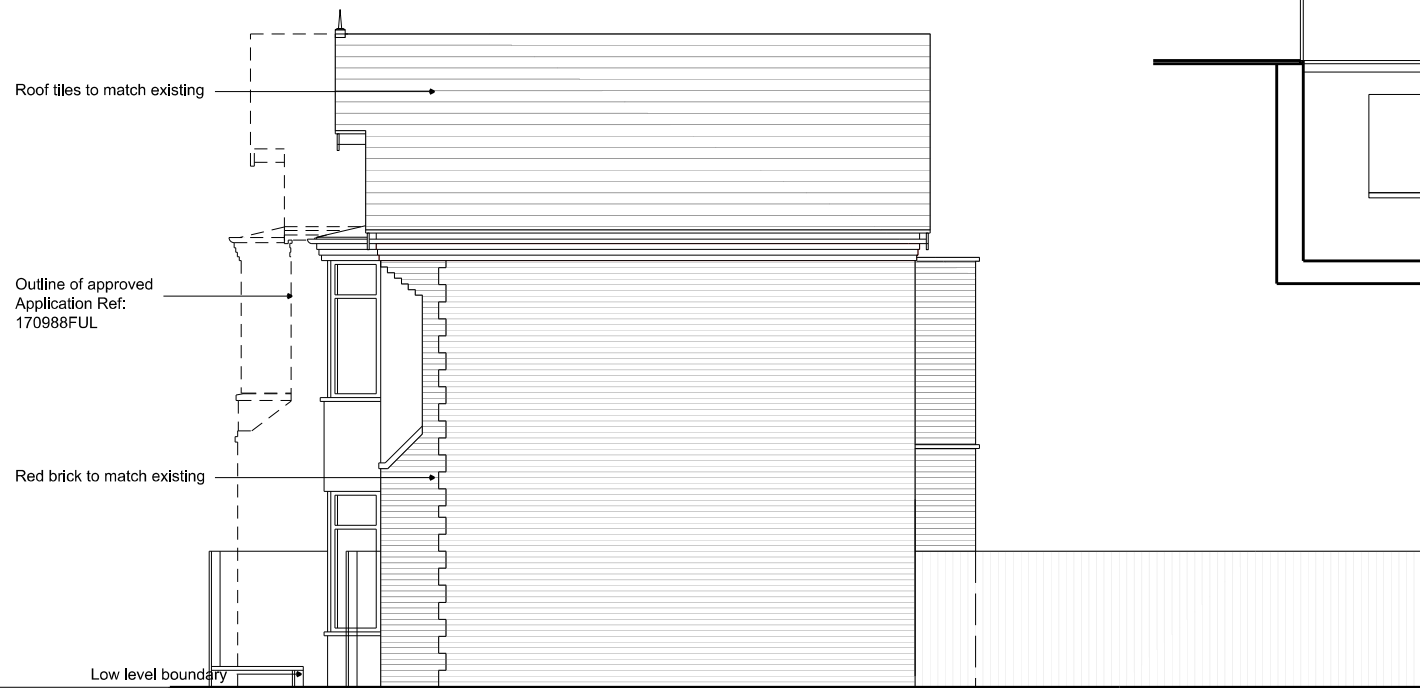

04 PROPOSED - Side Elevation (South)
SCALE 1:100

DRAWING NOTES

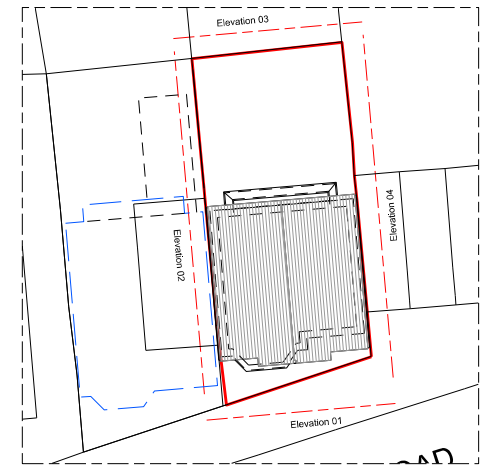

Outline of approved application

REV	NOTES	DATE
A	ISSUED FOR PLANNING	05.09.2023
B	TITLE BLOCK ADDRESS REVISED	24.10.2023

CLIENT

diz architects
 Holt Lodge, 38
 Castlebar Park
 London W5 1BU
 t:+44 208 998 7576
 f:+44 870 134 8184
 e-mail: contact@
 dizarchitects.com

JOB
Garages Rear Of 31 St Albans Avenue

TITLE PROPOSED REAR & SIDE ELEVATIONS	SCALE 1:100 @ A3
DRAWN BY ML	DATE SEP 2023
DRAWING No. 00P130	REVISION B