




side elevation 02

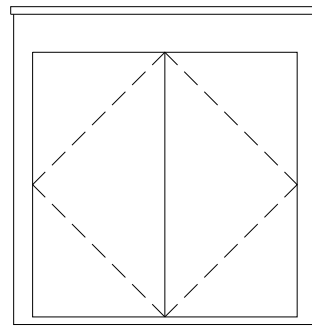


front elevation

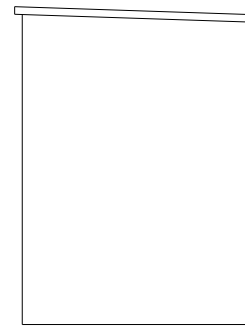

side elevation 01

 


rear elevation

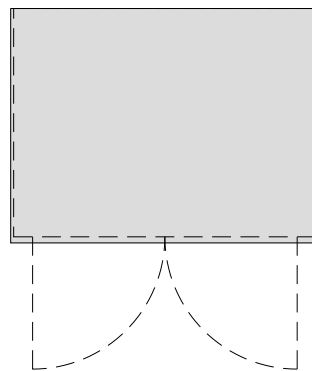

plan - grp housing


Note: drawing based on Adept GRP Ltd VR15-E - refer to submitted Adept GRP drawing for details, dimensions and specification

 

notes:  
 Copyright in this drawing remains the property of Coach Haus Architecture Limited.  
 Do not scale from this drawing for construction purposes. Work to figured dimensions only. All figured dimensions are to be checked on-site.  
 Any discrepancies are to be reported to Coach Haus Architecture Limited prior to commencing work.  
 Contractors shall include for all works described / indicated on the drawings or can be reasonably inferred in pursuit of the proper execution of the works.  
 Structural elements shown are preliminary only, refer to specialist consultant drawings and details.  
 This drawing shall be used only for the purposes intended.

revision ref. / notes	date
/ - First Issue	23.10.23

PLANNING

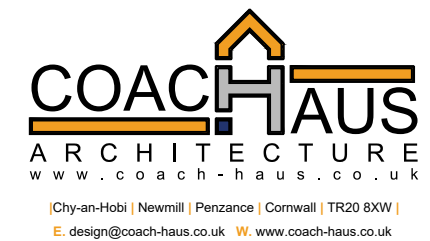

client: Tredenham Charity Lands		
project: Proposed Demolition of Existing Structure and Siting of Storage Containers at Vigus Stores, Probus, TR2 4LP		
drawing: GRP Housing Plan and Elevations - Proposed		
drawn by: MC		check by: XX
scale: 1:50	date: 10/2023	paper size: A3
job number: 32133	drawing number: PL04	rev: /