
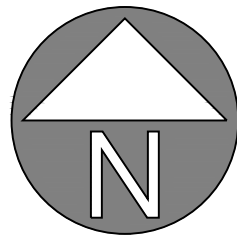



site plan - proposed (1:200)

 

Accommodation Schedule					
Container size	Internal Floor Area	Internal Volume	Number	Total Area	Total Volume
20Ft	13.93m ²	32.85m ³	7	97.51m ²	229.95m ³
10Ft	6.69m ²	15.83m ³	4	26.76m ²	63.32m ³
Total			11	124.27m²	293.27m³

Note:
Railings to be galvanised after manufacture


Foundation sizes to be calculated to suit ground conditions

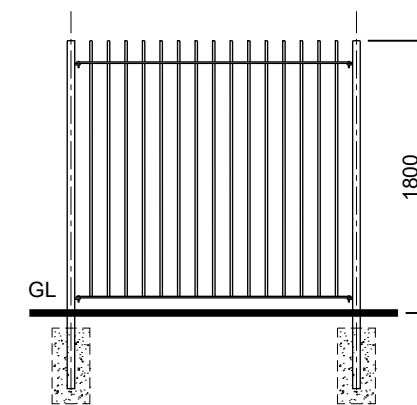

1800mm security fence

Note:
Railings to be galvanised after manufacture

Foundation sizes to be calculated to suit ground conditions

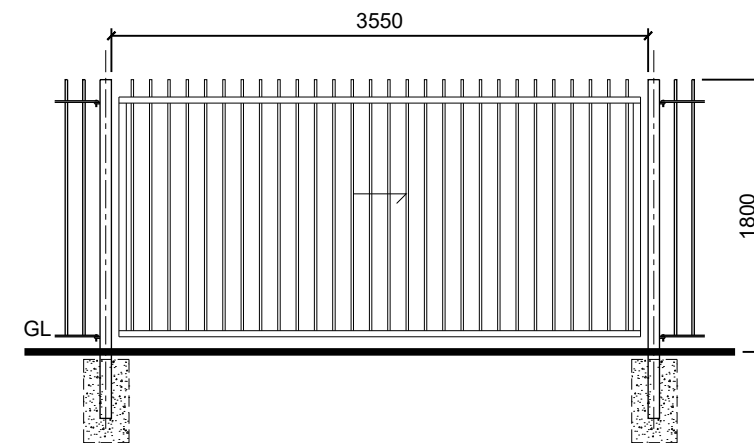

1800mm security gate (1:50)

notes:
Copyright in this drawing remains the property of Coach Haus Architecture Limited.
Do not scale from this drawing for construction purposes. Work to figured dimensions only. All figured dimensions are to be checked on-site.
Any discrepancies are to be reported to Coach Haus Architecture Limited prior to commencing work.
Contractors shall include for all works described / indicated on the drawings or can be reasonably inferred in pursuit of the proper execution of the works.
Structural elements shown are preliminary only, refer to specialist consultant drawings and details.
This drawing shall be used only for the purposes intended.

revision ref. / notes	date
/ - Issued for Comment	26.06.23
A - Container FFL and fence / gate elevations added	24.07.23

PLANNING

COACH HAUS
ARCHITECTURE
www.coach-haus.co.uk

Chy-an-Hobi | Newmill | Penzance | Cornwall | TR20 8XW |
E. design@coach-haus.co.uk W. www.coach-haus.co.uk

client: Tredenham Charity Lands		
project: Proposed Demolition of Existing Structure and Siting of Storage Containers at Vigus Stores, Probus, TR2 4LP		
drawing: Site Plan - Proposed		
drawn by: MC	check by: XX	
scale: As Shown	date: 06/2023	paper size: A3
job number: 32133	drawing number: PL02	rev: A