



REVISION	
1	
2	
3	
4	
5	
6	


PLANNING DRAWINGS ONLY

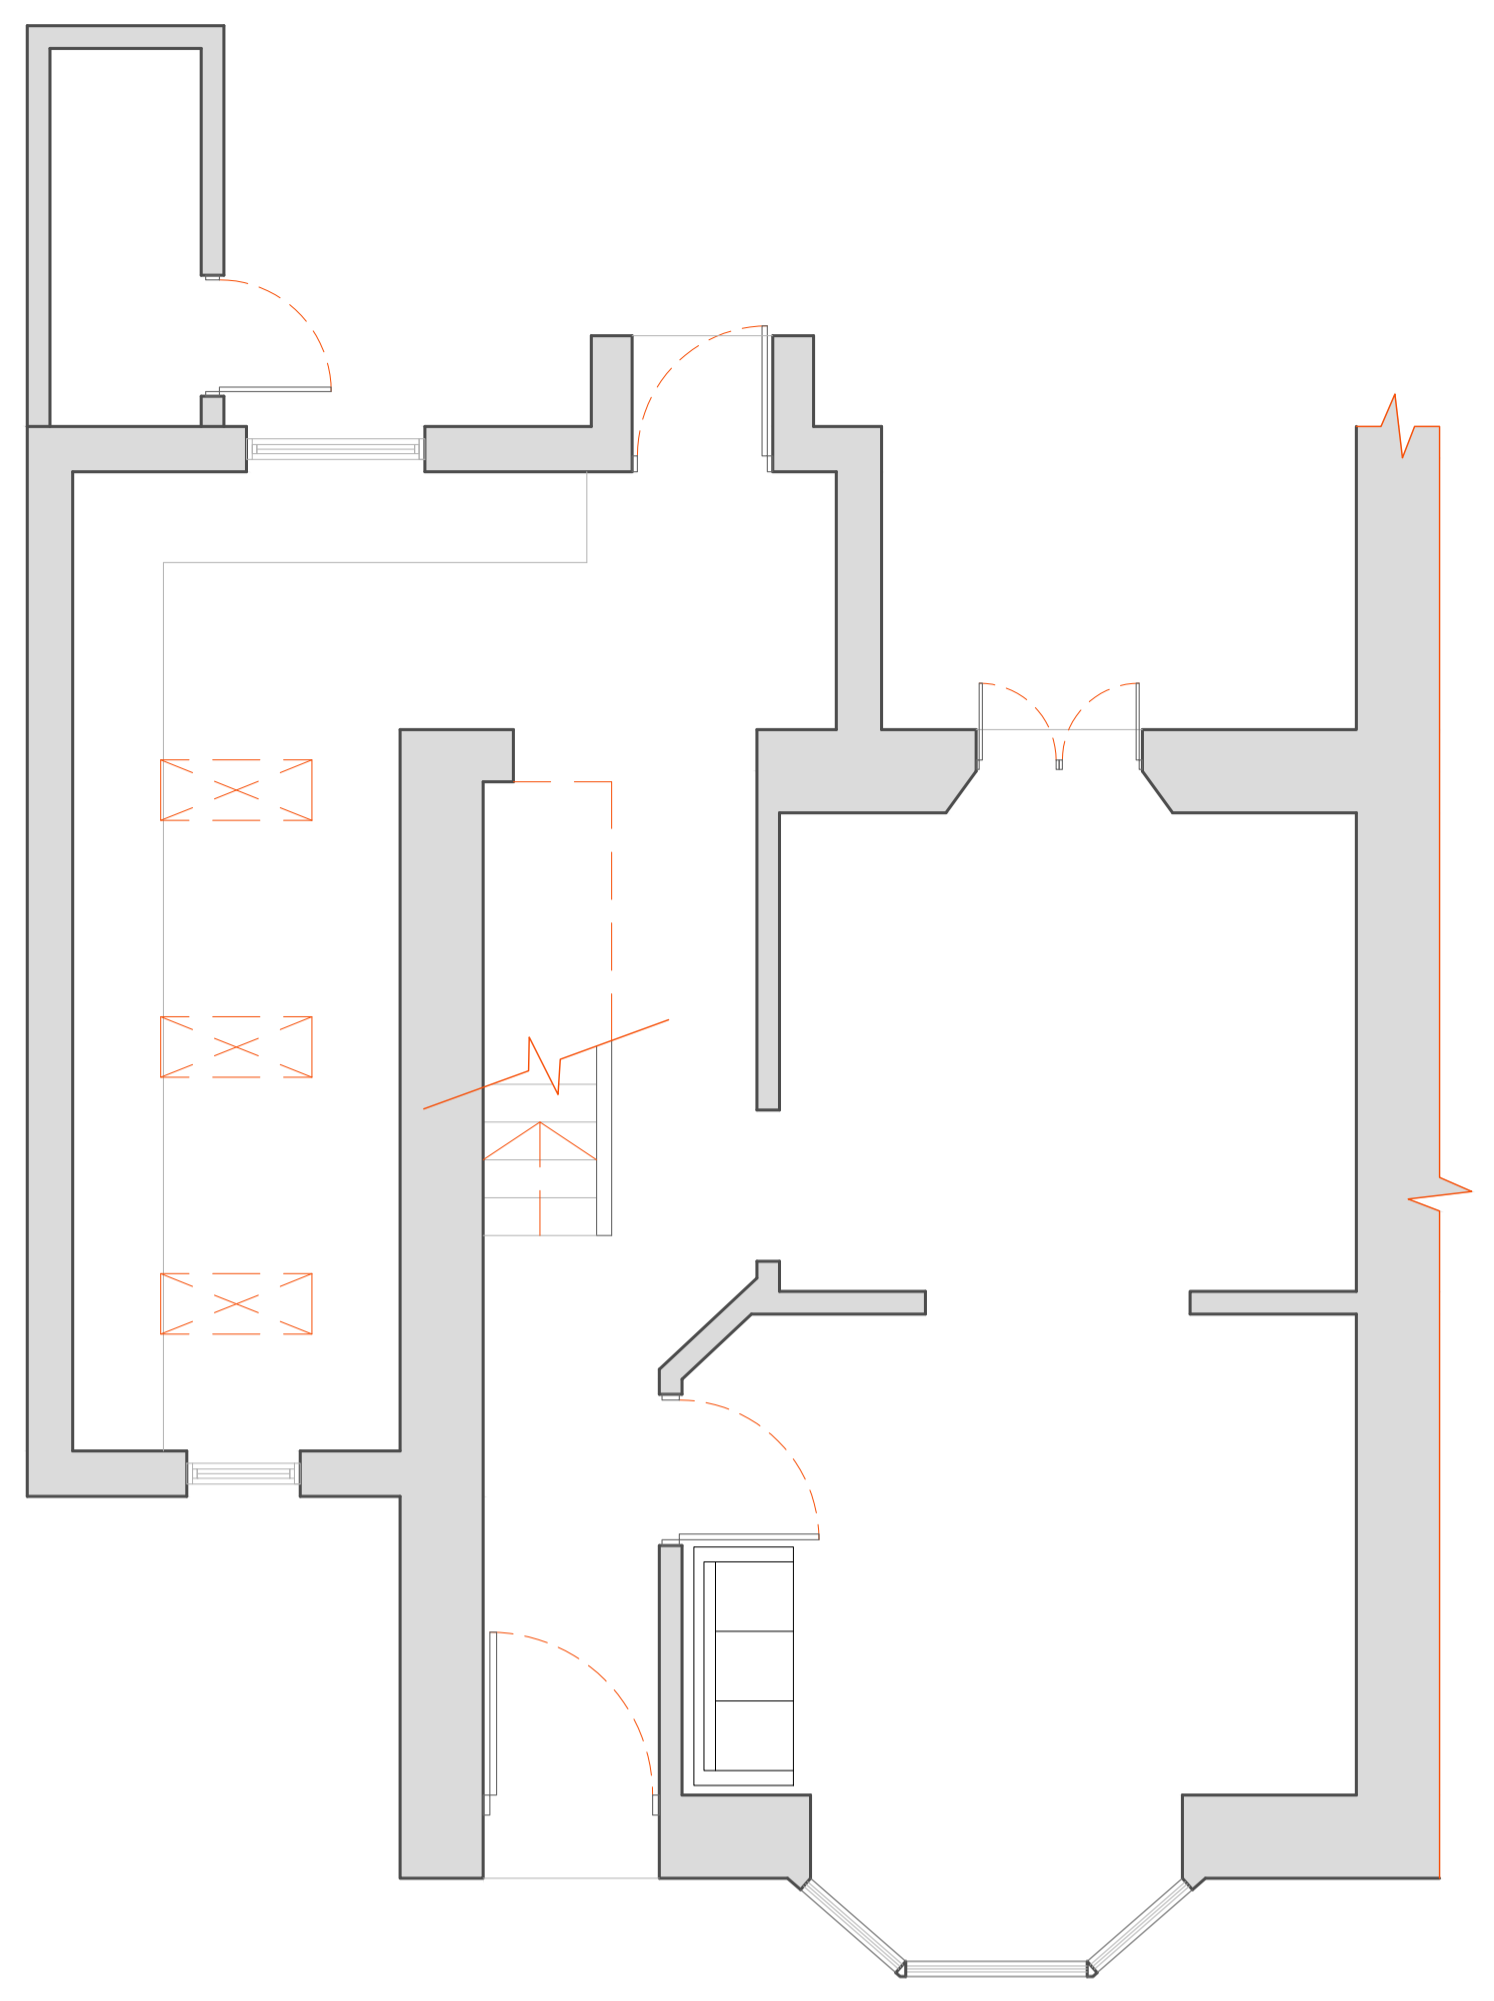


1 GROUND FLOOR  
SCALE: 1 : 50

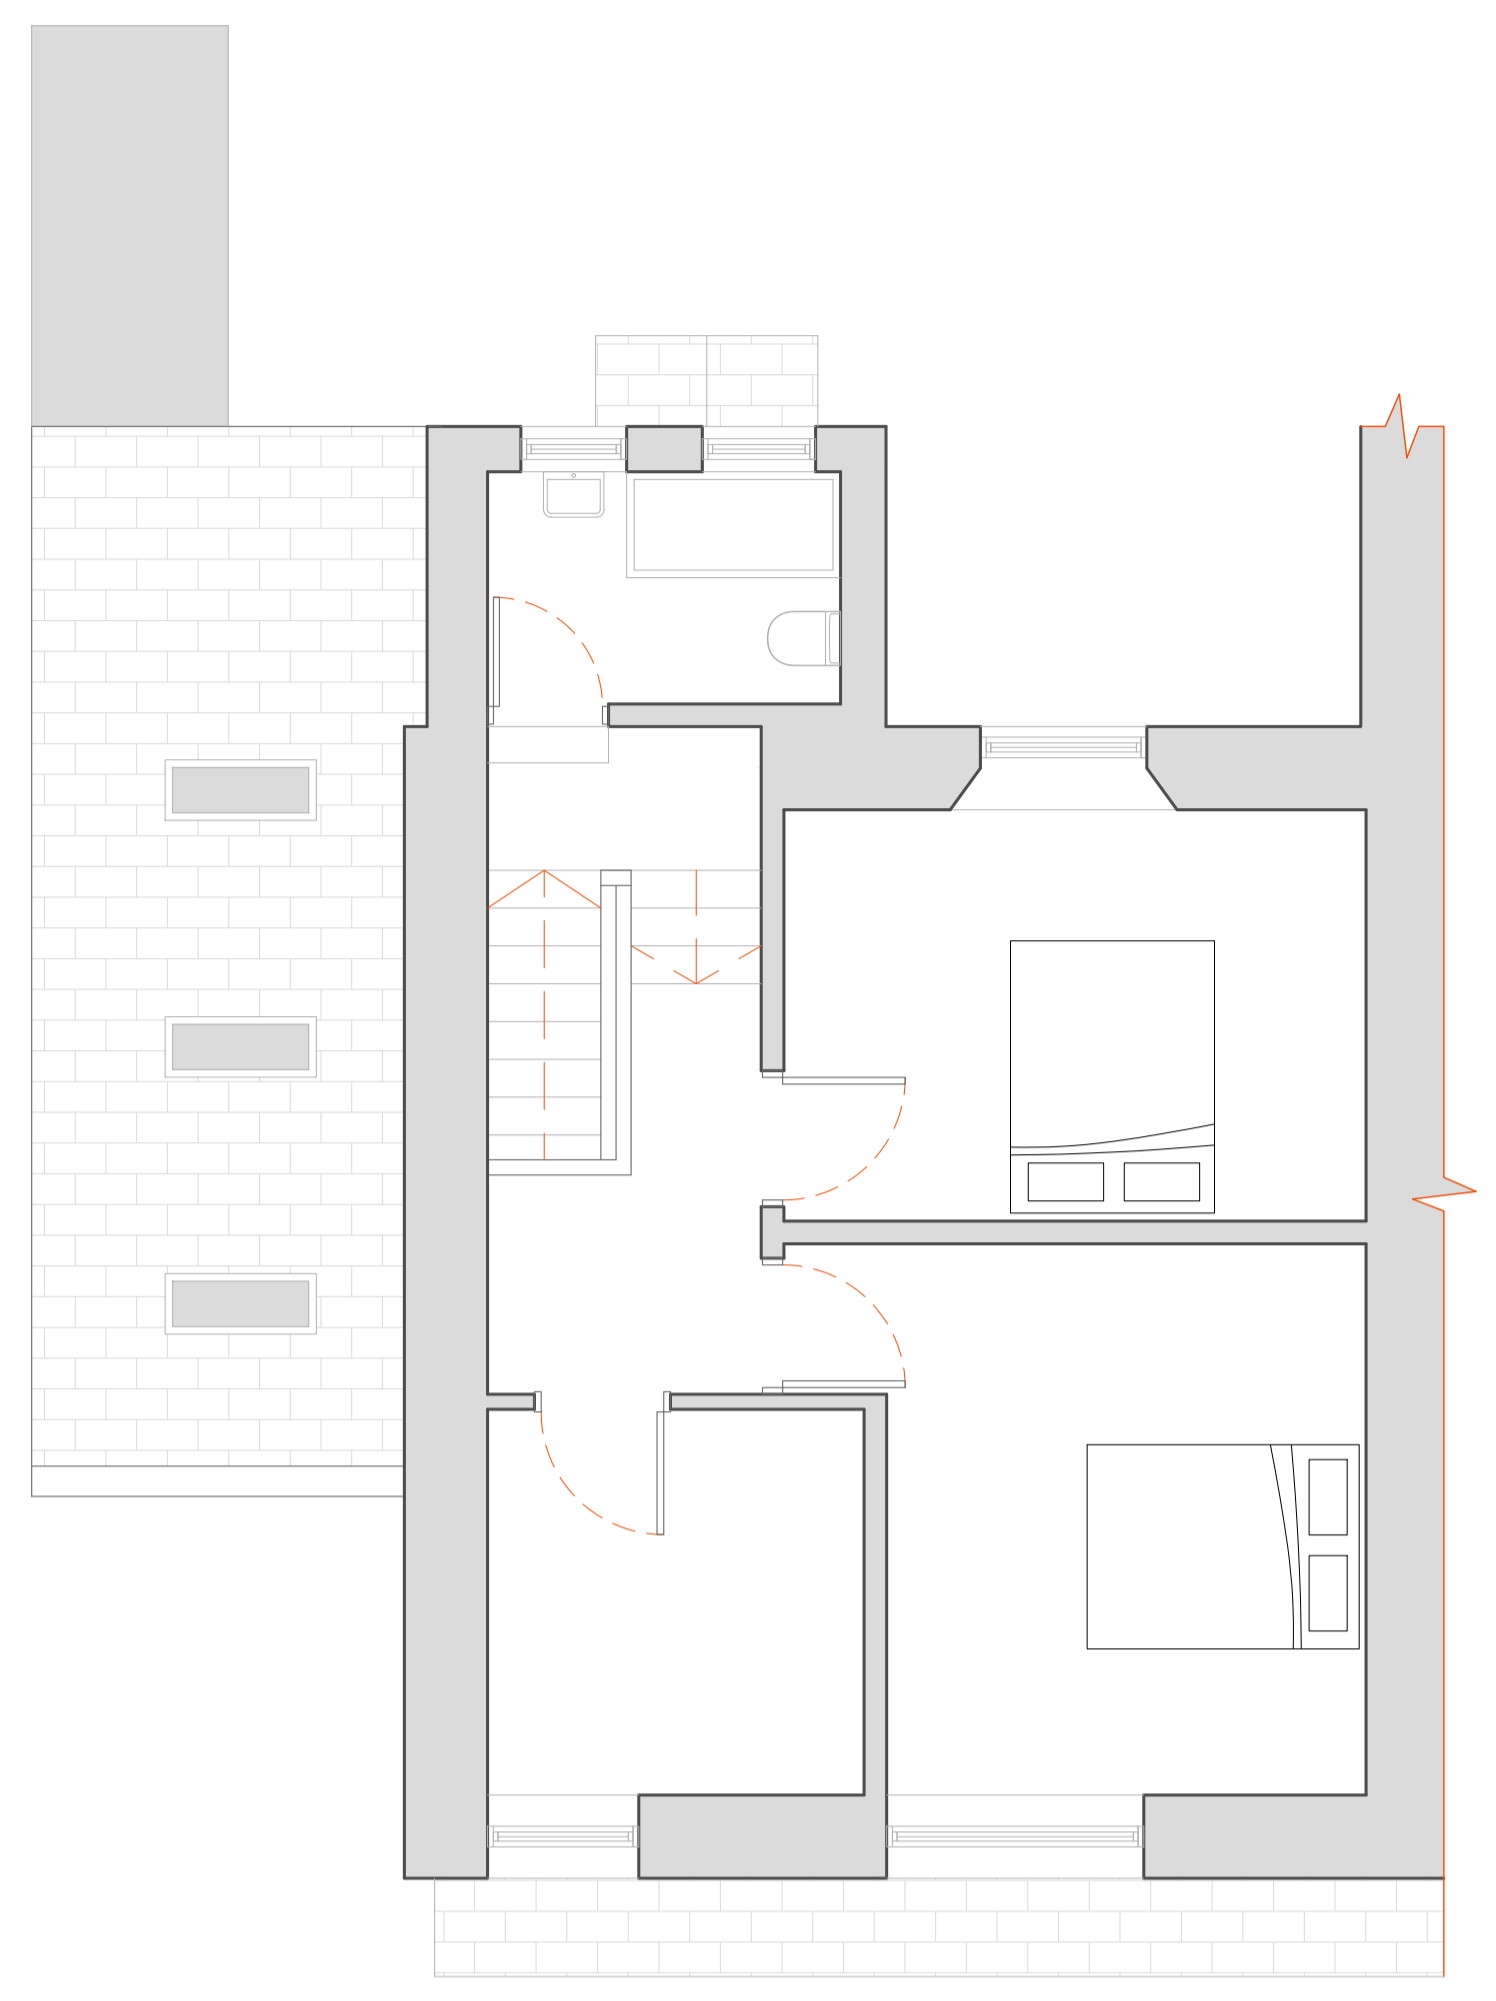


2 FIRST FLOOR  
SCALE: 1 : 50

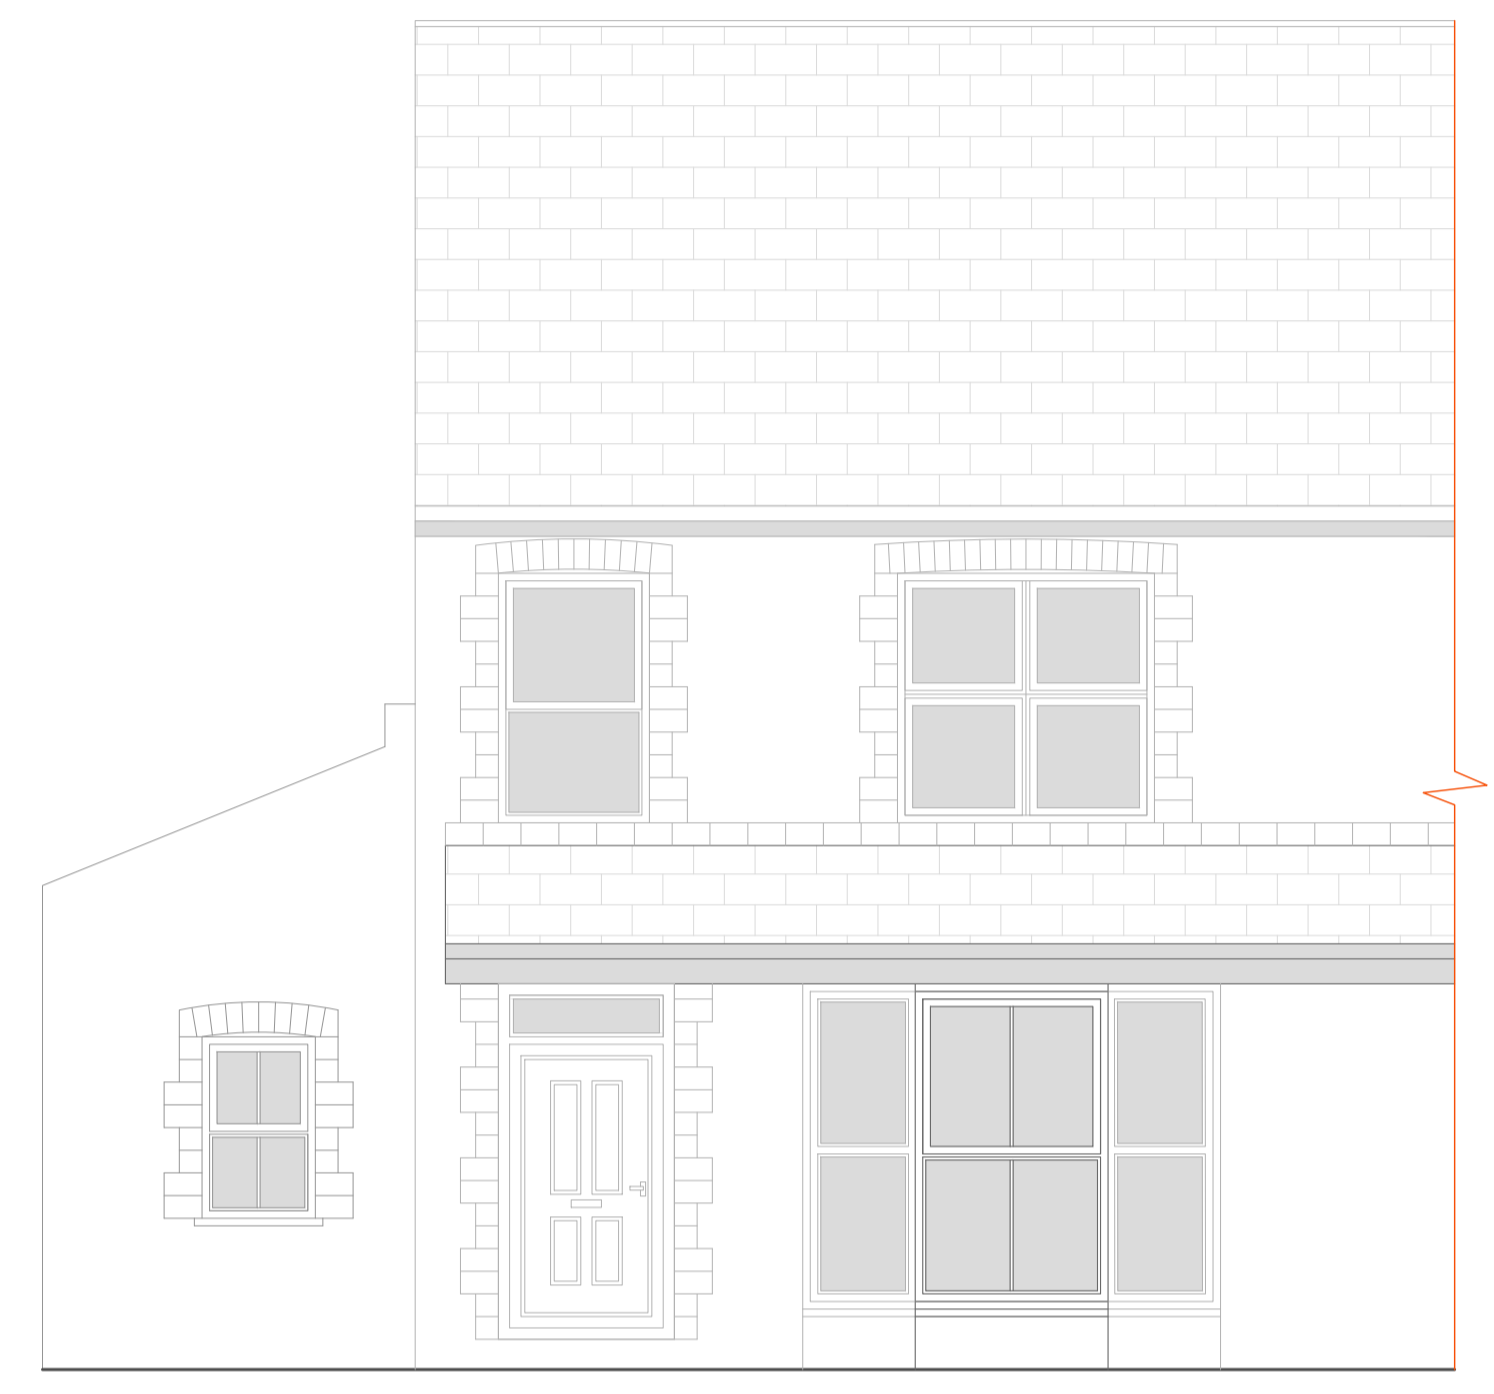

3 EAST ELEVATION  
SCALE: 1 : 50

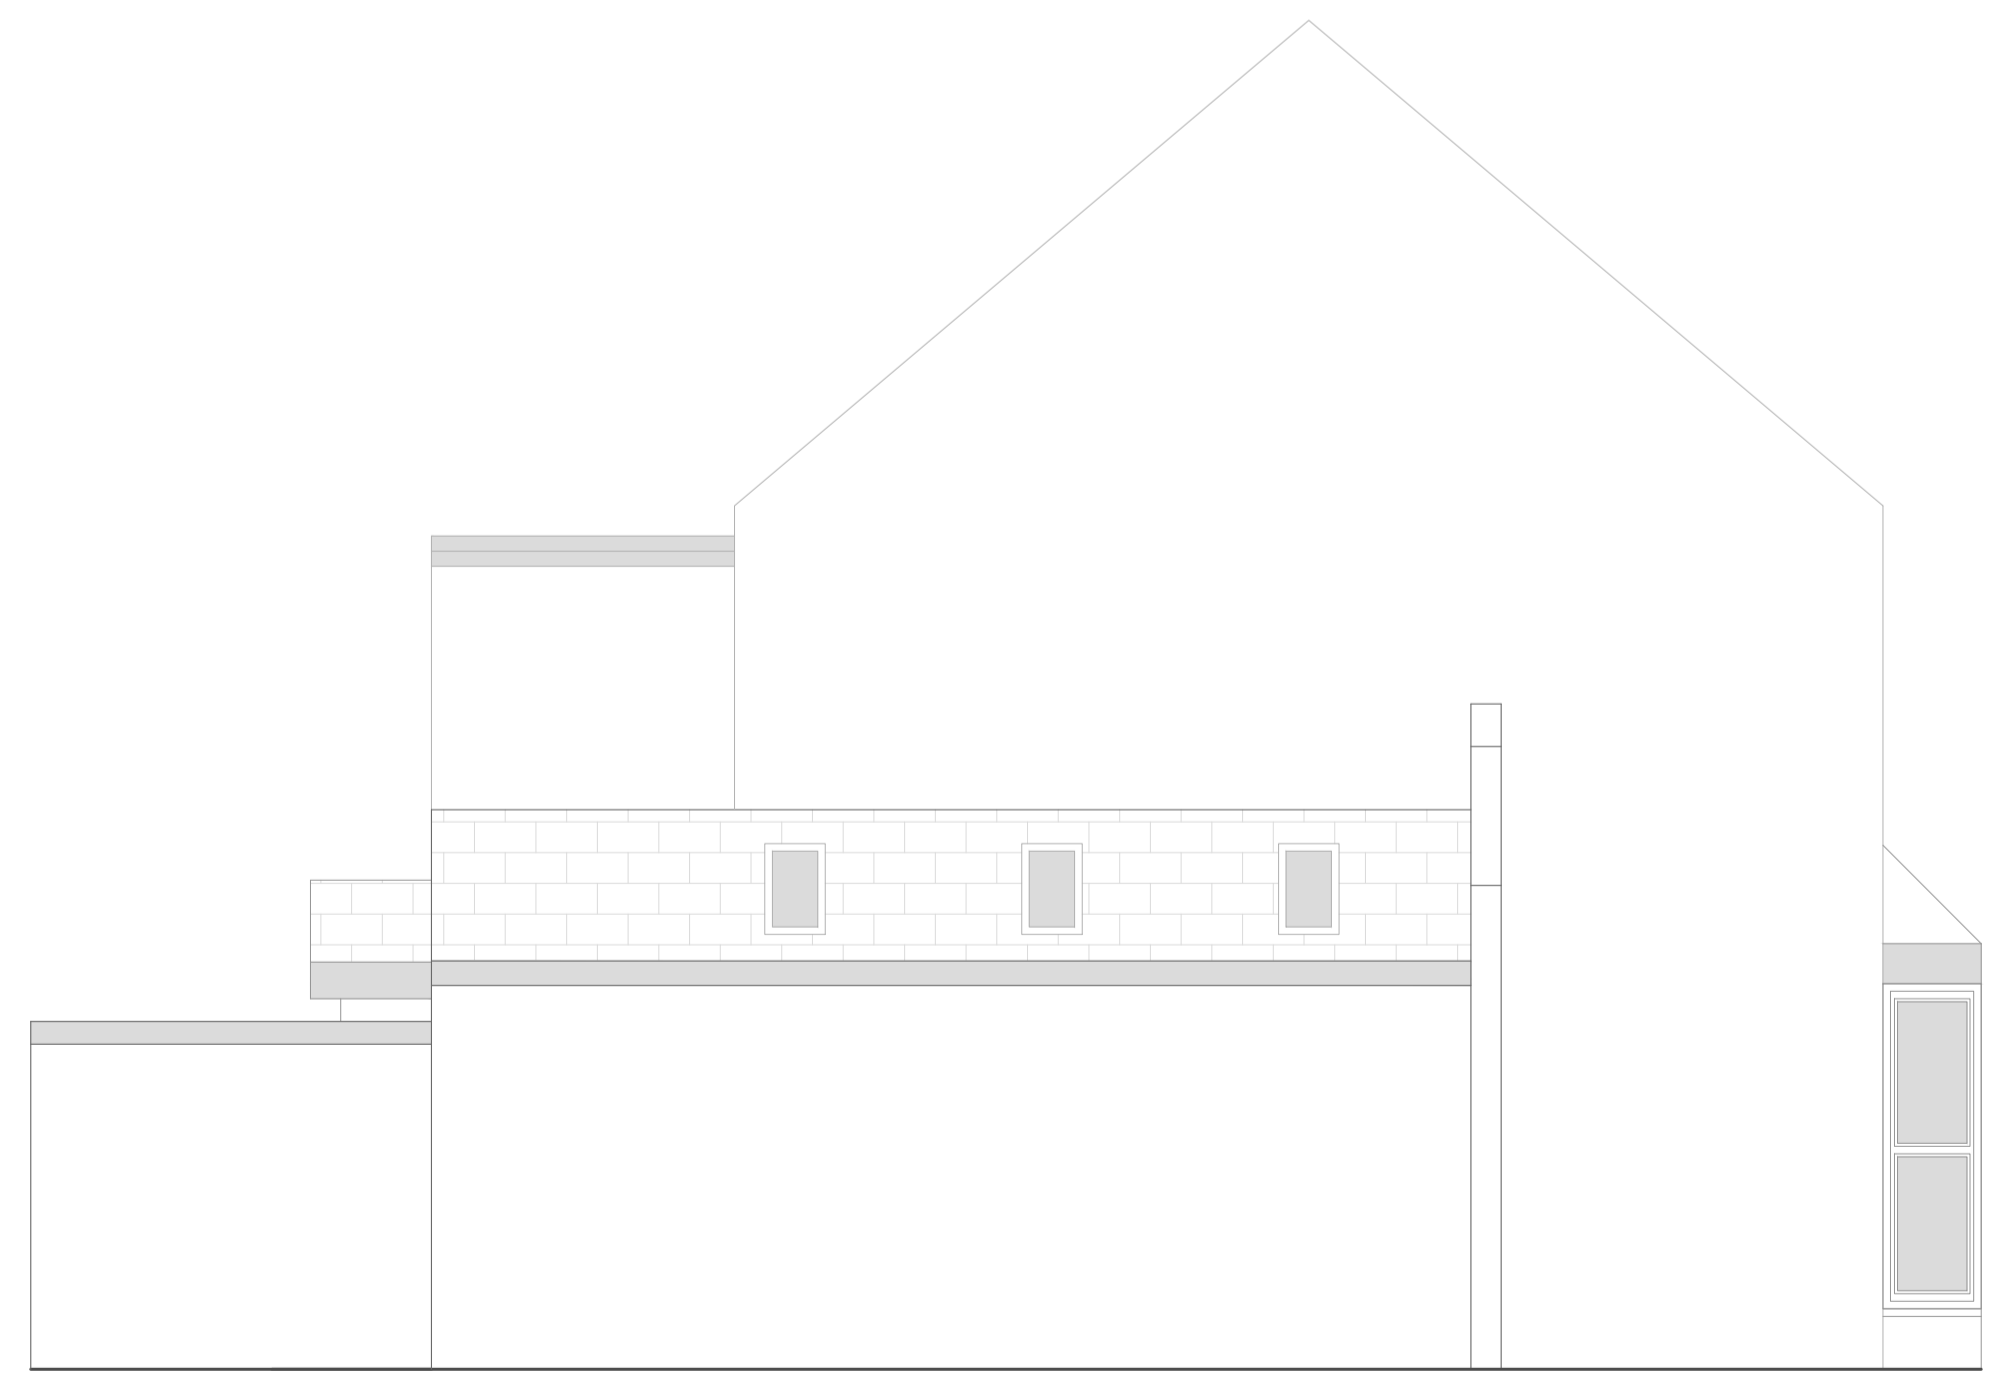

4 SOUTH ELEVATION  
SCALE: 1 : 50

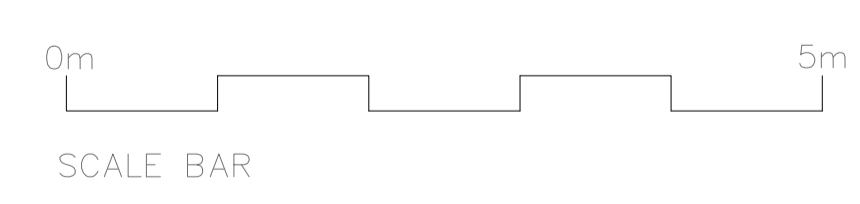

5 WEST ELEVATION  
SCALE: 1 : 50