
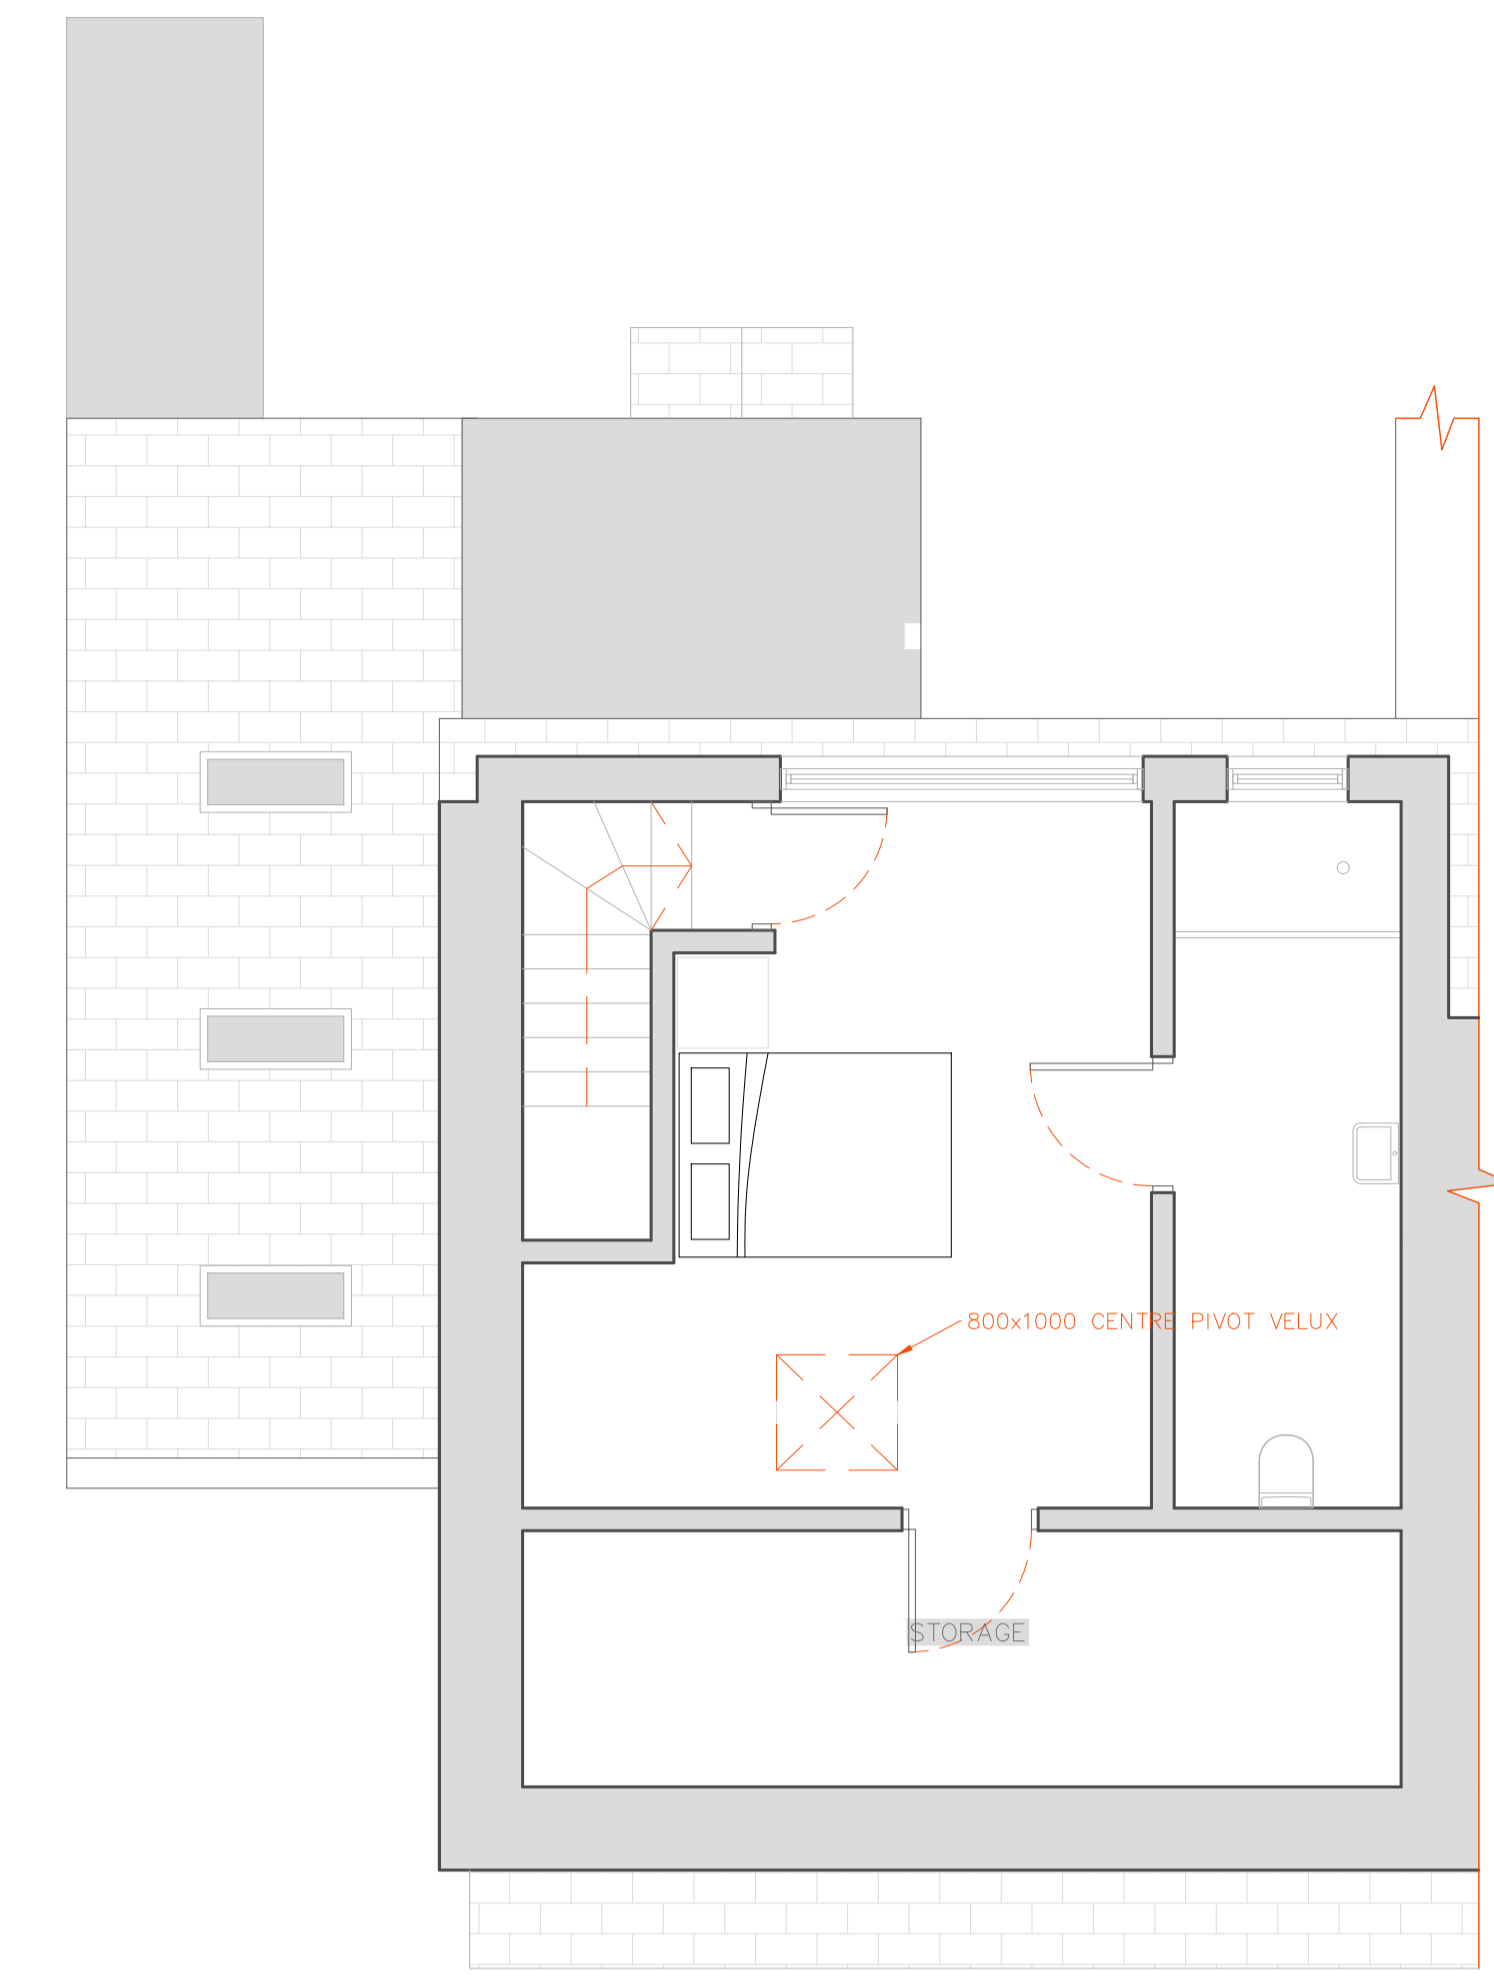
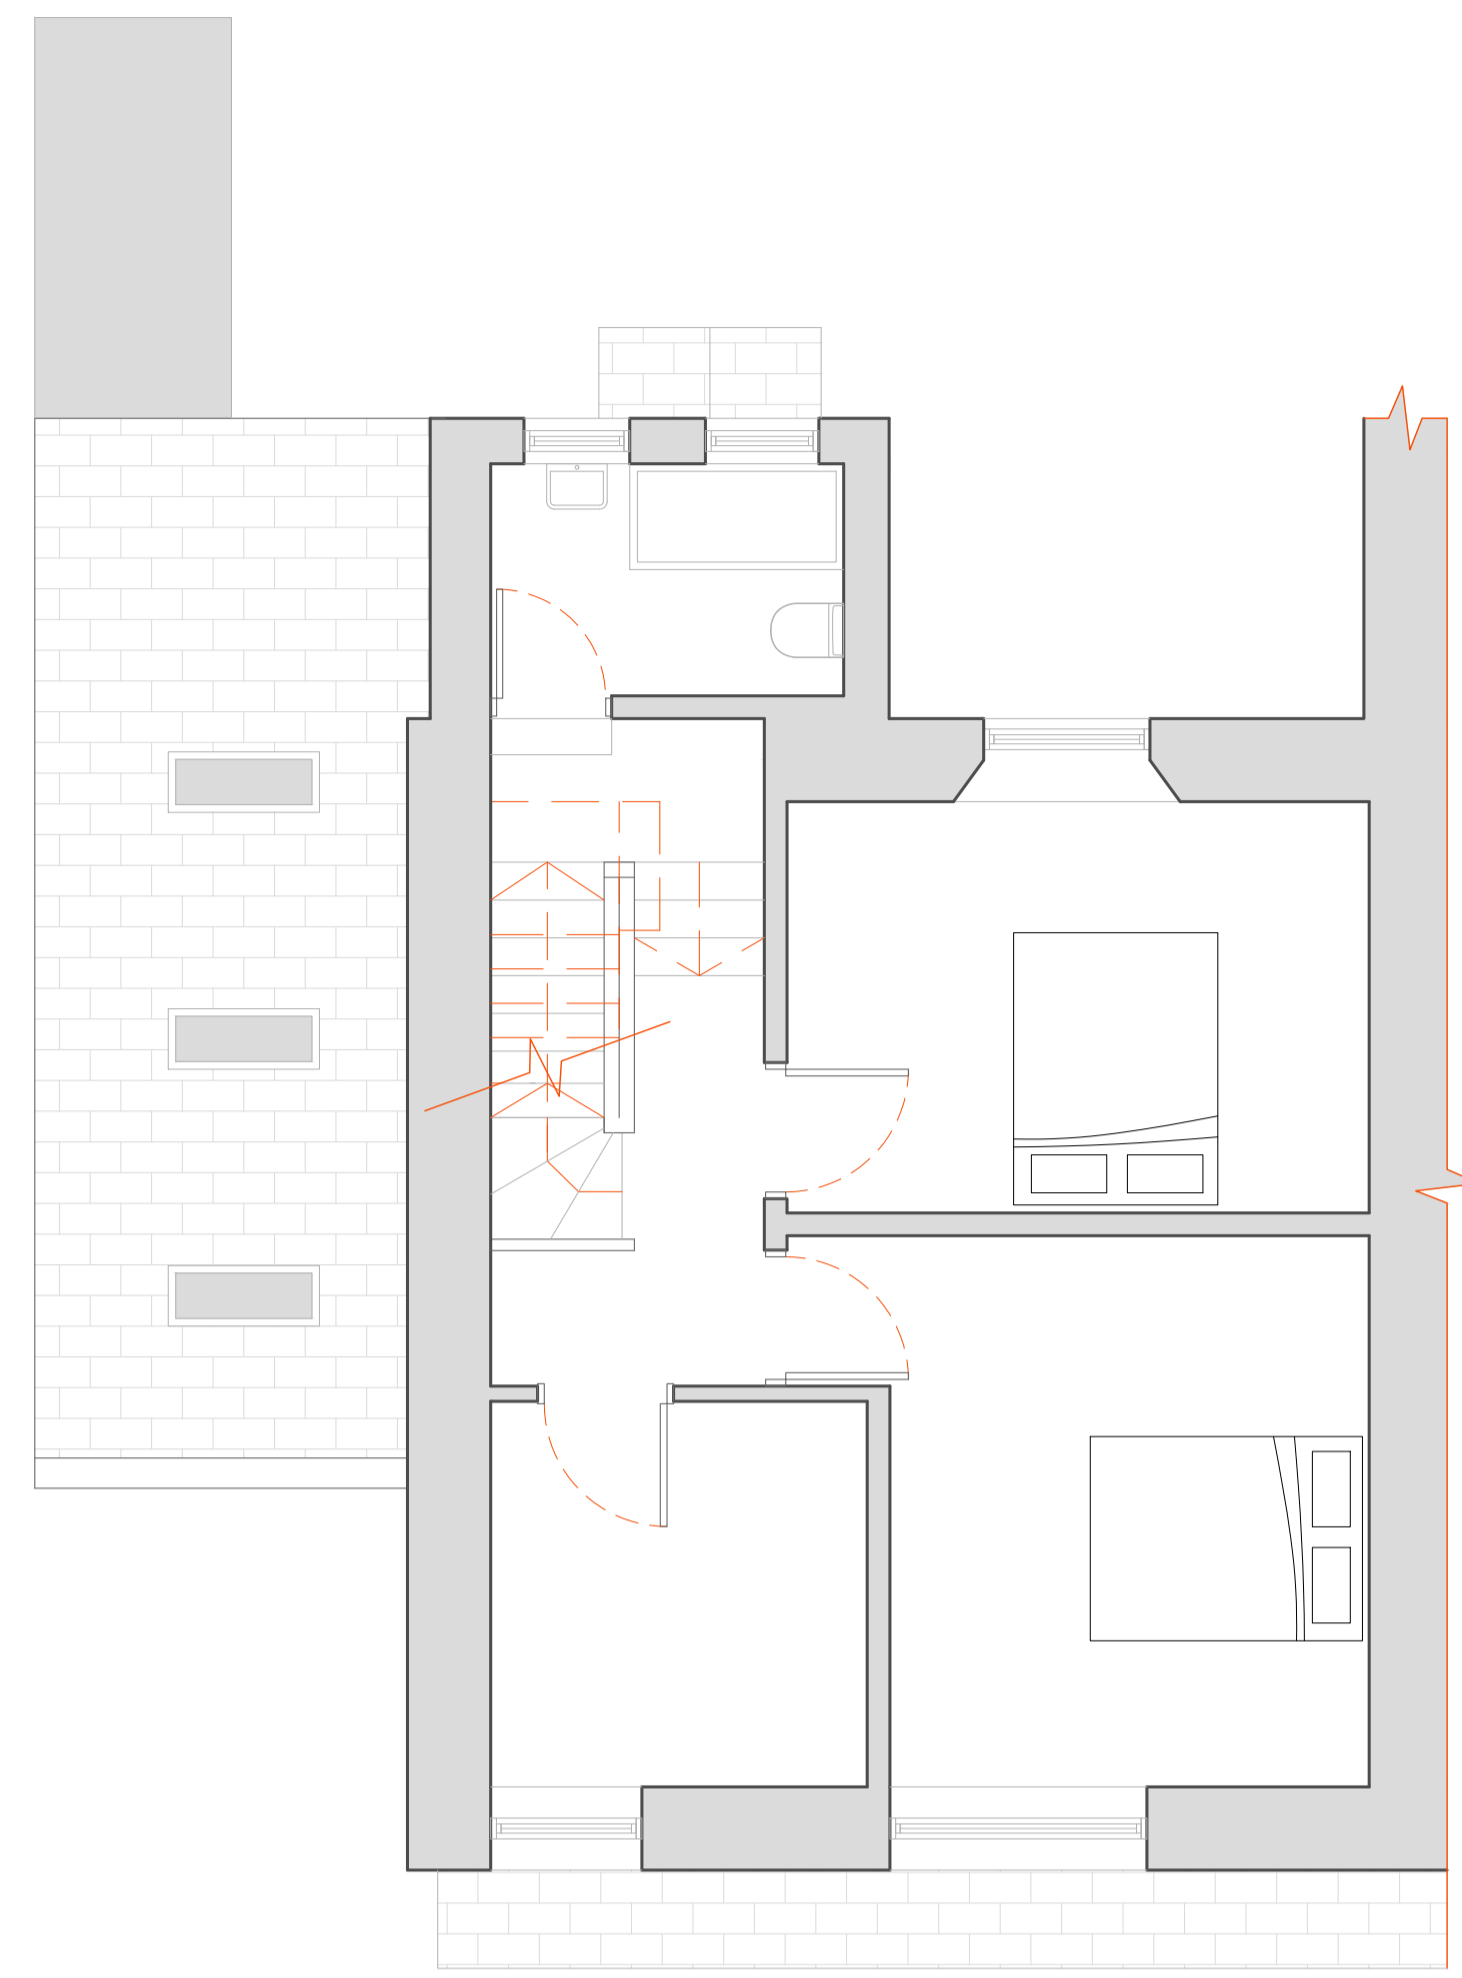





REVISION	
1	
2	
3	
4	
5	
6	

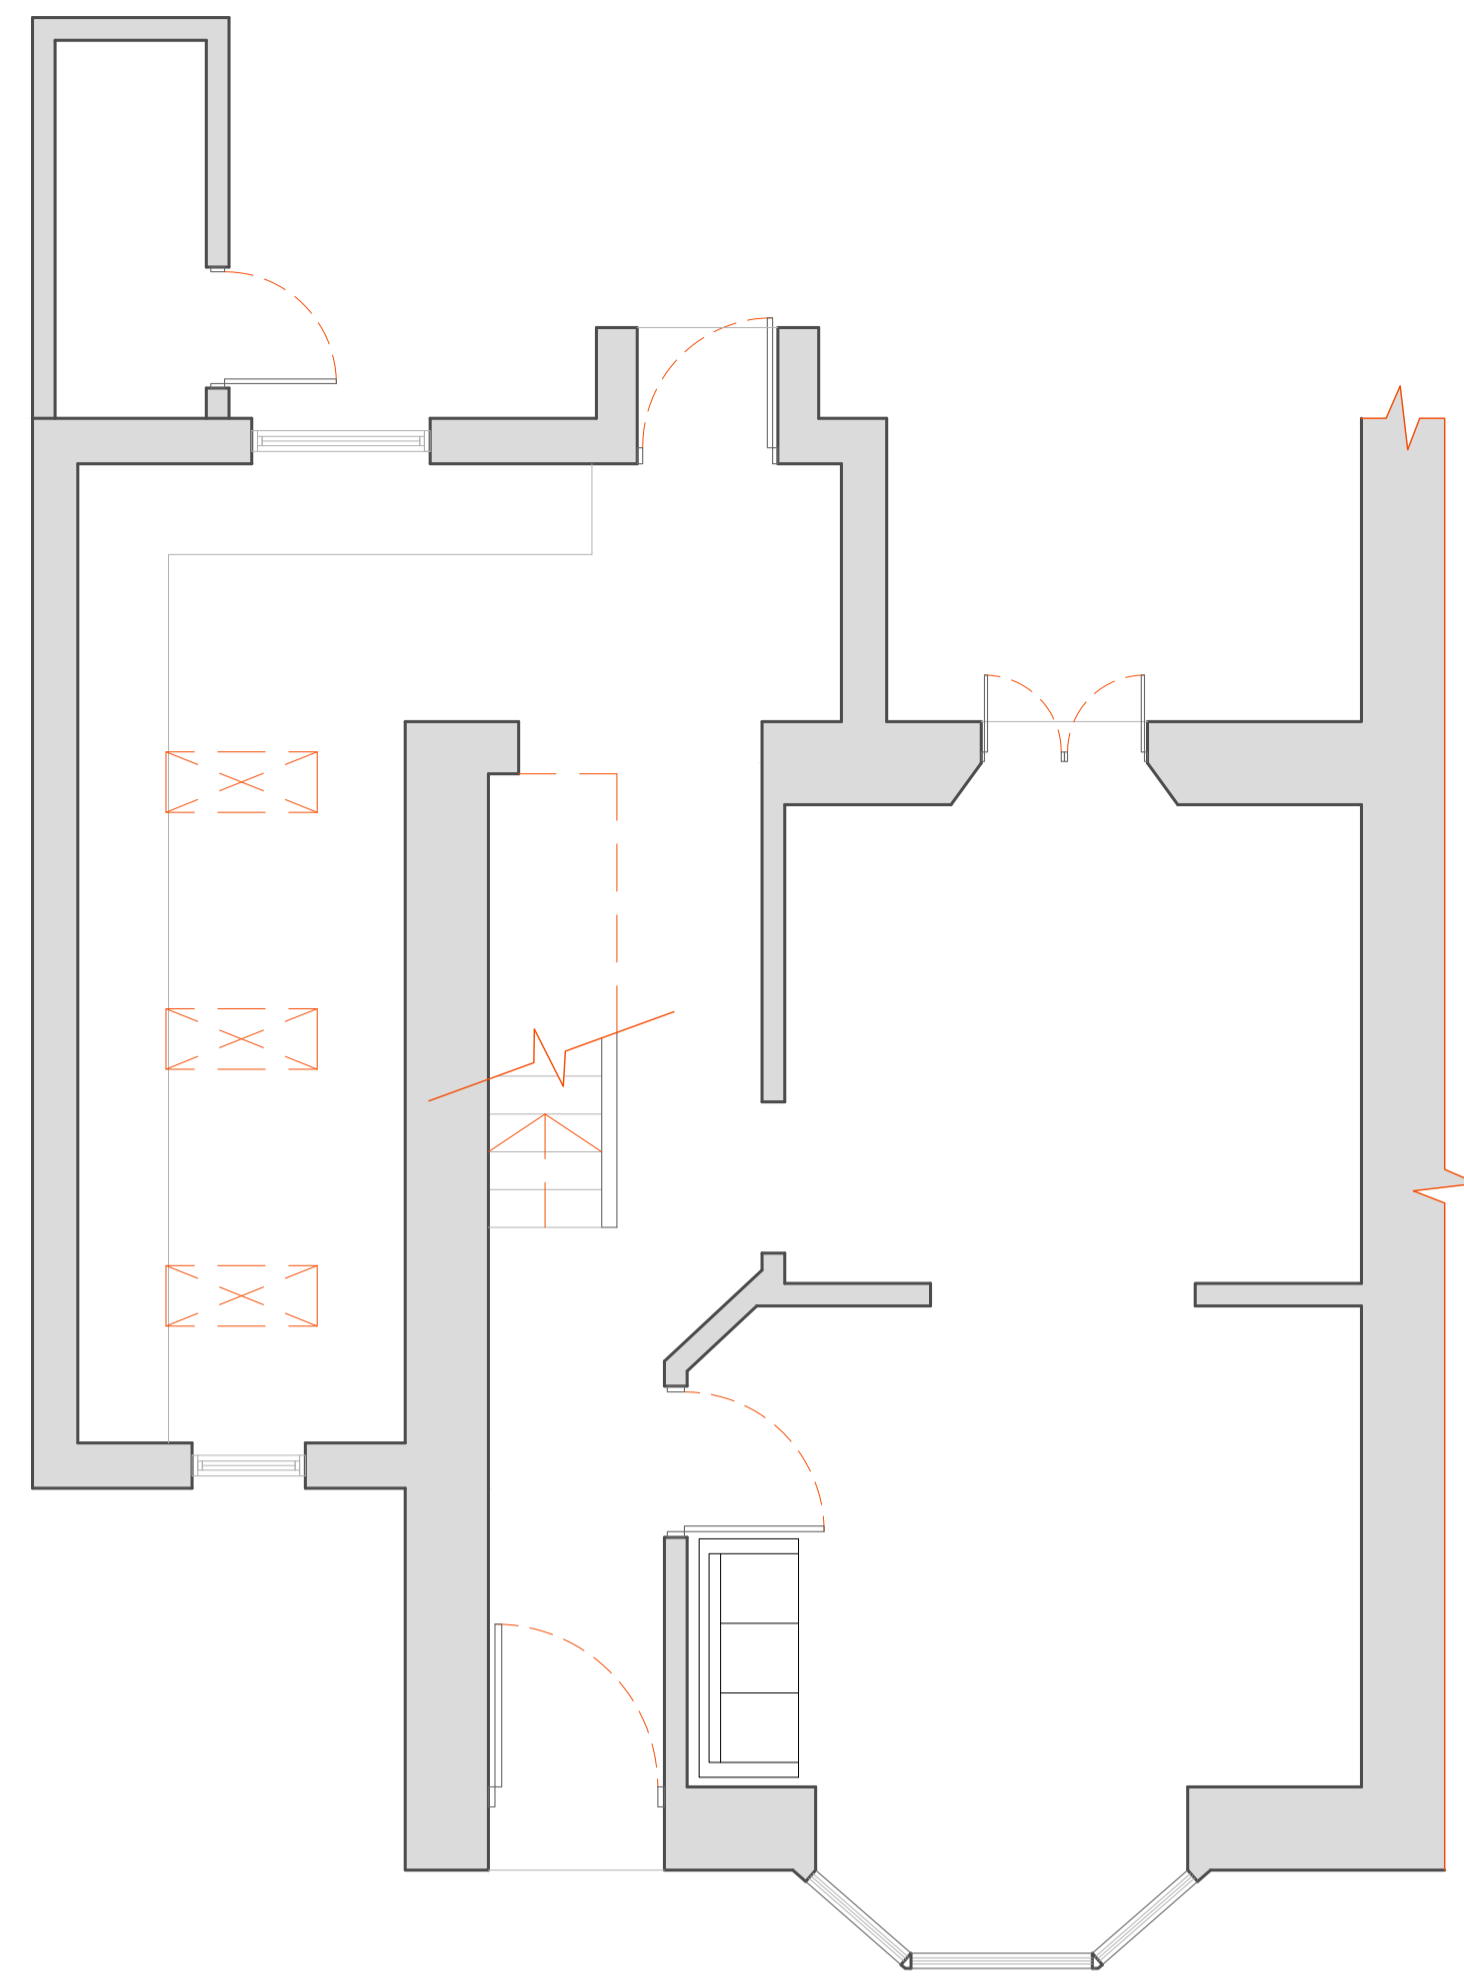

1 GROUND FLOOR  
SCALE: 1 : 50

2 FIRST FLOOR  
SCALE: 1 : 50

3 SECOND FLOOR  
SCALE: 1 : 50

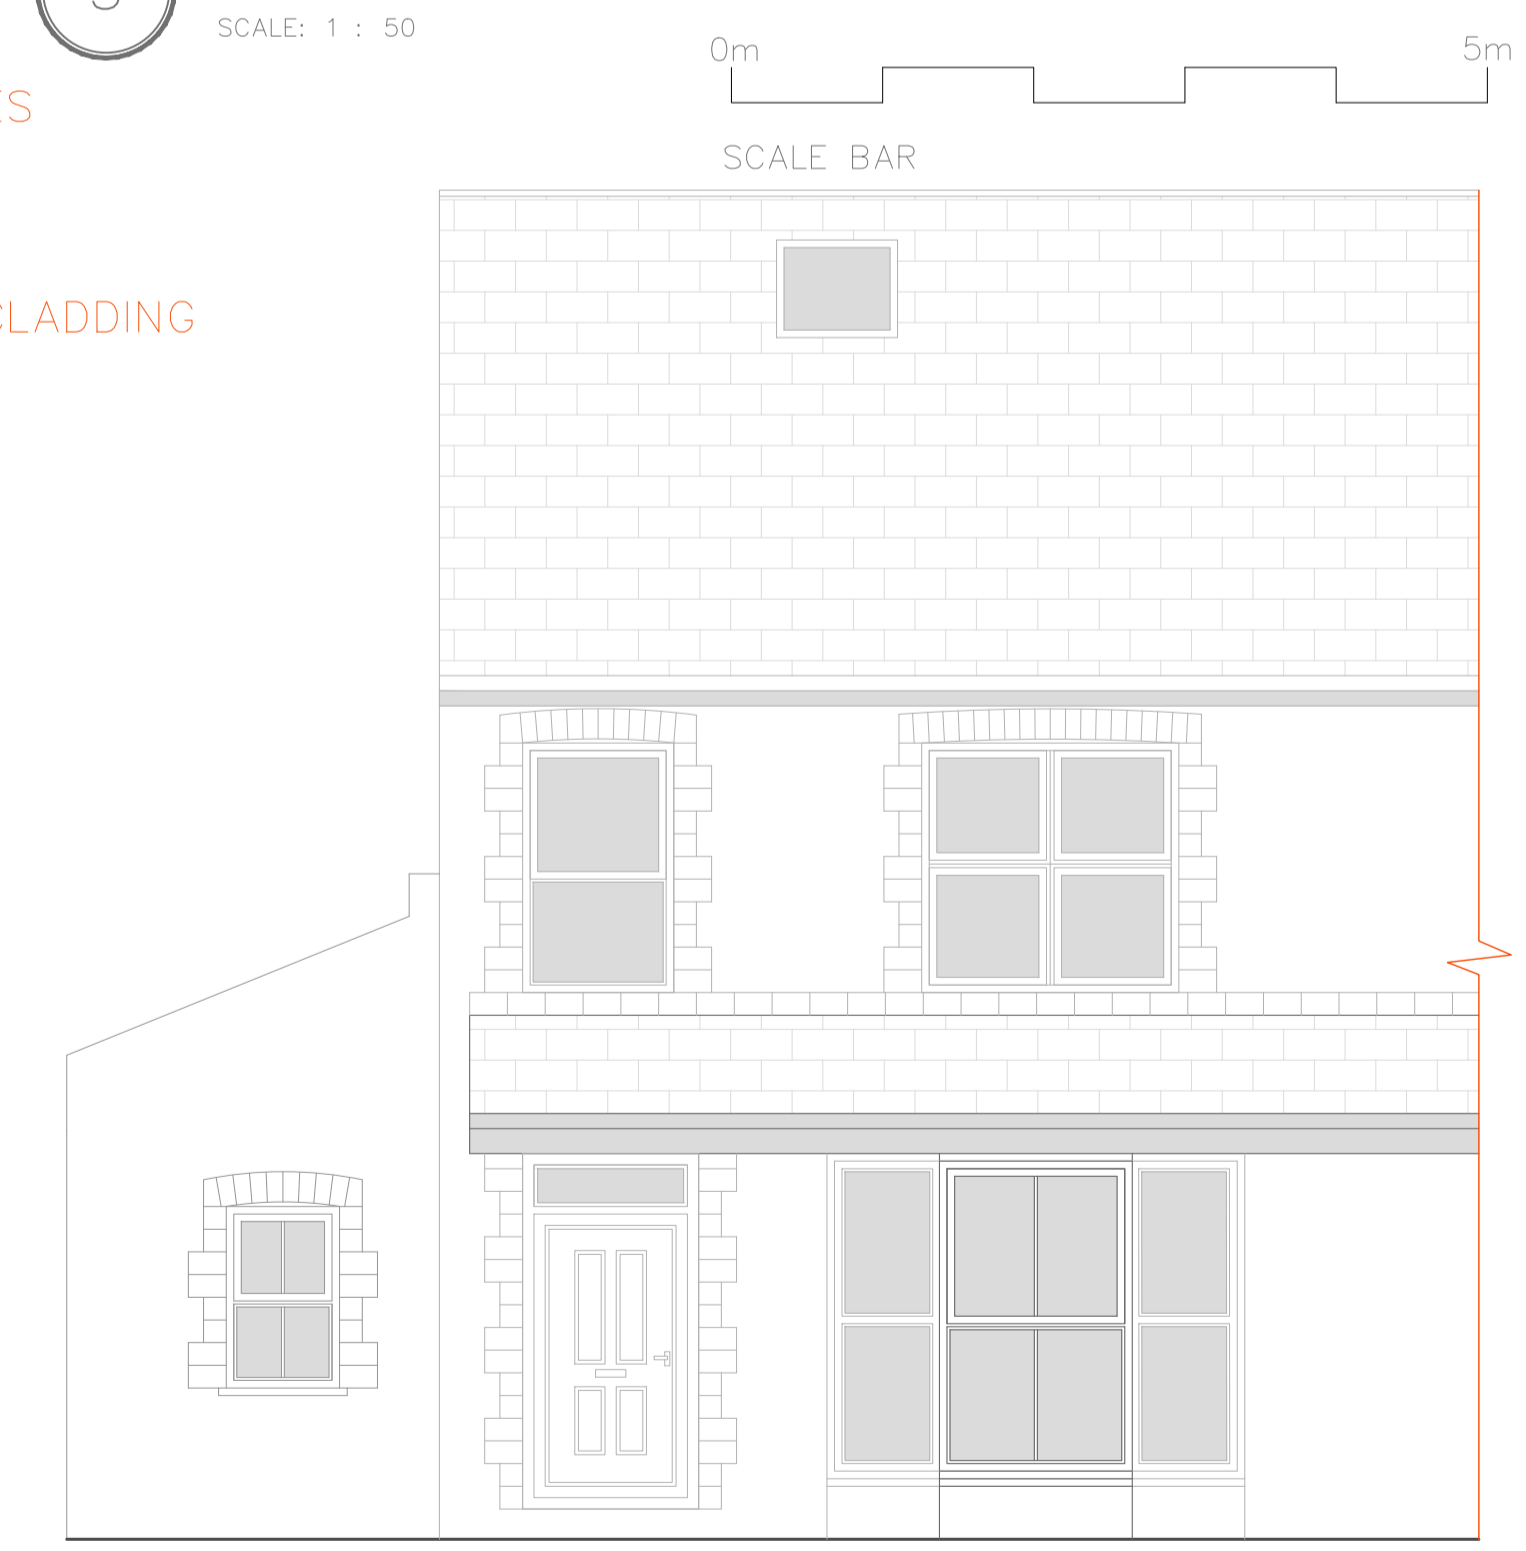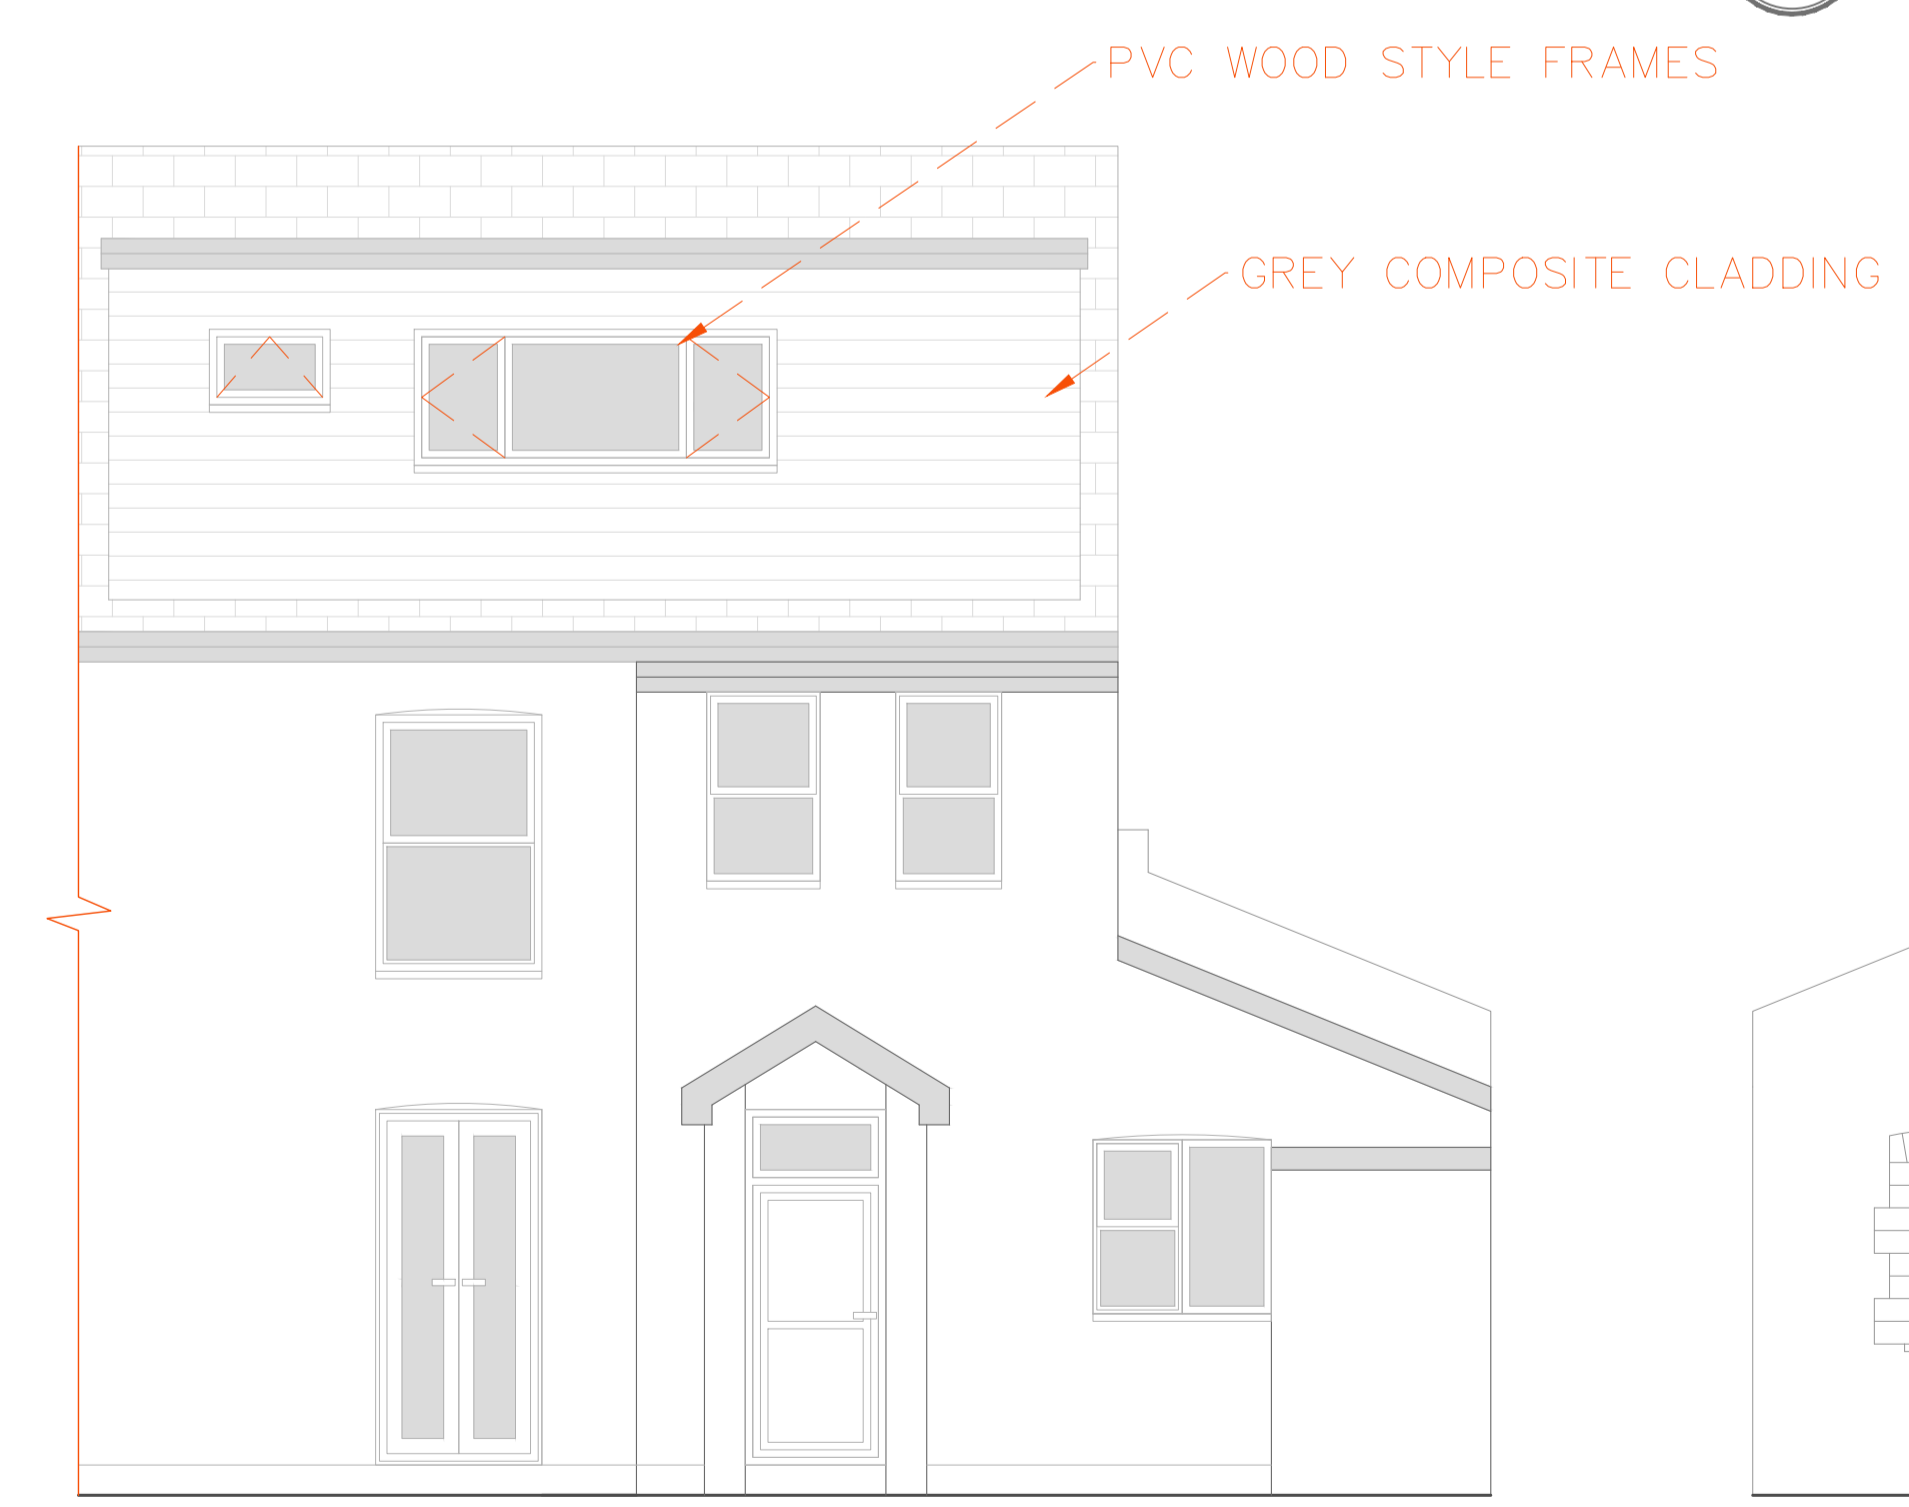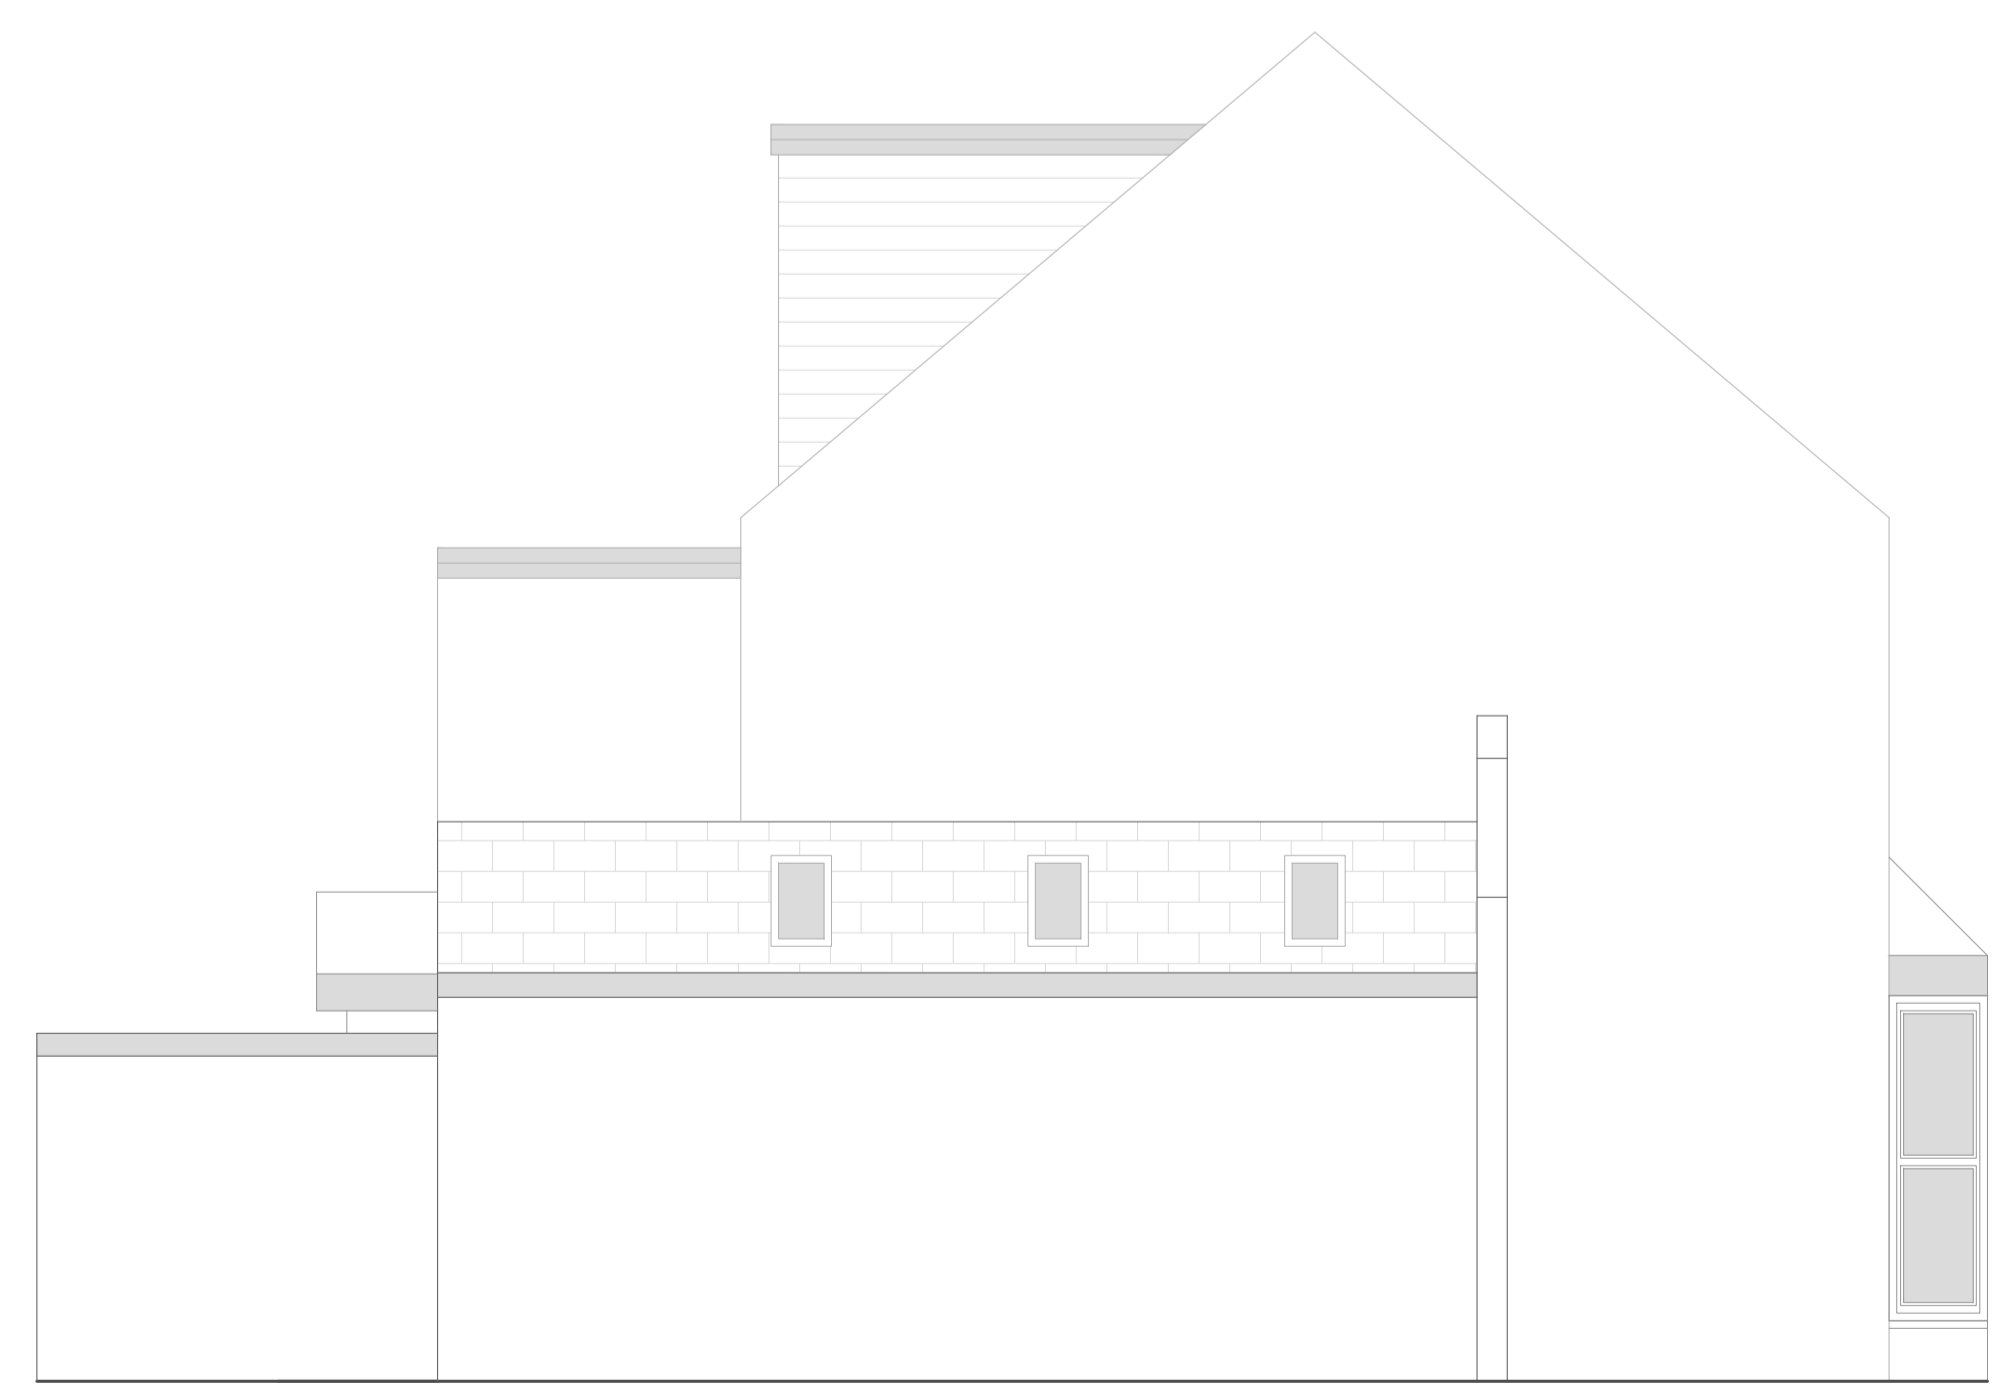

4 SOUTH ELEVATION  
SCALE: 1 : 50

5 WEST ELEVATION  
SCALE: 1 : 50

6 EAST ELEVATION  
SCALE: 1 : 50

PLANNING DRAWINGS ONLY