




WOLFF ARCHITECTS

London 16 Lambton Place Notting Hill
London W11 2SH
T +44 (0)20 7229 3125


Oxford Chandos Yard 83 Bicester Road
Long Crendon HP18 9EE
T +44 (0)1844 203310

W www.wolffarchitects.co.uk
E info@wolffarchitects.co.uk


This drawing is protected under Copyright and at no time should any portion be reproduced or copied without the permission of the Architect (Design Copyright Act 1968). It must not be used for purposes other than that for which it is provided. It is supplied without liability for any errors or omissions. All dimensions to be checked on site.

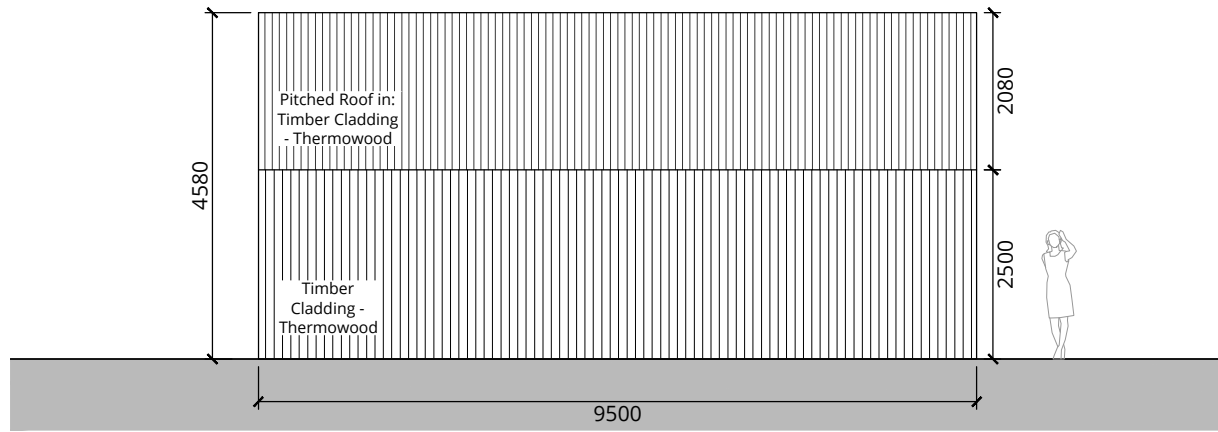


Side elevation towards garage - South Elevation

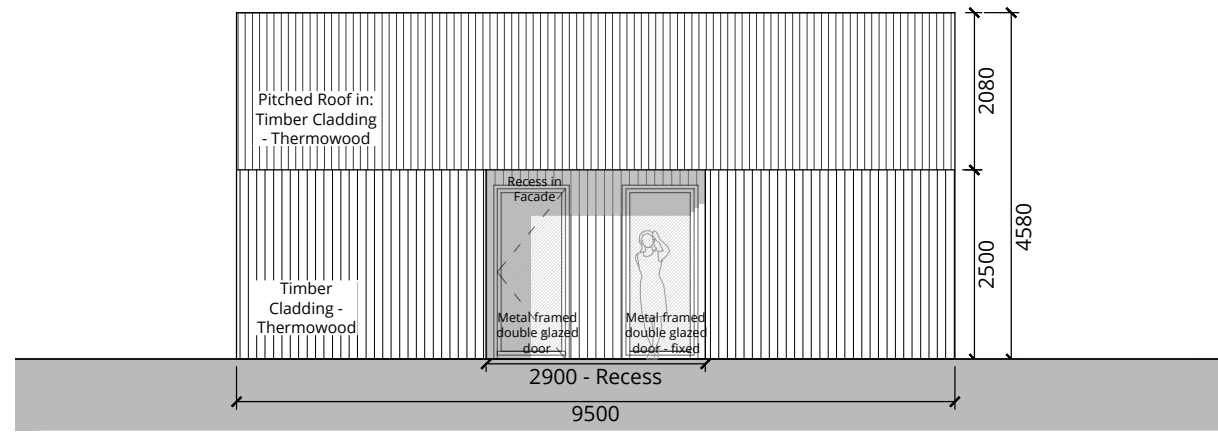



Side elevation towards garage - North Elevation

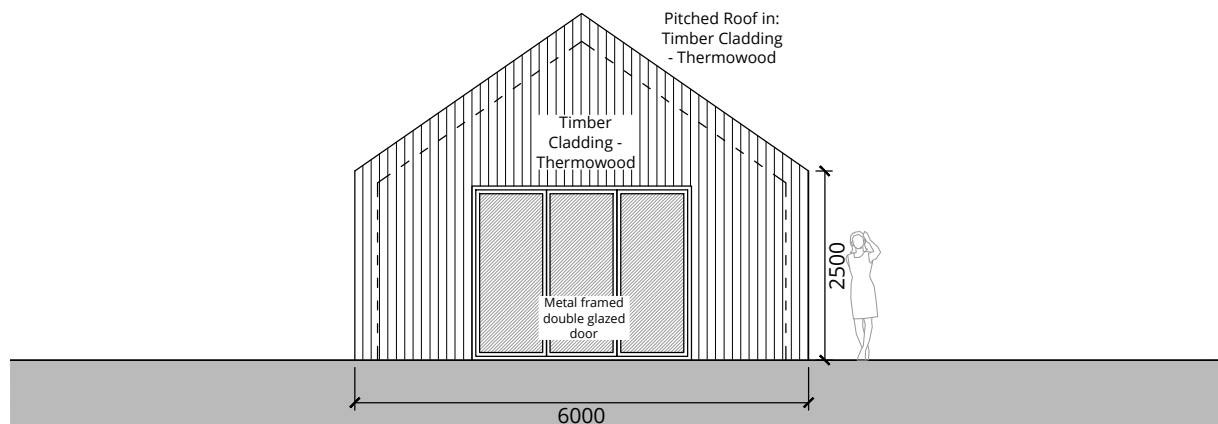


Side elevation towards grounds - West Elevation

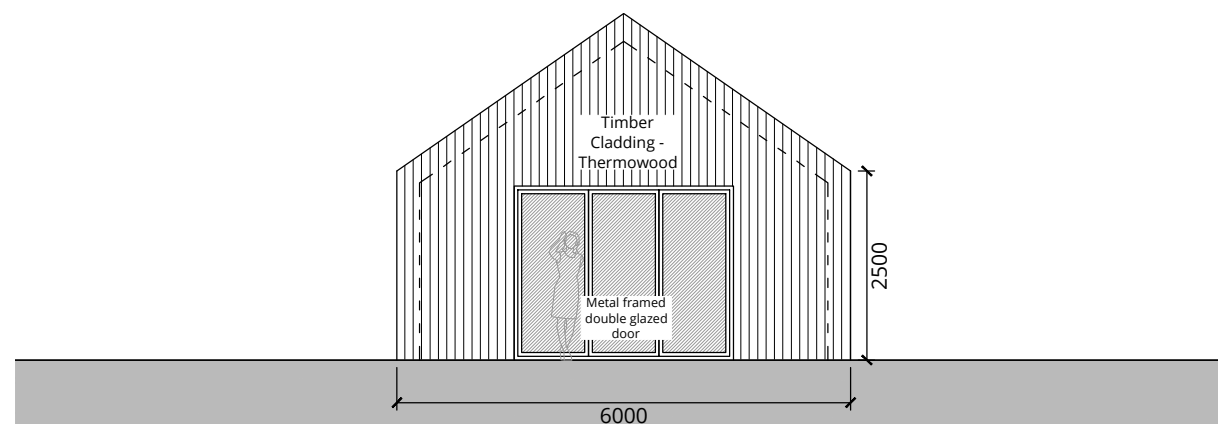

Side elevation towards garage - East Elevation

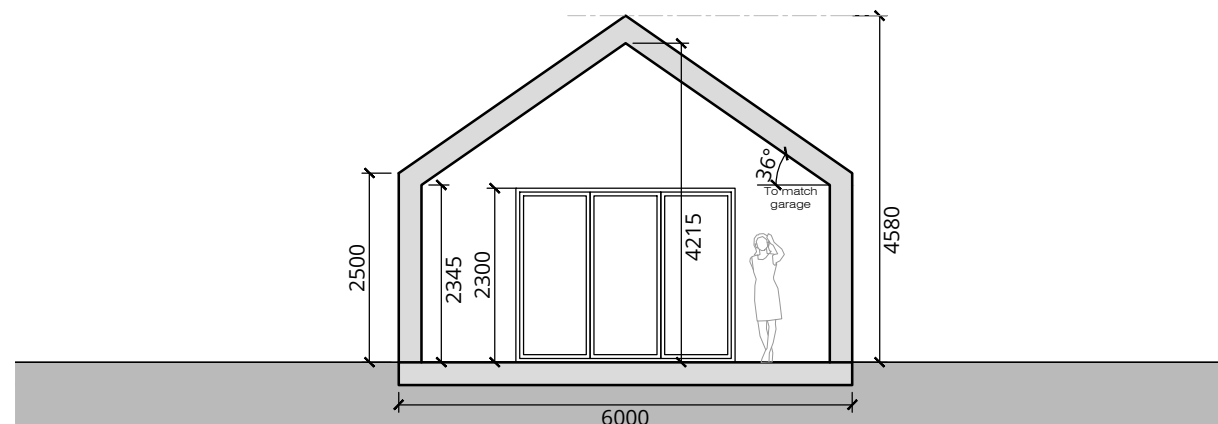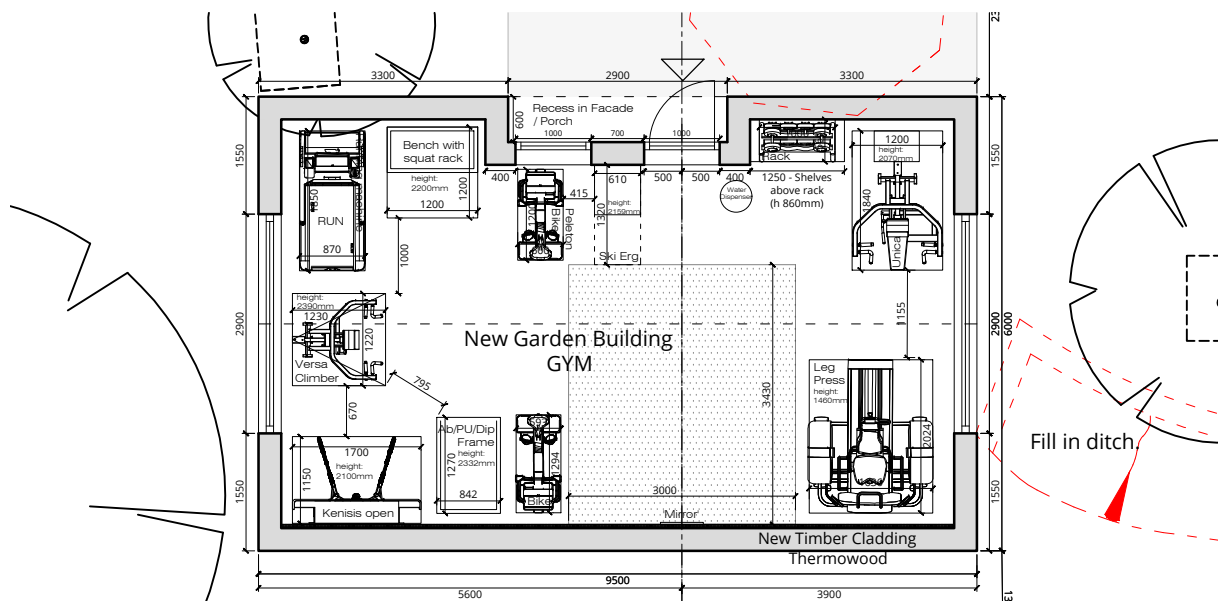

A	Scale bar added.	24.10.23
0	First issue.	02.10.23
Rev.	Description	Date

 

Project Title
Westlington Manor - Dinton
Buckinghamshire HP17 8TX

Drawing Title
2171 - Gym
Elevation drawings

Status
PLANNING 1

Drawn by LO Checked by NP Scale 1:100 @ A3

Project No. 2171 Work Stage PL1 Dwg. No. 321 Rev. A