





WOLFF ARCHITECTS

London 16 Lambton Place Notting Hill
London W11 2SH
T +44 (0)20 7229 3125

Oxford Chandos Yard 83 Bicester Road
Long Crendon HP18 9EE
T +44 (0)1844 203310

W www.wolffarchitects.co.uk
E info@wolffarchitects.co.uk

This drawing is protected under Copyright and at no time should any portion be reproduced or copied without the permission of the Architect (Design Copyright Act 1968). It must not be used for purposes other than that for which it is provided. It is supplied without liability for any errors or omissions. All dimensions to be checked on site.

 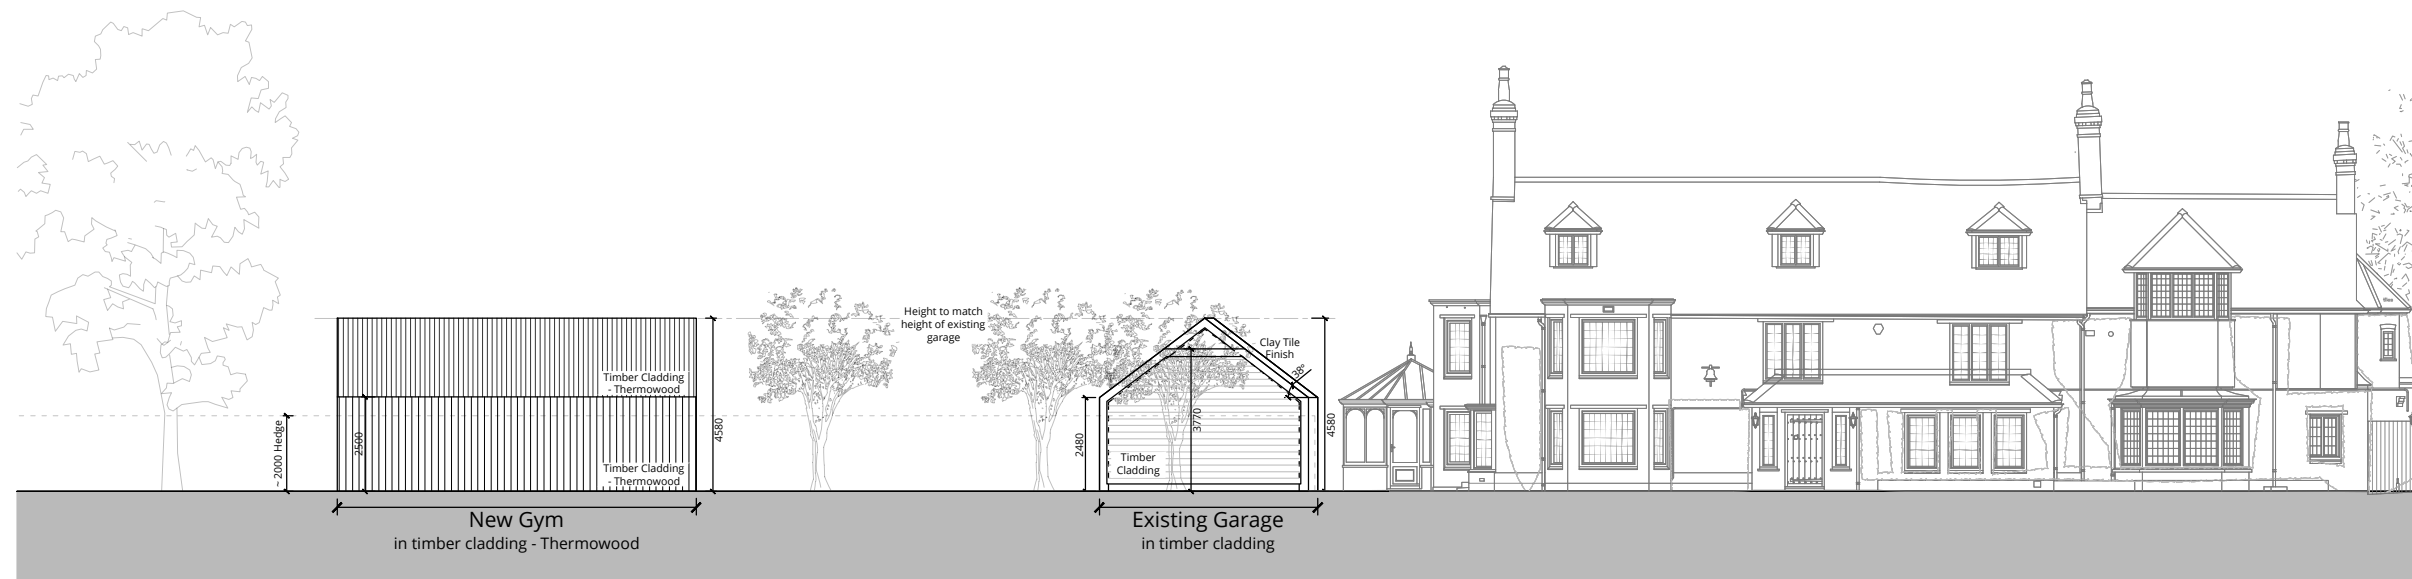

A	Scale bar added.	24.10.23
0	First issue.	02.10.23
Rev.	Description	Date



Project Title
Westlington Manor - Dinton
Buckinghamshire HP17 8TX

Drawing Title
2171

Status
Proposed Front Elevation

PLANNING 1

Drawn by LO	Checked by NP	Scale 1:200 @ A3
-----------------------	-------------------------	----------------------------

Project No. 2171	Work Stage PL1	Dwg. No. 320	Rev. A
----------------------------	--------------------------	------------------------	------------------