


NOTES:
DO NOT SCALE FROM THIS DRAWING. ALL LEVELS,
ANGLES AND DIMENSIONS TO BE CHECKED ON SITE
PRIOR TO COMMENCEMENT OF WORKS.

THIS DRAWING IS TO BE READ IN CONJUNCTION WITH
ALL RELEVANT STRUCTURAL ENGINEERS AND
MECHANICAL AND ELECTRICAL ENGINEERS DRAWINGS,
DETAILS AND SPECIFICATIONS.

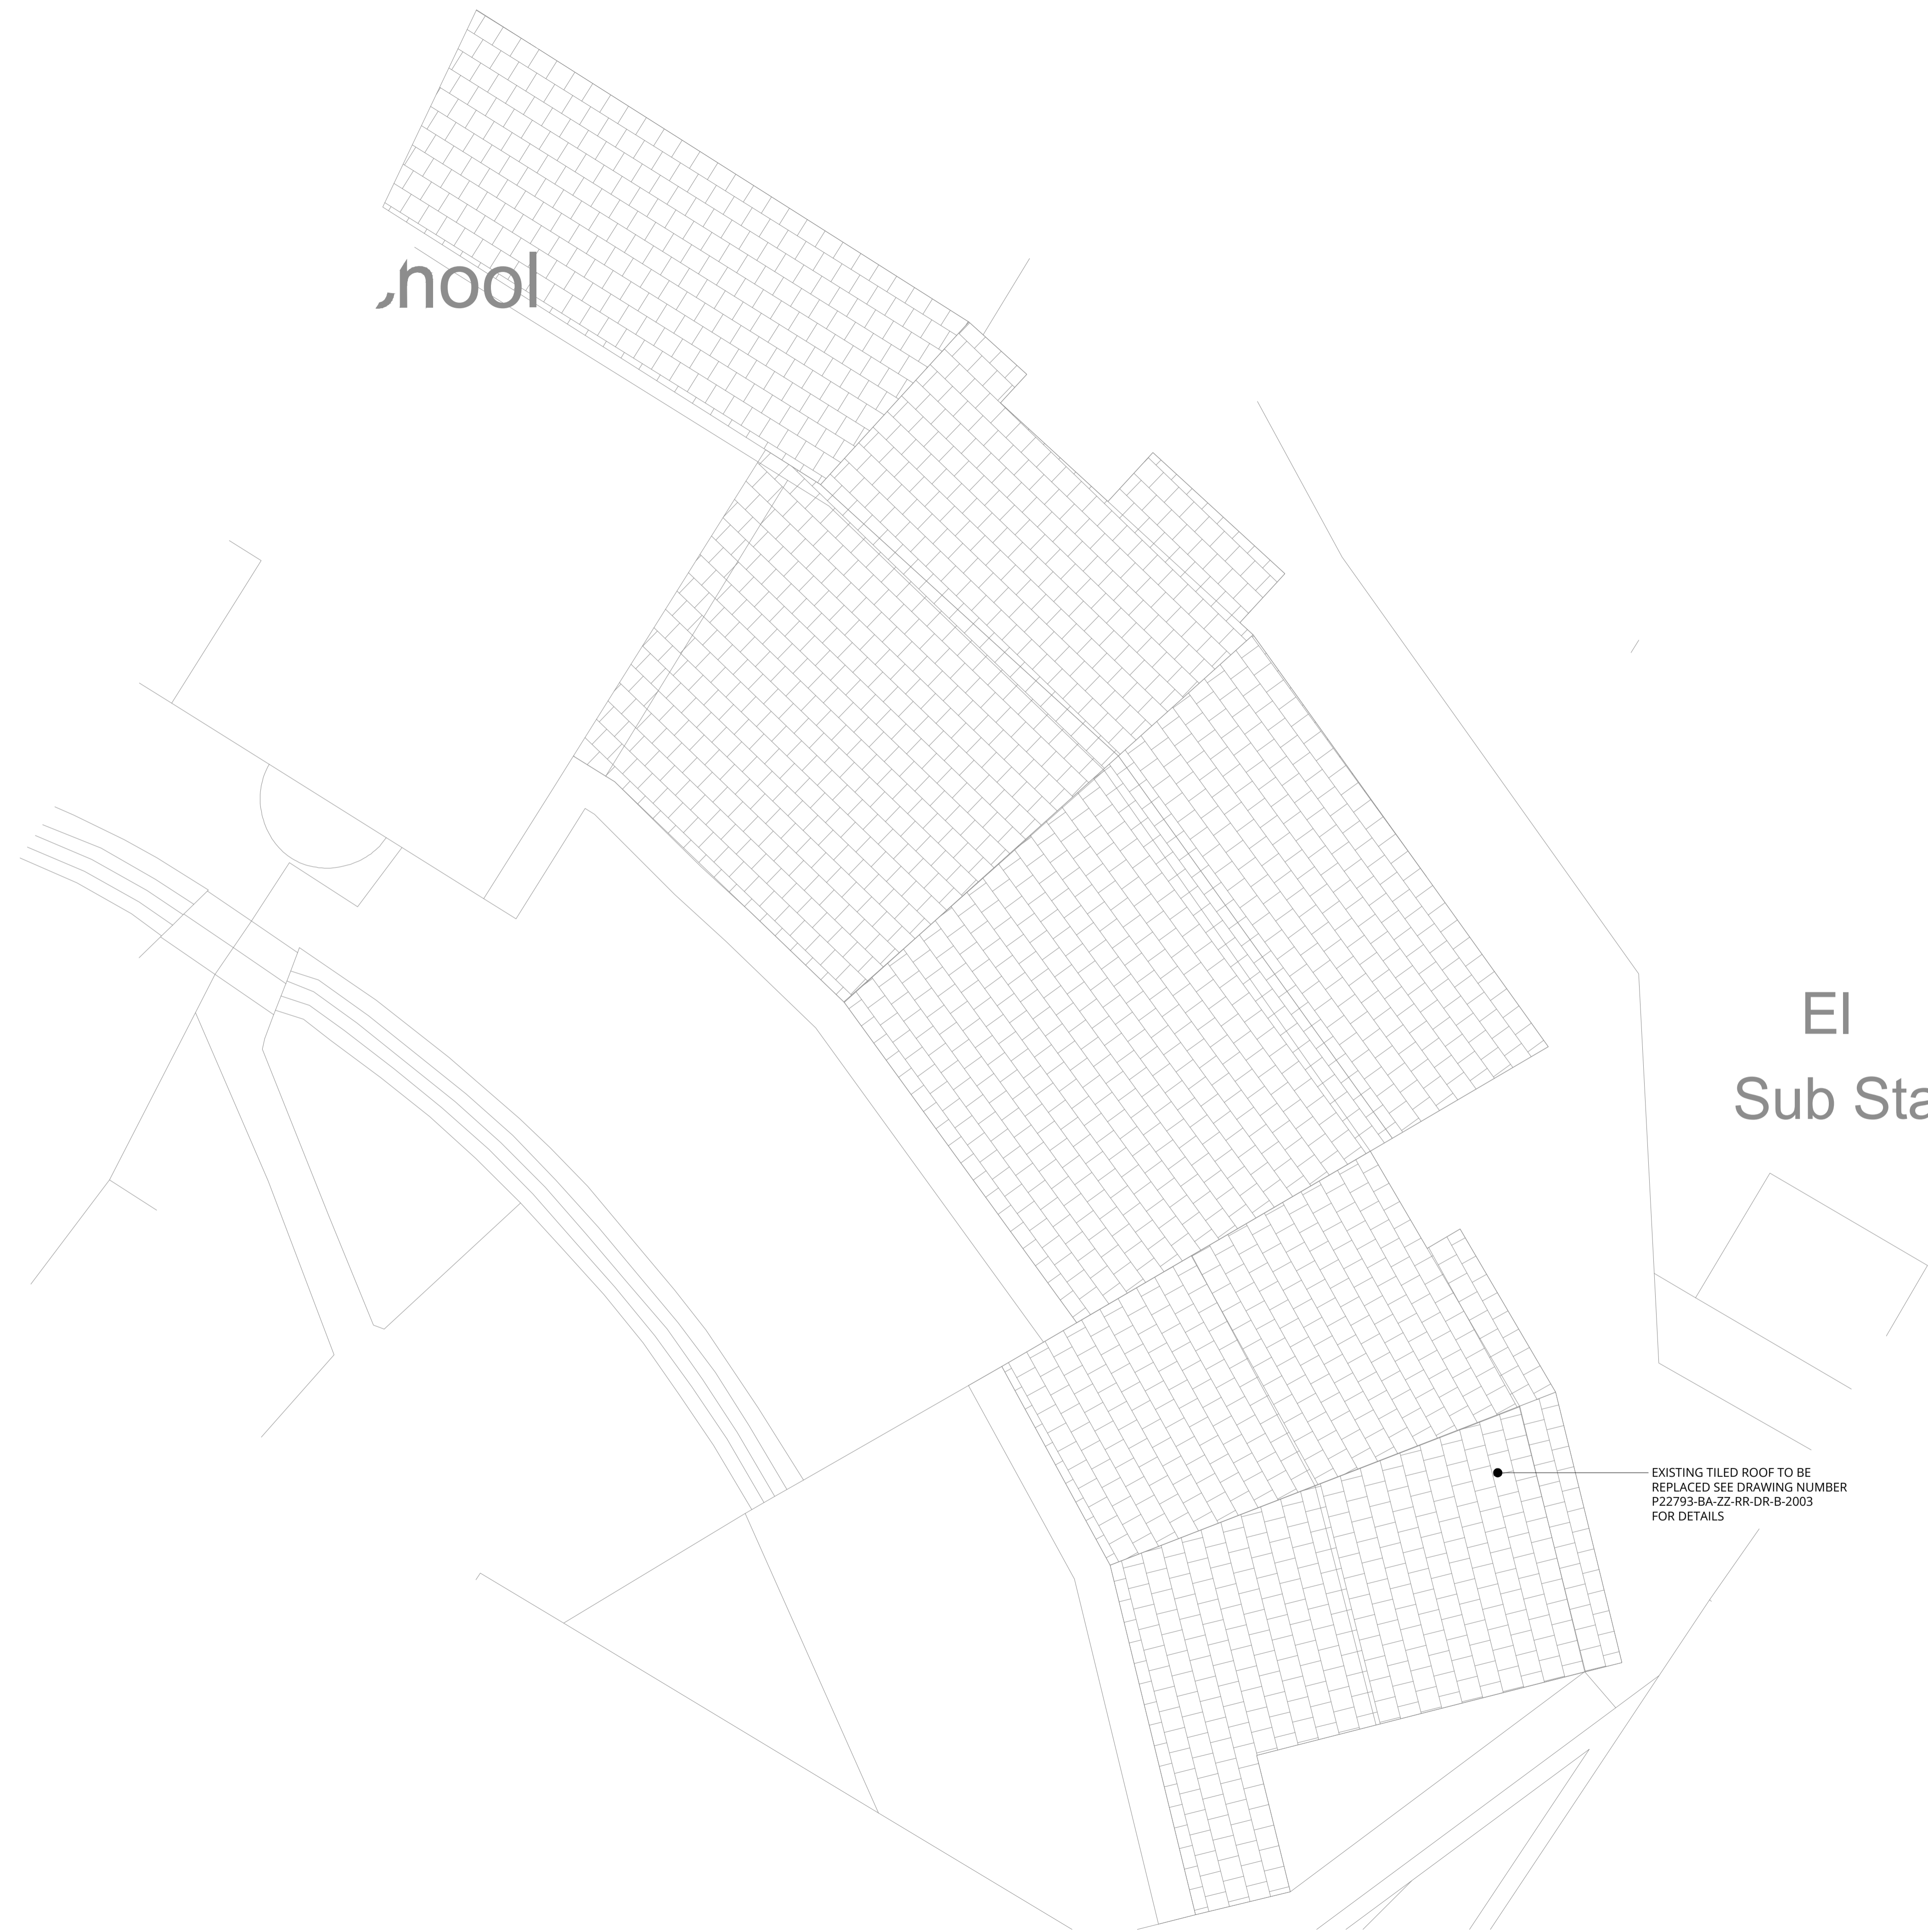

EI
Sub Sta

EXISTING TILED ROOF TO BE
REPLACED SEE DRAWING NUMBER
P22793-BA-ZZ-RR-DR-B-2003
FOR DETAILS

Drawing Status: **PLANNING**

P01	FOR PLANNING	Oct. 23	CC
-----	--------------	---------	----

Rev	Description	Date	By
-----	-------------	------	----

	MAJESTY HOUSE, AVENUE WEST SKYLINE 120, BRAINTREE ESSEX, CM77 7AA T: 01279 647111 W: www.barker-associates.co.uk E: mail@barker-associates.co.uk
	Client
	Project Title
	Drawing Title

Client: **SAMPHIRE STAR EDUCATION TRUST**



Project Title: **SHATTERLOCKS INFANT AND NURSERY SCHOOL
ROOFING REMEDIAL WORKS**

Drawing Title: **EXISTING ROOF PLAN SHEET 2 OF 2**

Drawn	Checked	Scale	Date
CC	NG	1:100 @ A1	Oct. 23

BUILDING SURVEYING

Drawing Number	Status	Revision	Project No
P22793-BA-ZZ-RR-DR-B-2003	S1	P01	P22-0793

 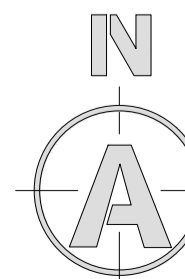

Scale 1:100
(metres)