




WEST ELEVATION

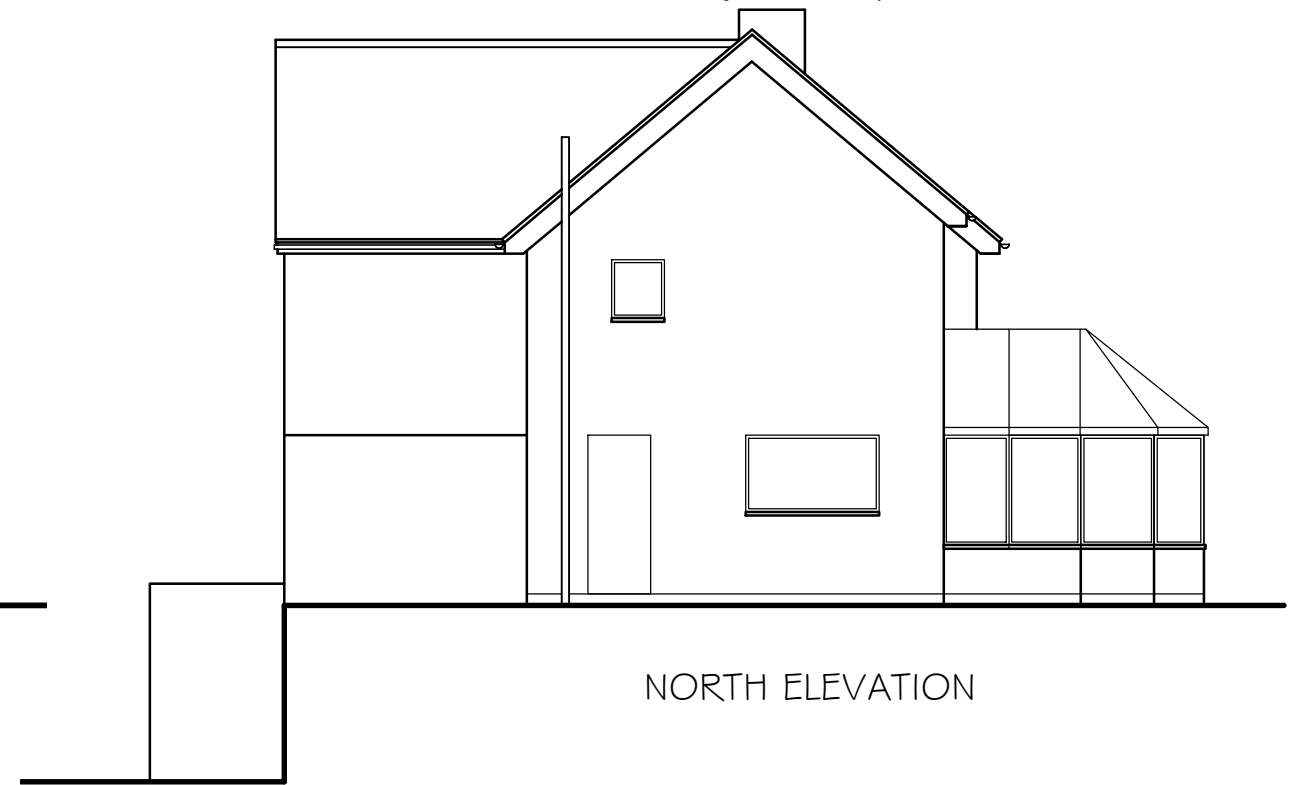

NORTH ELEVATION

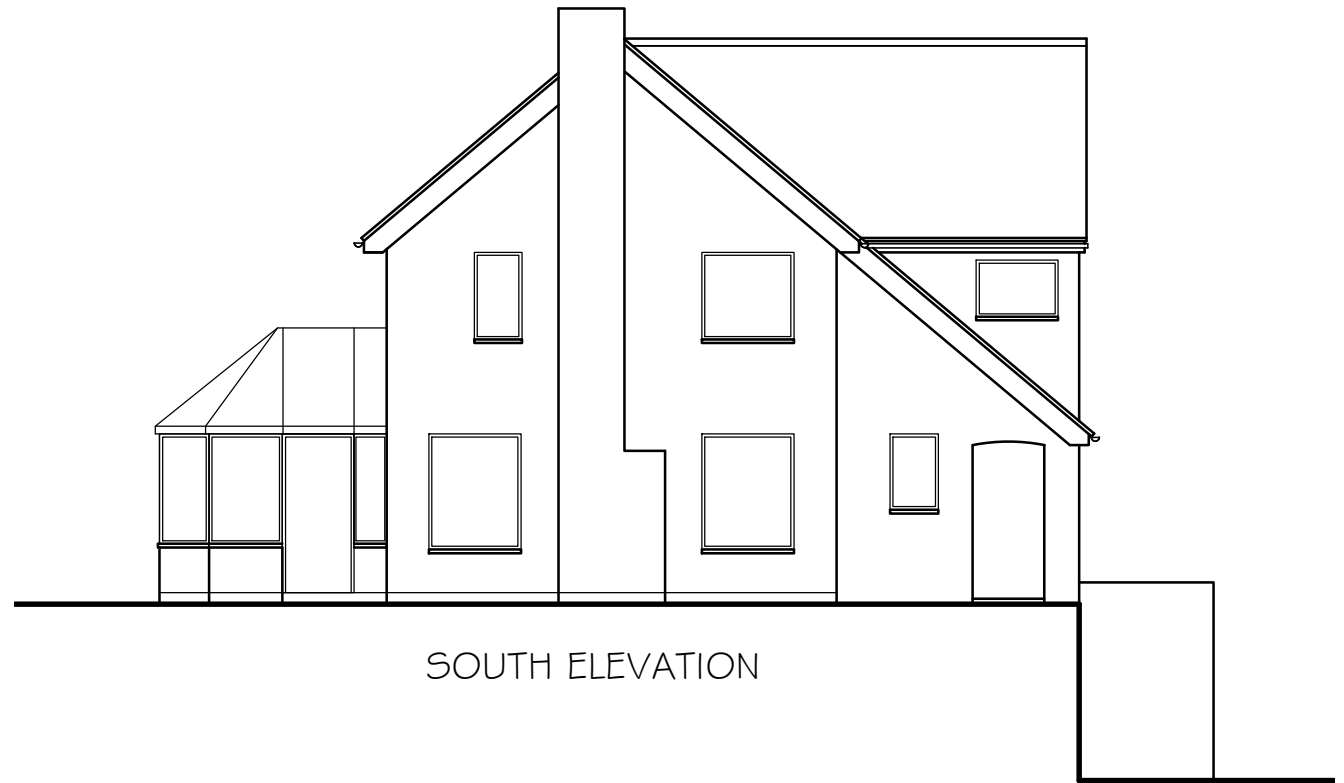

SOUTH ELEVATION

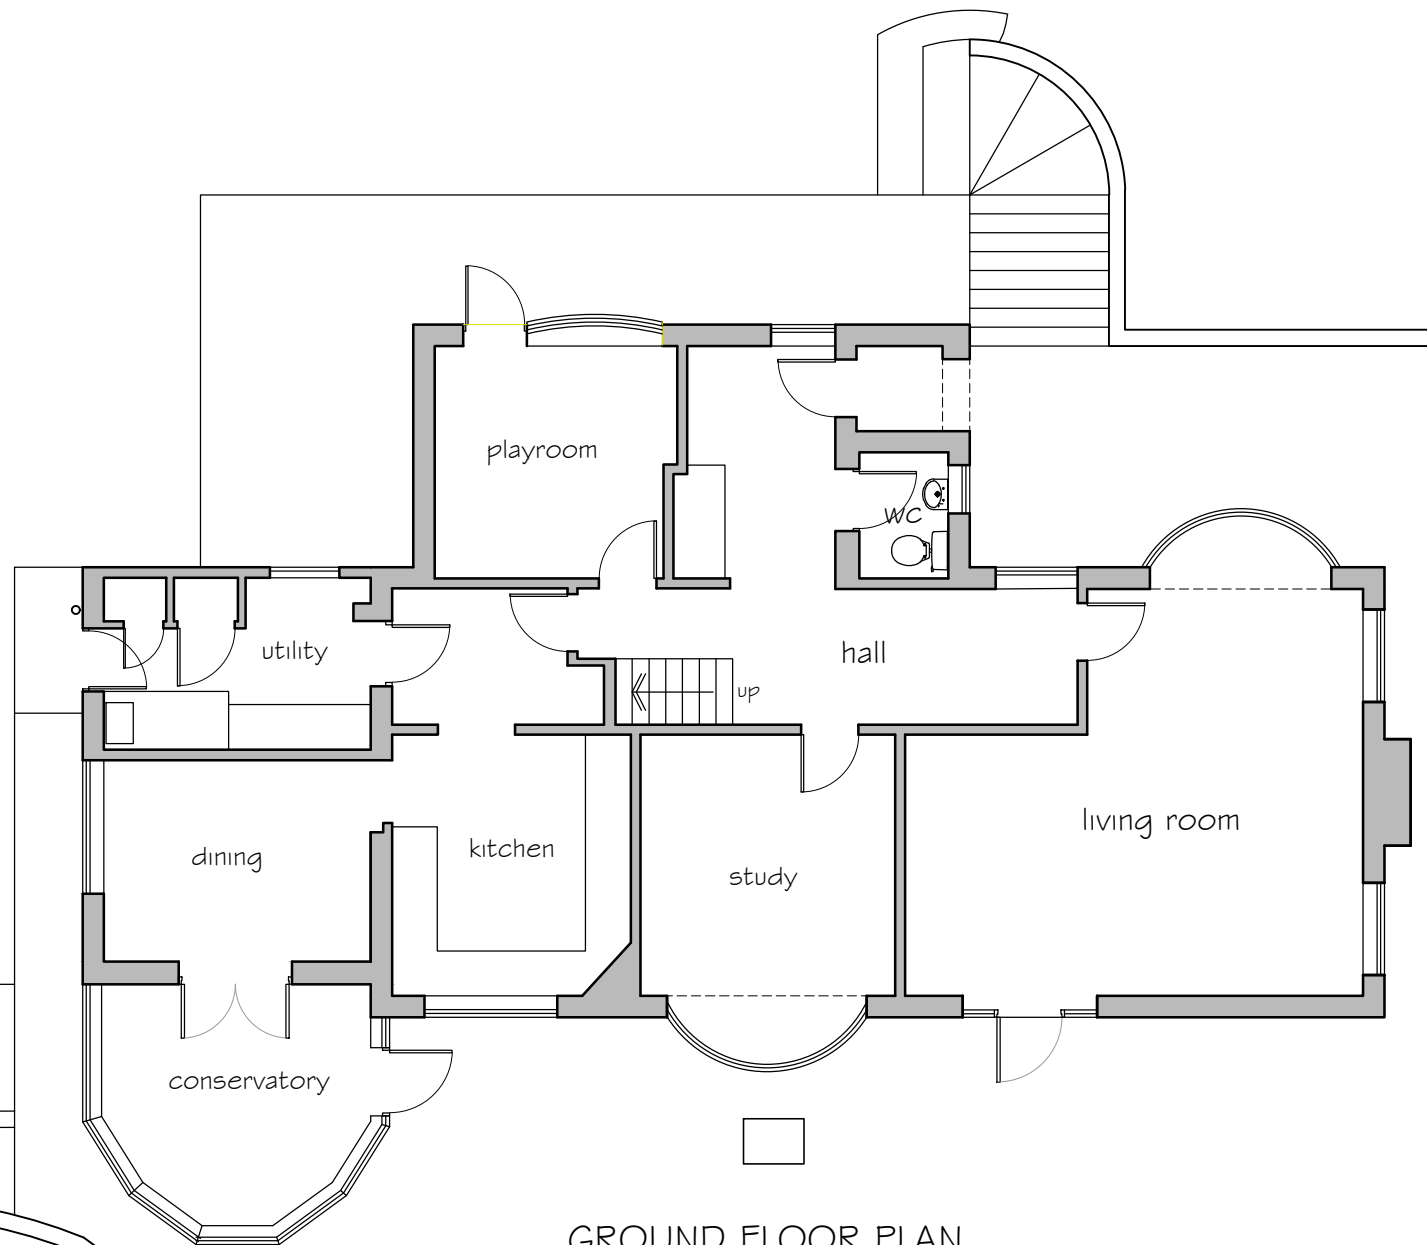

GROUND FLOOR PLAN

0 1 2 3 4m
 Scale 1:100

 SCOTT'S of READING ROOFS-EXTENSIONS-HOME IMPROVEMENTS www.scottsofreading.co.uk	No.	Revision	Date
	Project Proposed single storey rear extension Arden, Pheasant Copse, Fleet, GU51 4LP		Project No Drg No Rev S23-11 03 -
	Drawing Title Existing Plan and Elevations		Scale Drawn by 1:100 @ A3 CG
	Rowan Lodge ◊ Southend Road ◊ Southend Bradfield ◊ RG7 6ES tel: 0118 9745100 ◊ e-mail: enquiries@archytas.co.uk Architectural Design Services ◊ Planning ◊ Building Design ◊ Surveying New Build ◊ Extensions ◊ Residential and Commercial ◊ Listed Buildings		Date Oct 2023
			