


site location plan 1:1250



EXISTING site block plan 1:500

SITE AREA: 3912sqm  
 GRID REF: NY 91799 68988  
 What3Words: village.raven.digested

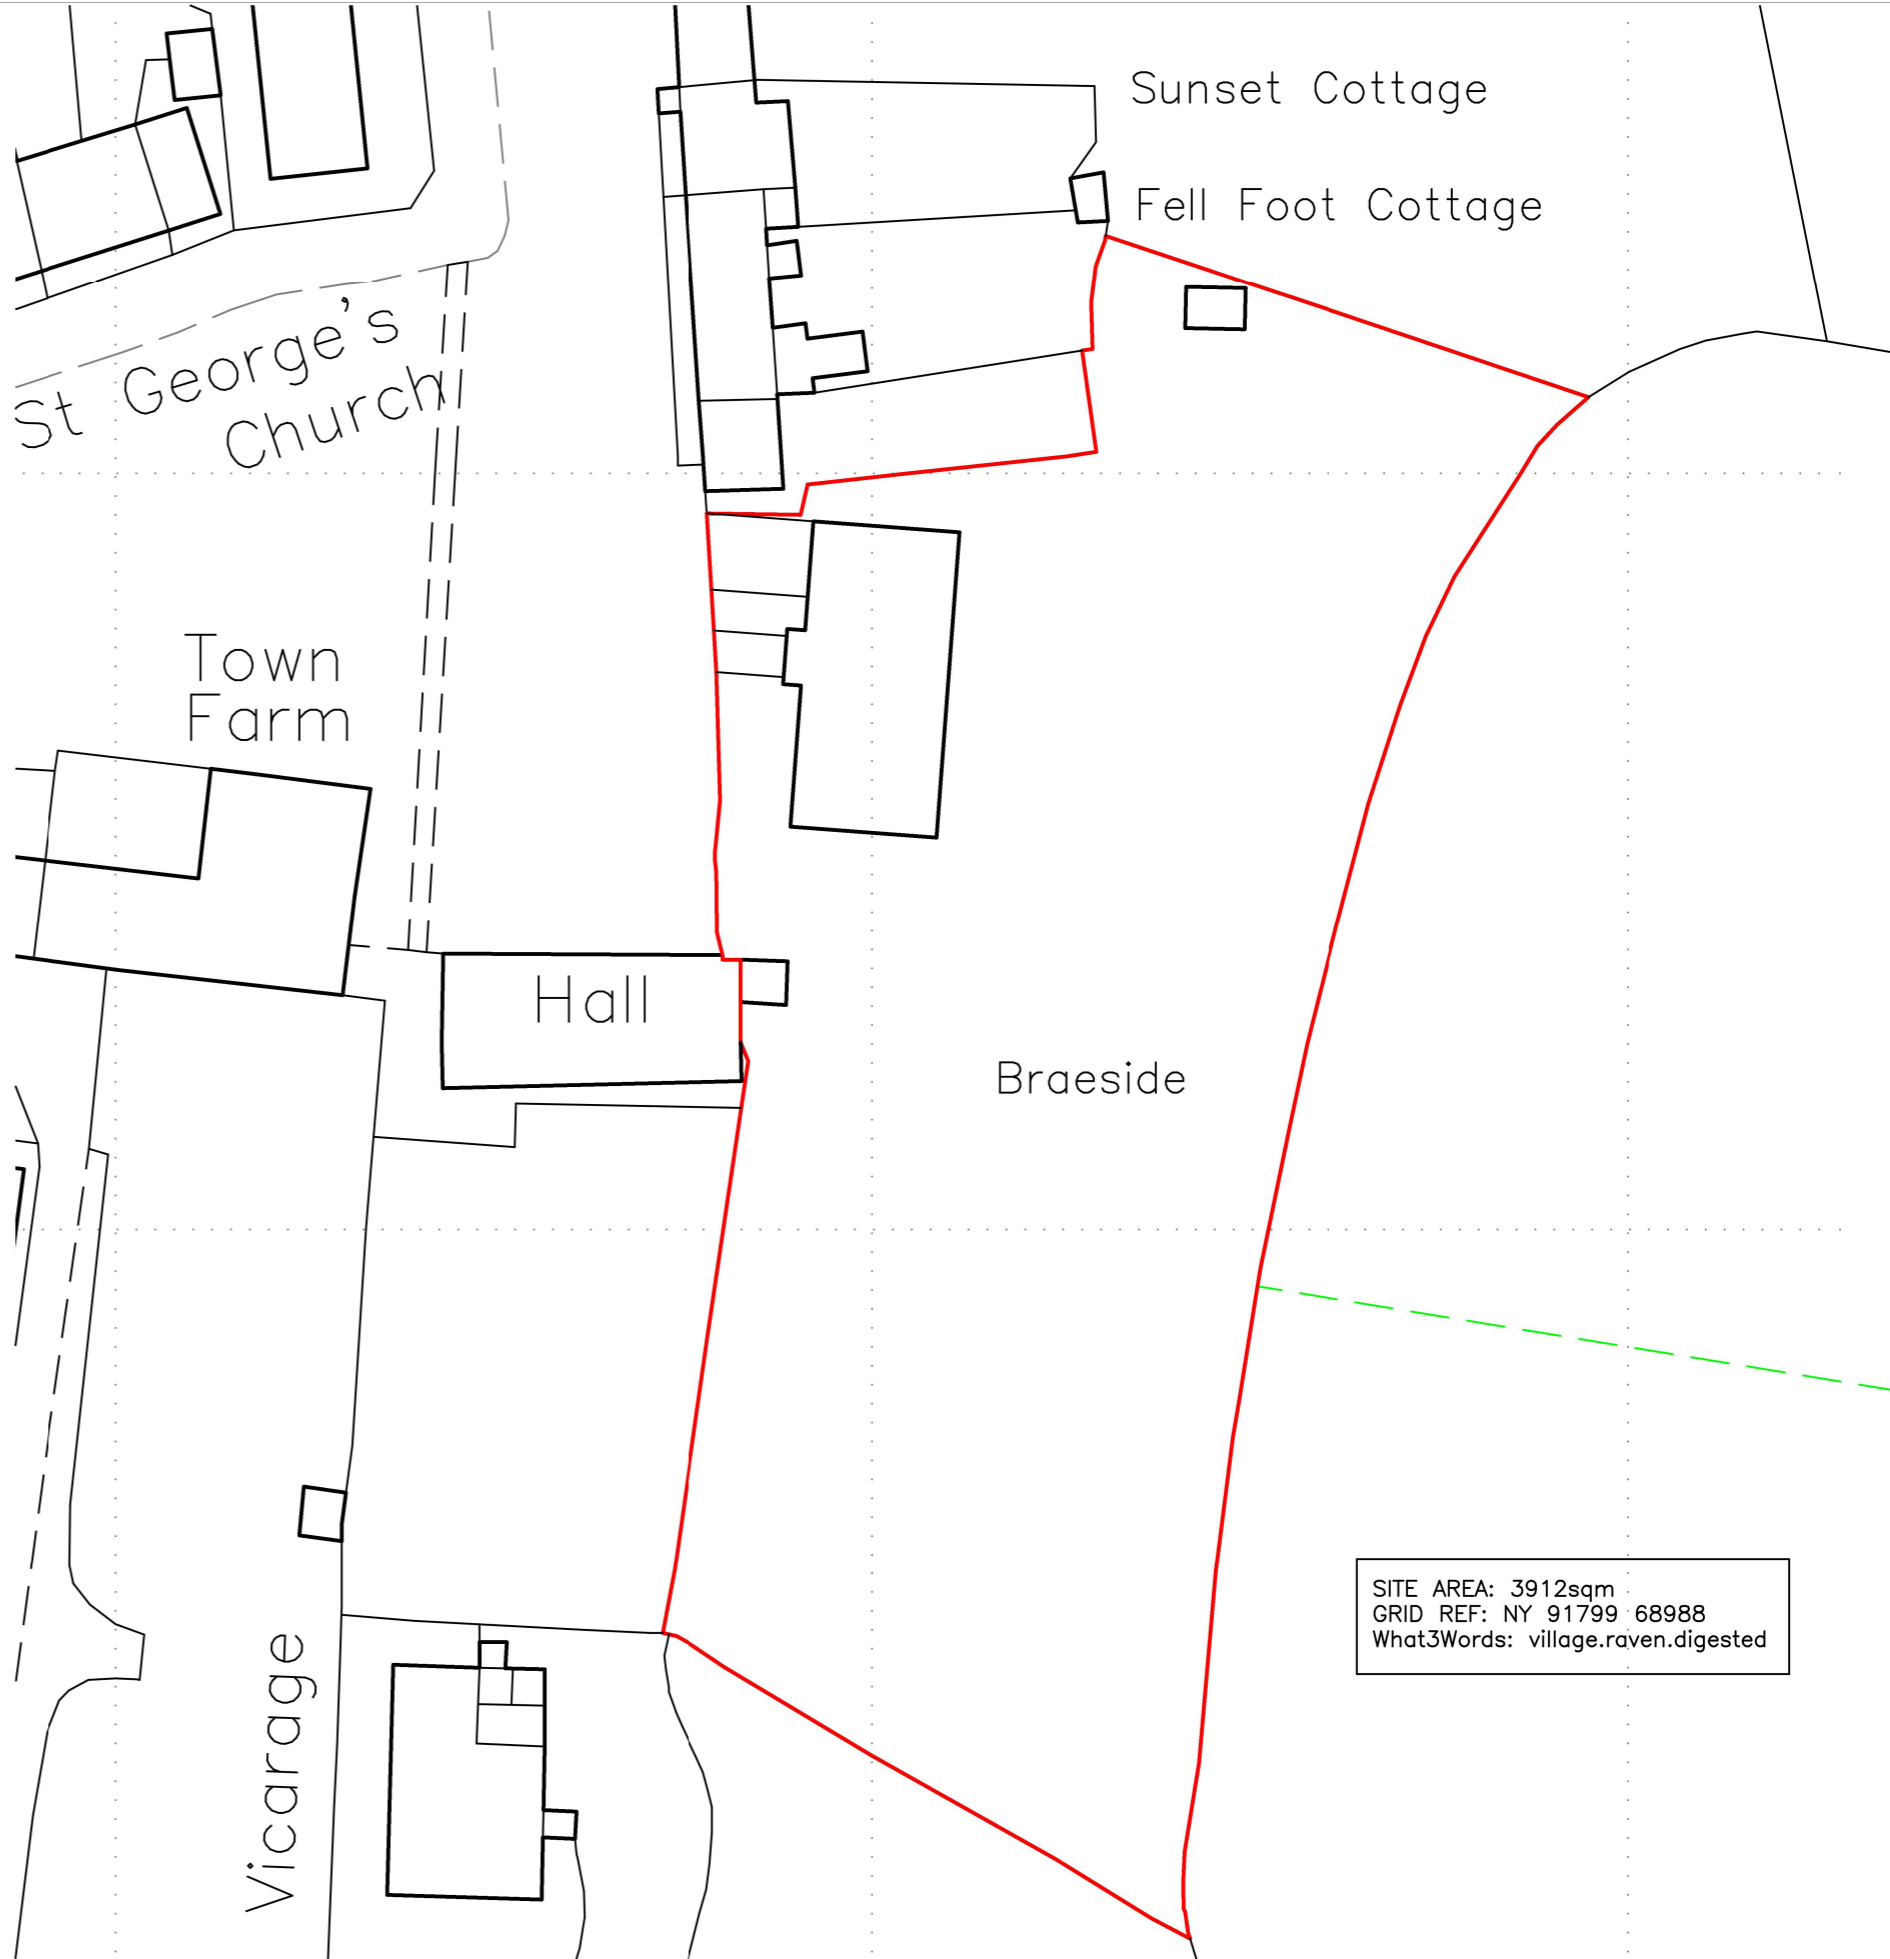

Ordnance Survey (c) Crown Copyright 2023. All rights reserved. Licence number 100022432

Rev.	Date	Description
-/-		

General Notes:  
 The contractor must check and verify the dimensions of the whole site and building, including levels, drainage inverts and locations of all services prior to commencing works.  
 All dimensions indicated in metric (mm), do not scale.  
 This drawing is to be read with and checked against any specialist details, including structural engineers calculations prior to work commencement.  
 This drawing and the work shown are the copyright of Darryl Bingham and cannot be copied without consent.

1:50 @A3	0.5m	1m	2m
1:100 @A3	1m	2m	4m
1:500 @A3	5m	10m	20m
1:1250 @A3	10m	30m	50m

**Darryl Bingham Architectural Services**

darryl@dbarc.co.uk  
 www.dbarc.co.uk  
 07833 934400

CIAT  
CHARTERED PRACTICE

Client Mr M & Mrs G Scott-Middleton		Drawing Title Site Plans	
Address Braeside The Green, Wall Northumberland, NE46 4DX		Scale as shown @ A3 Date Aug 23	Drawing No. 23-43-09 Revision