
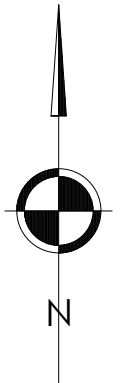




All dimensions must be checked on site and not scaled from the drawing. All information contained within this document remains copyright and shall not be reproduced without prior consent.©

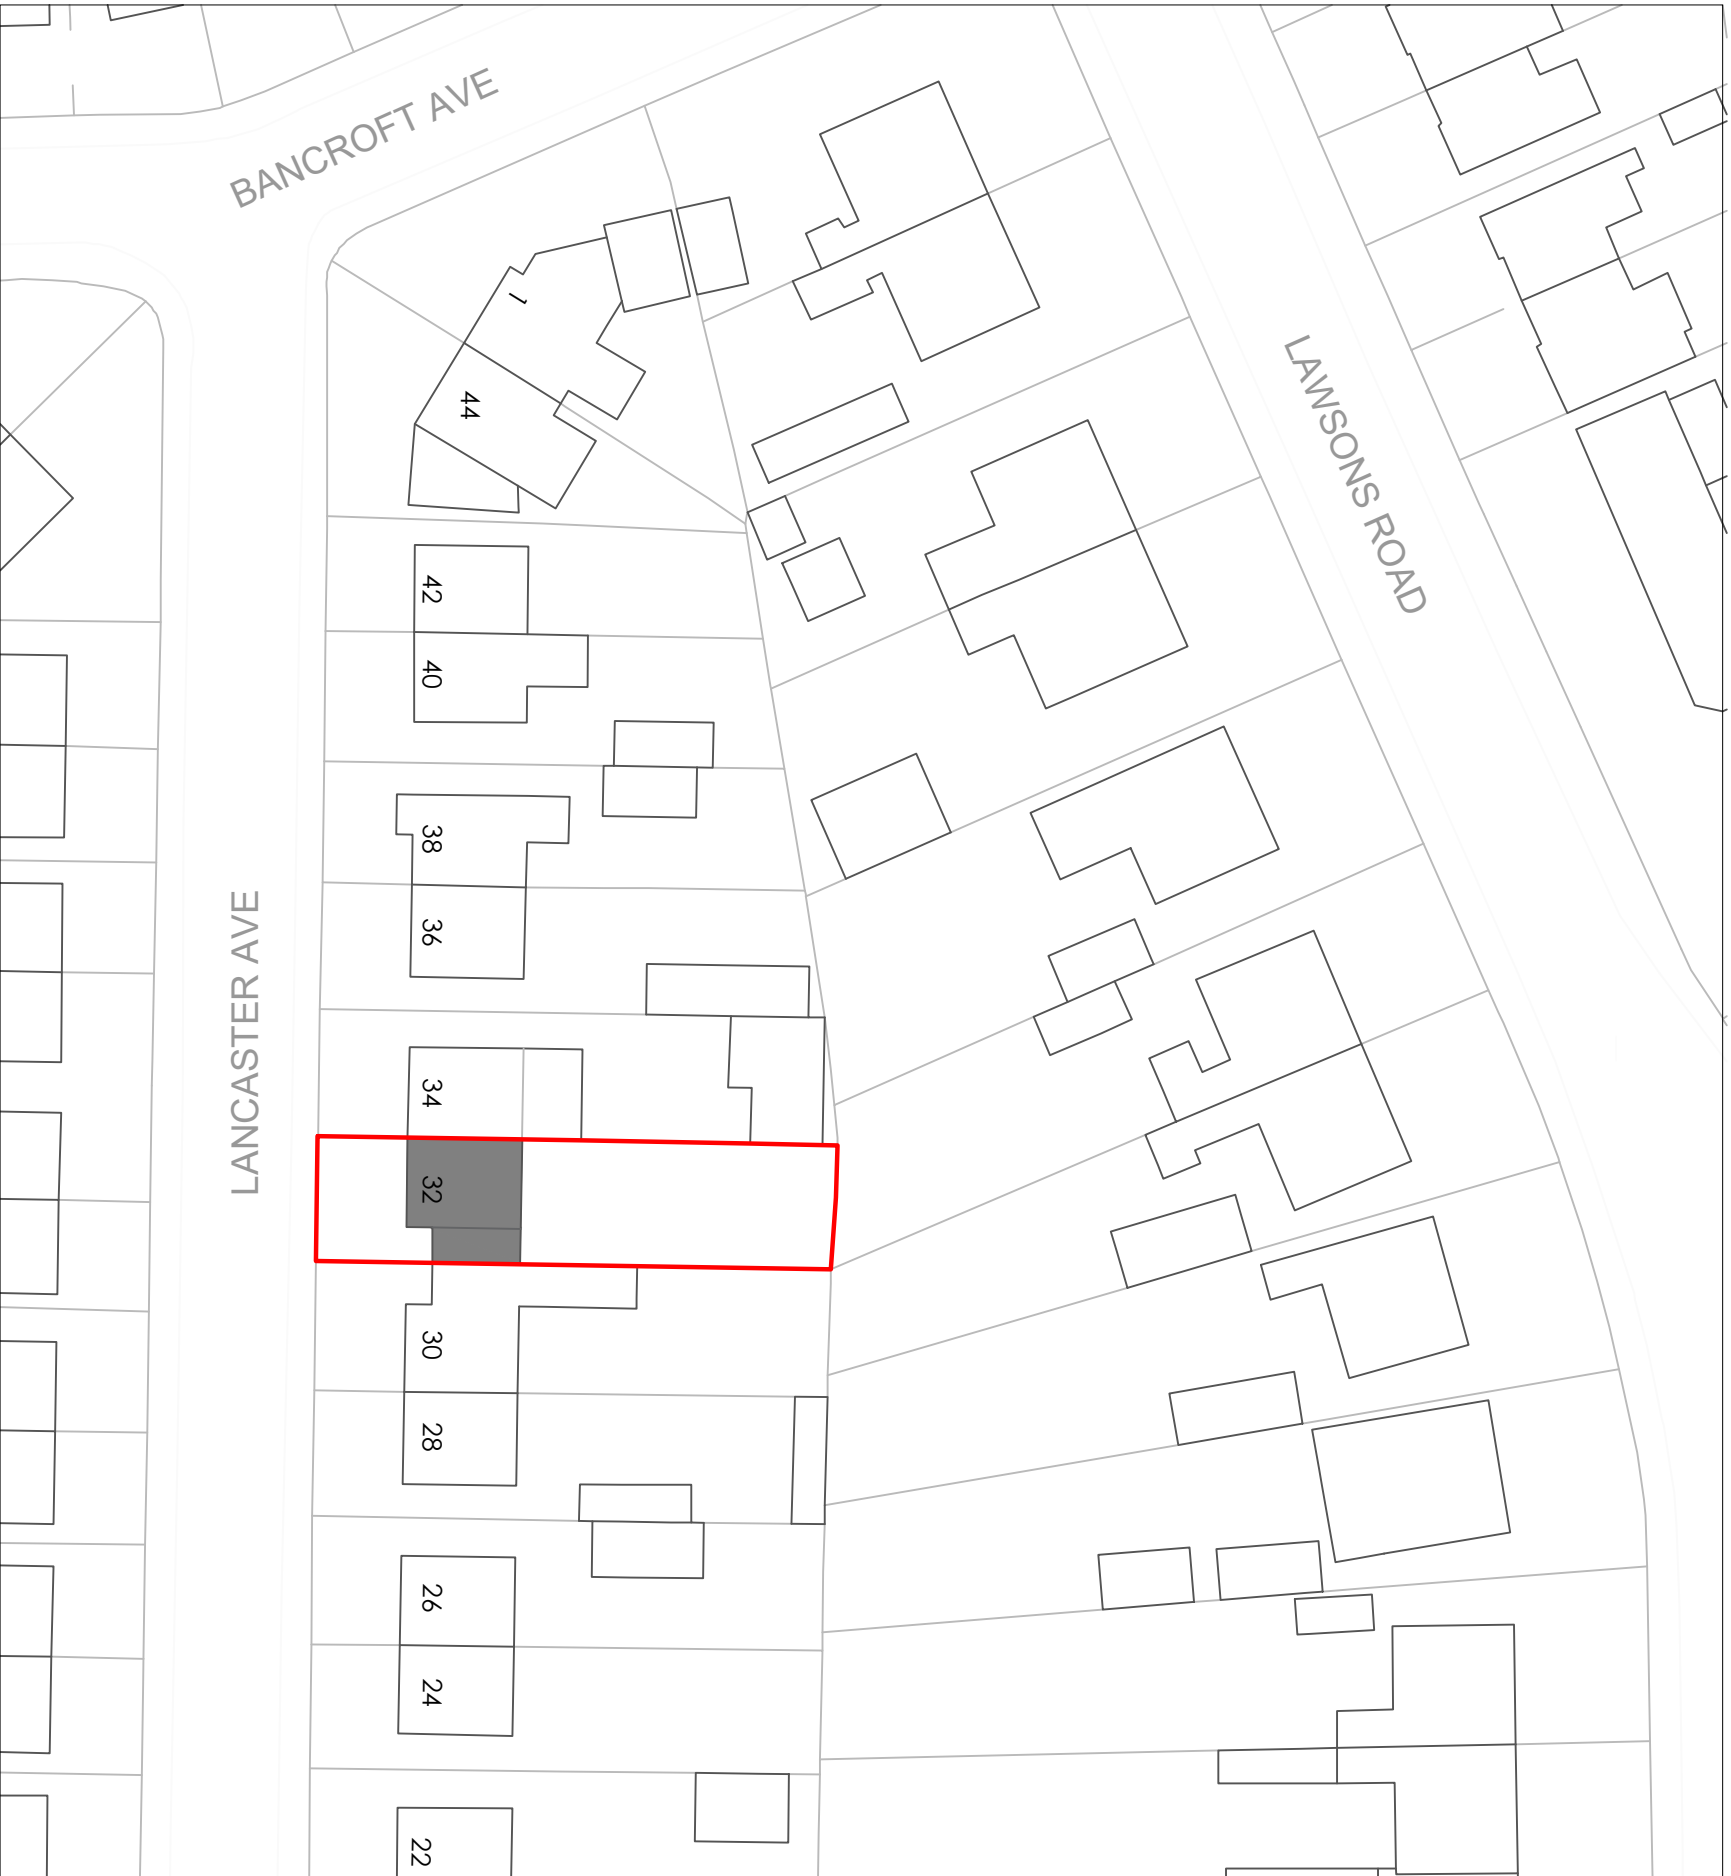

Rev	Date	Amendment
Client: CODA CARE		
Project: 32 Lancaster Ave, Thornton Cleveleys FY5 4NN		
Drawing: Site Location Plan		
Scale:	1:500	Date: Oct 2023
Sheet:	A3	Drawn: ERS
Drawing No:	2023.100	Rev: -



All dimensions must be checked on site and not scaled from the drawing. All information contained within this document remains copyright and shall not be reproduced without prior consent.©

# LANCASTER AVE

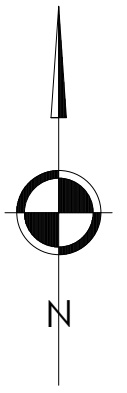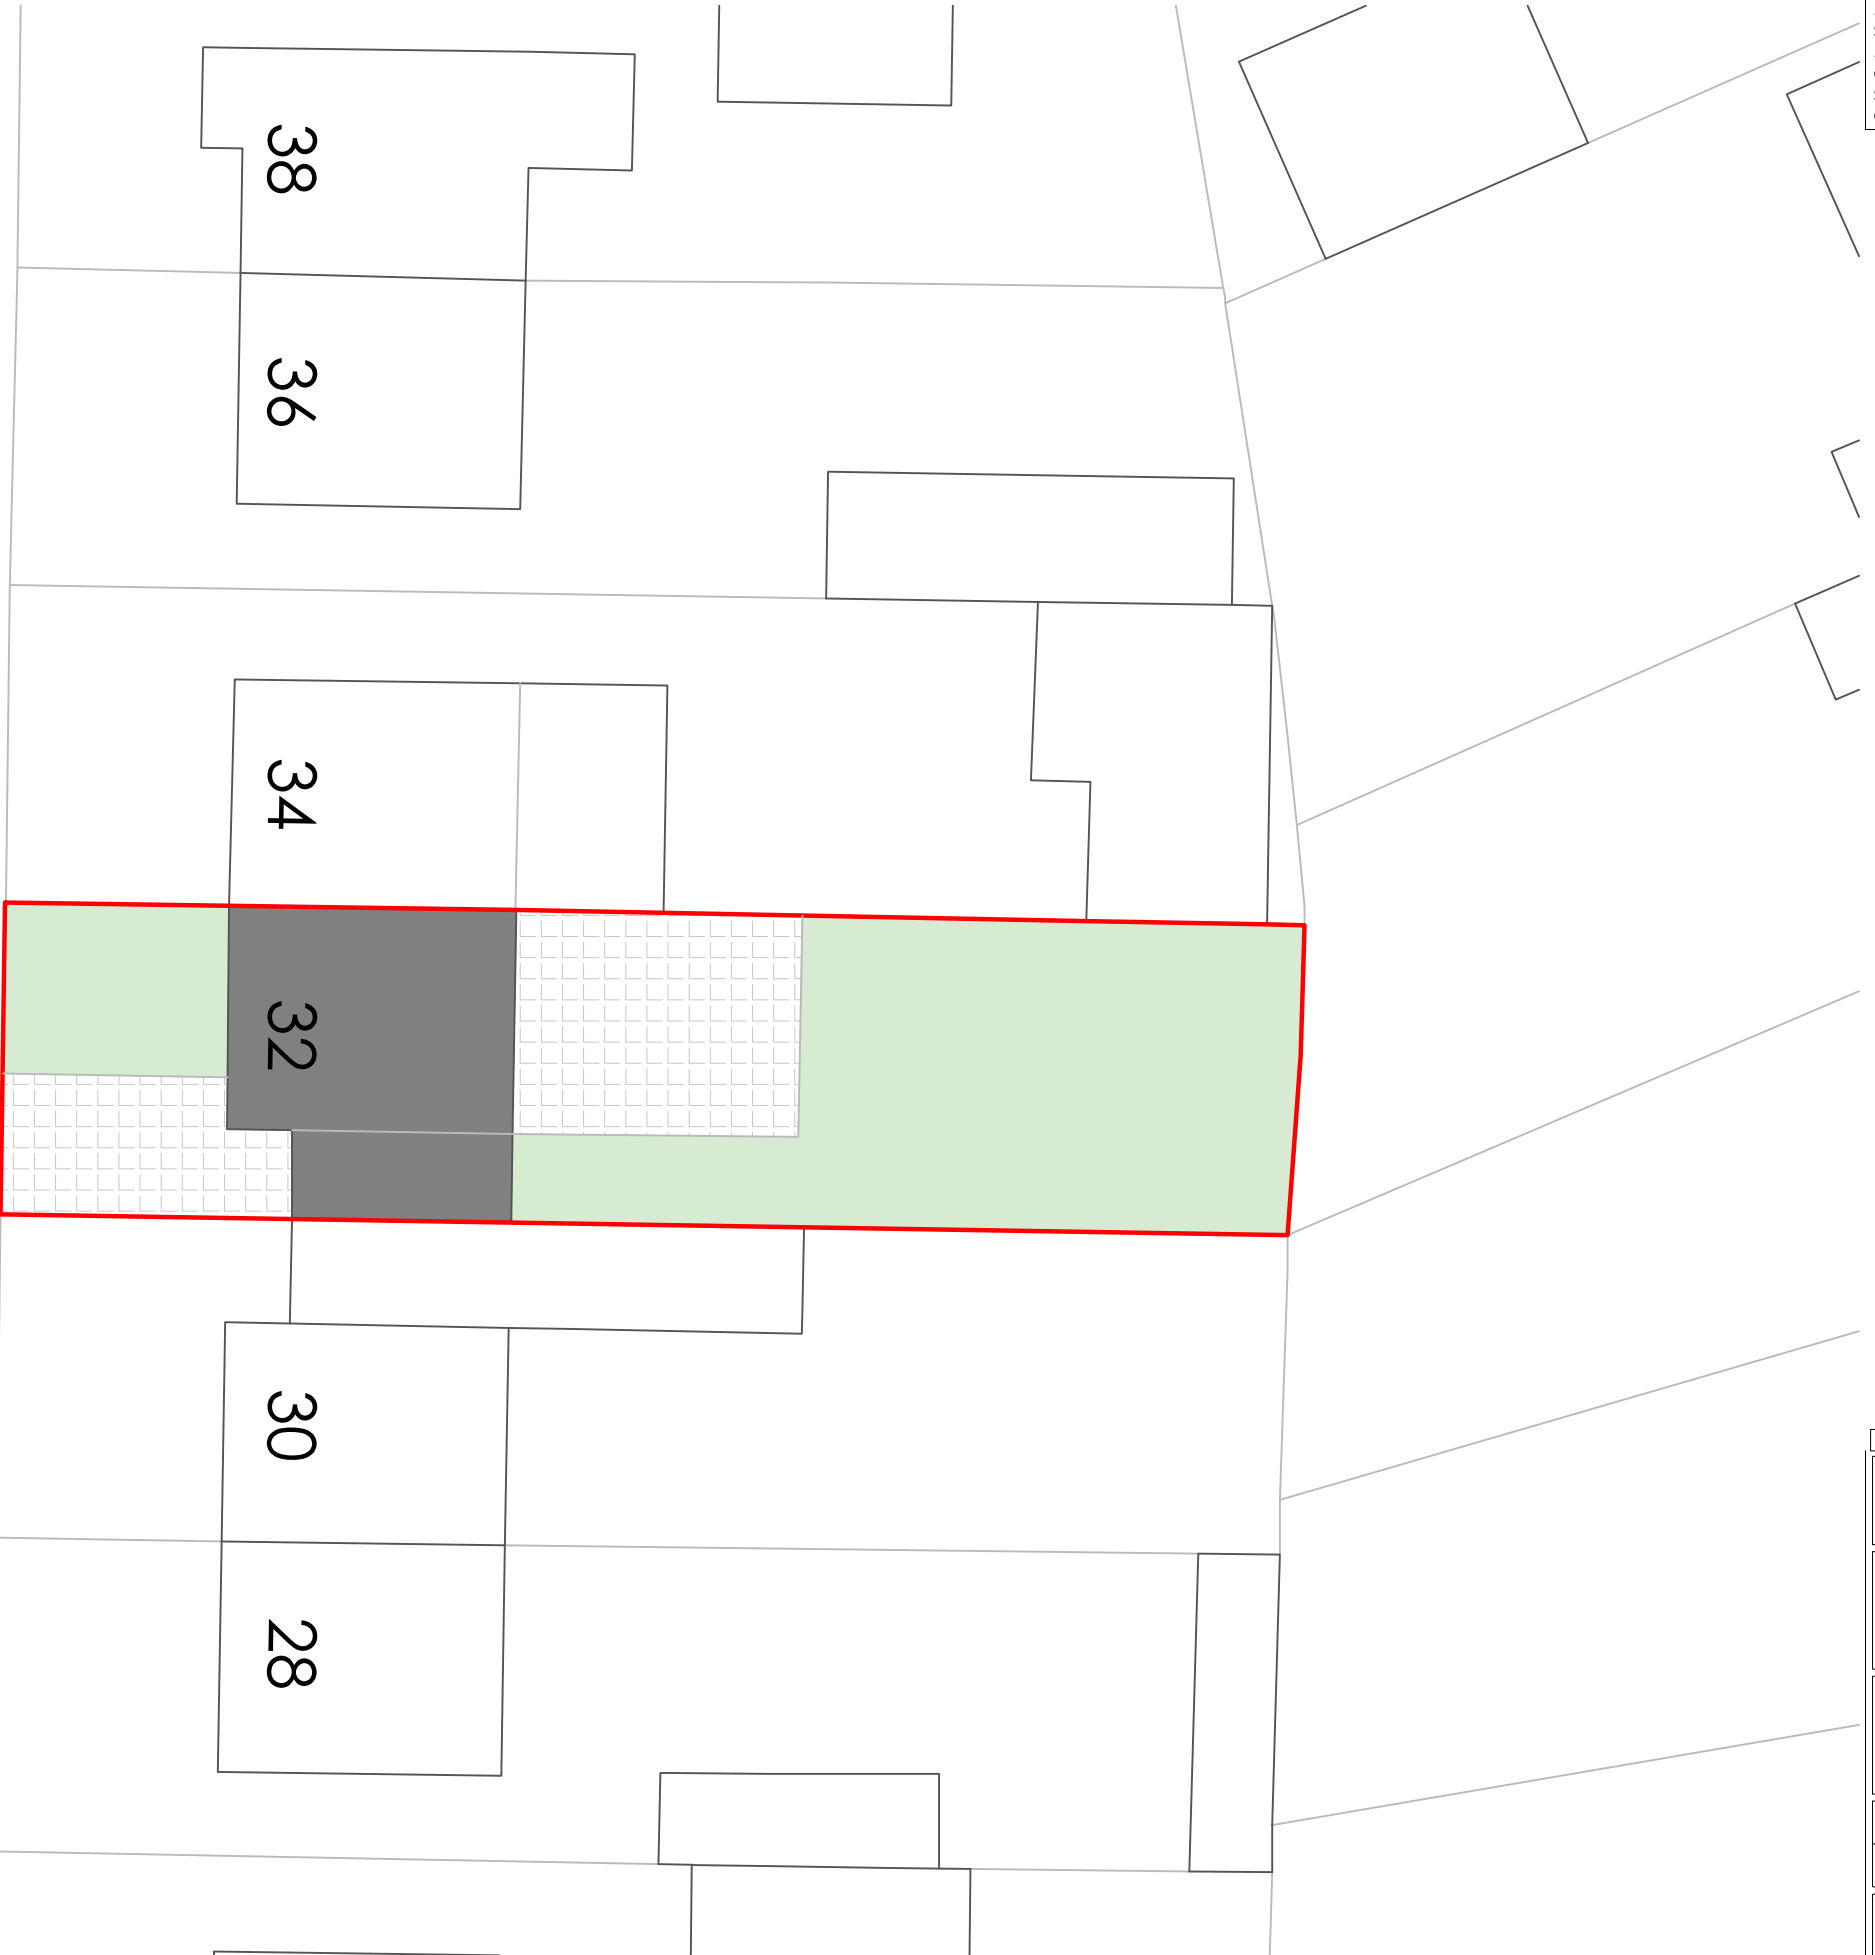

Rev	Date	Amendment
Client: CODA CARE		
Project: 32 Lancaster Ave, Thornton Cleveleys FY56 4NN		
Drawing: Existing Site Plan		
Scale:	1:200	Date: Oct 2023
Sheet:	A3	Drawn: ERS
Drawing No:	2023.101	Rev: -

All dimensions must be checked on site and not scaled from the drawing. All information contained within this document remains copyright and shall not be reproduced without prior consent.©

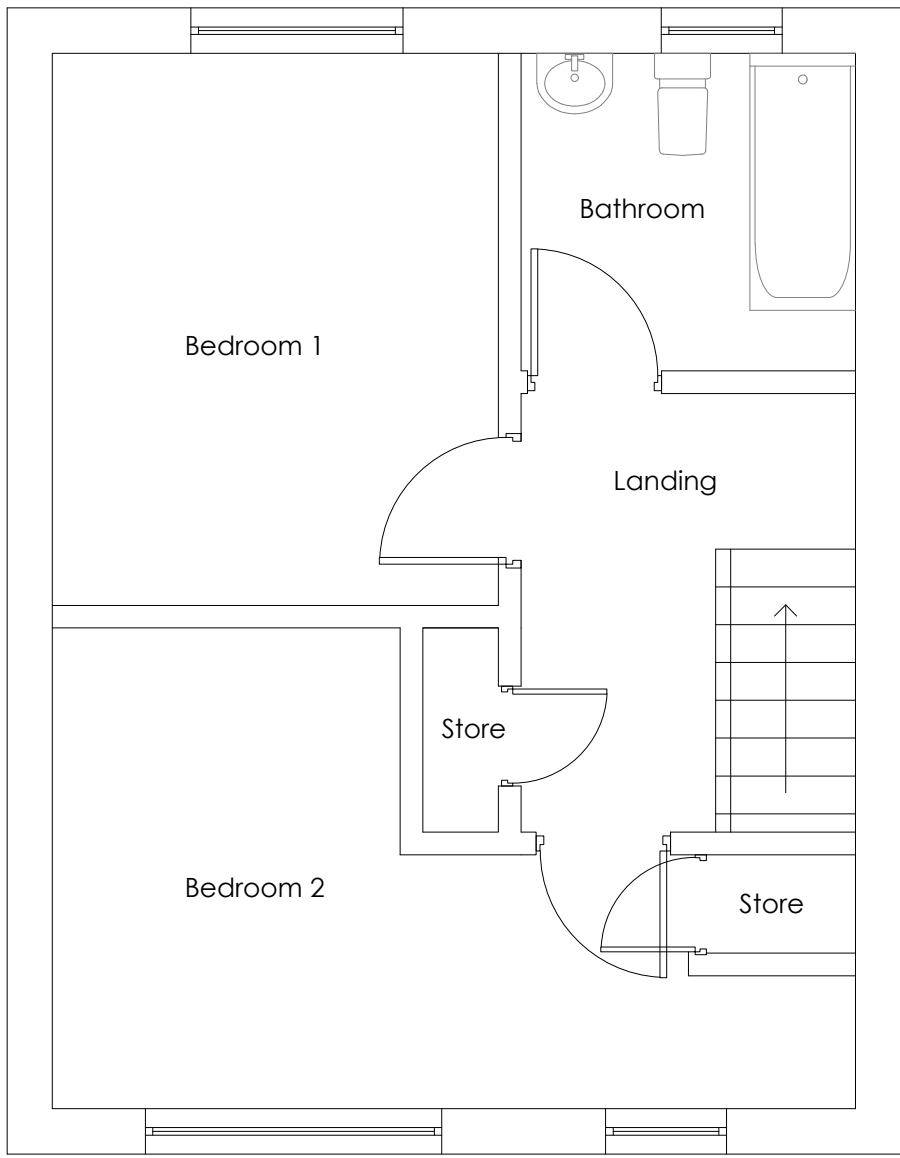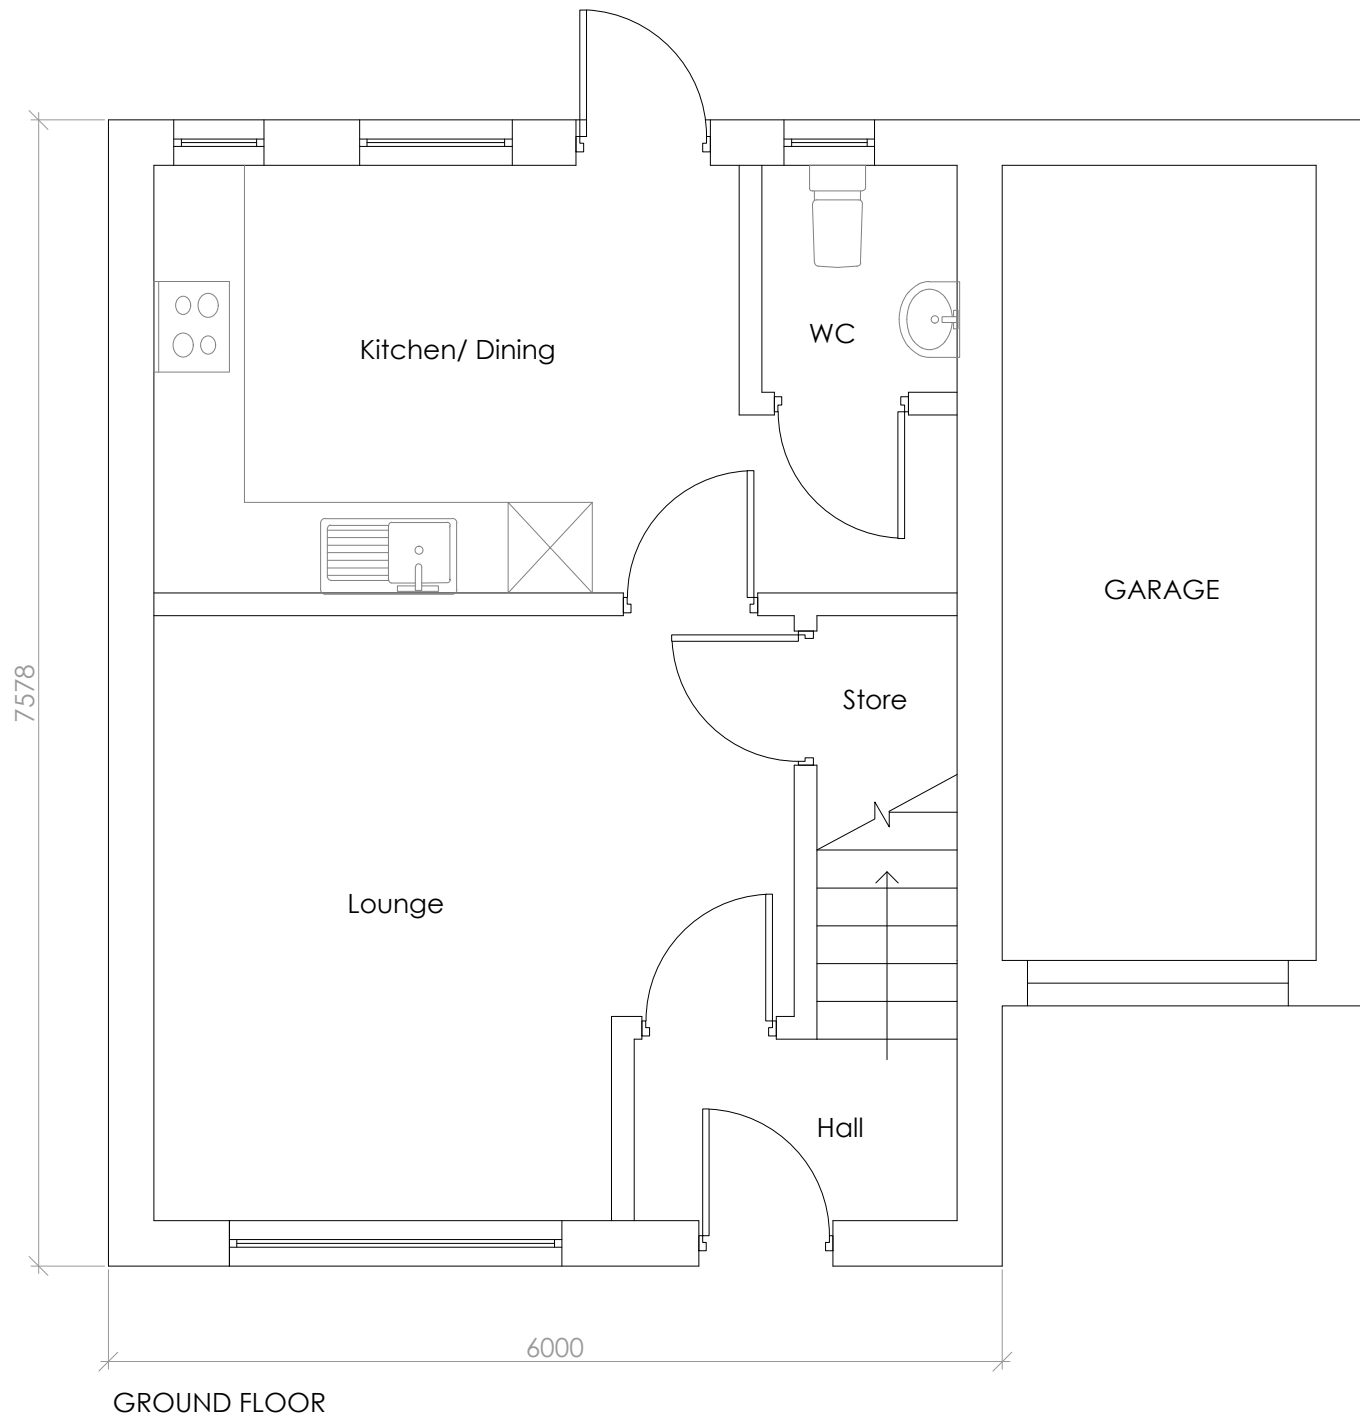

FIRST FLOOR

Rev	Date	Amendment
Client: CODA CARE		
Project: 32 Lancaster Ave, Thornton Cleveleys FY56 4NN		
Drawing: Existing Floor Plans		
Scale:	1:50	Date: Oct 2023
Sheet:	A3	Drawn: ERS
Drawing No:	2023.102	Rev: -

All dimensions must be checked on site and not scaled from the drawing. All information contained within this document remains copyright and shall not be reproduced without prior consent.©



6000

FRONT ELEVATION

6000





REAR ELEVATION

Rev	Date	Amendment
Client: CODA CARE		
Project: 32 Lancaster Ave, Thornton Cleveleys FY56 4NN		
Drawing: Existing Elevations		
Scale:	1:50	Date: Oct 2023
Sheet:	A3	Drawn: ERS
Drawing No:	2023.103	Rev: -



All dimensions must be checked on site and not scaled from the drawing. All information contained within this document remains copyright and shall not be reproduced without prior consent.©

# LANCASTER AVE

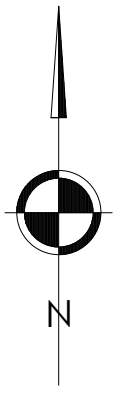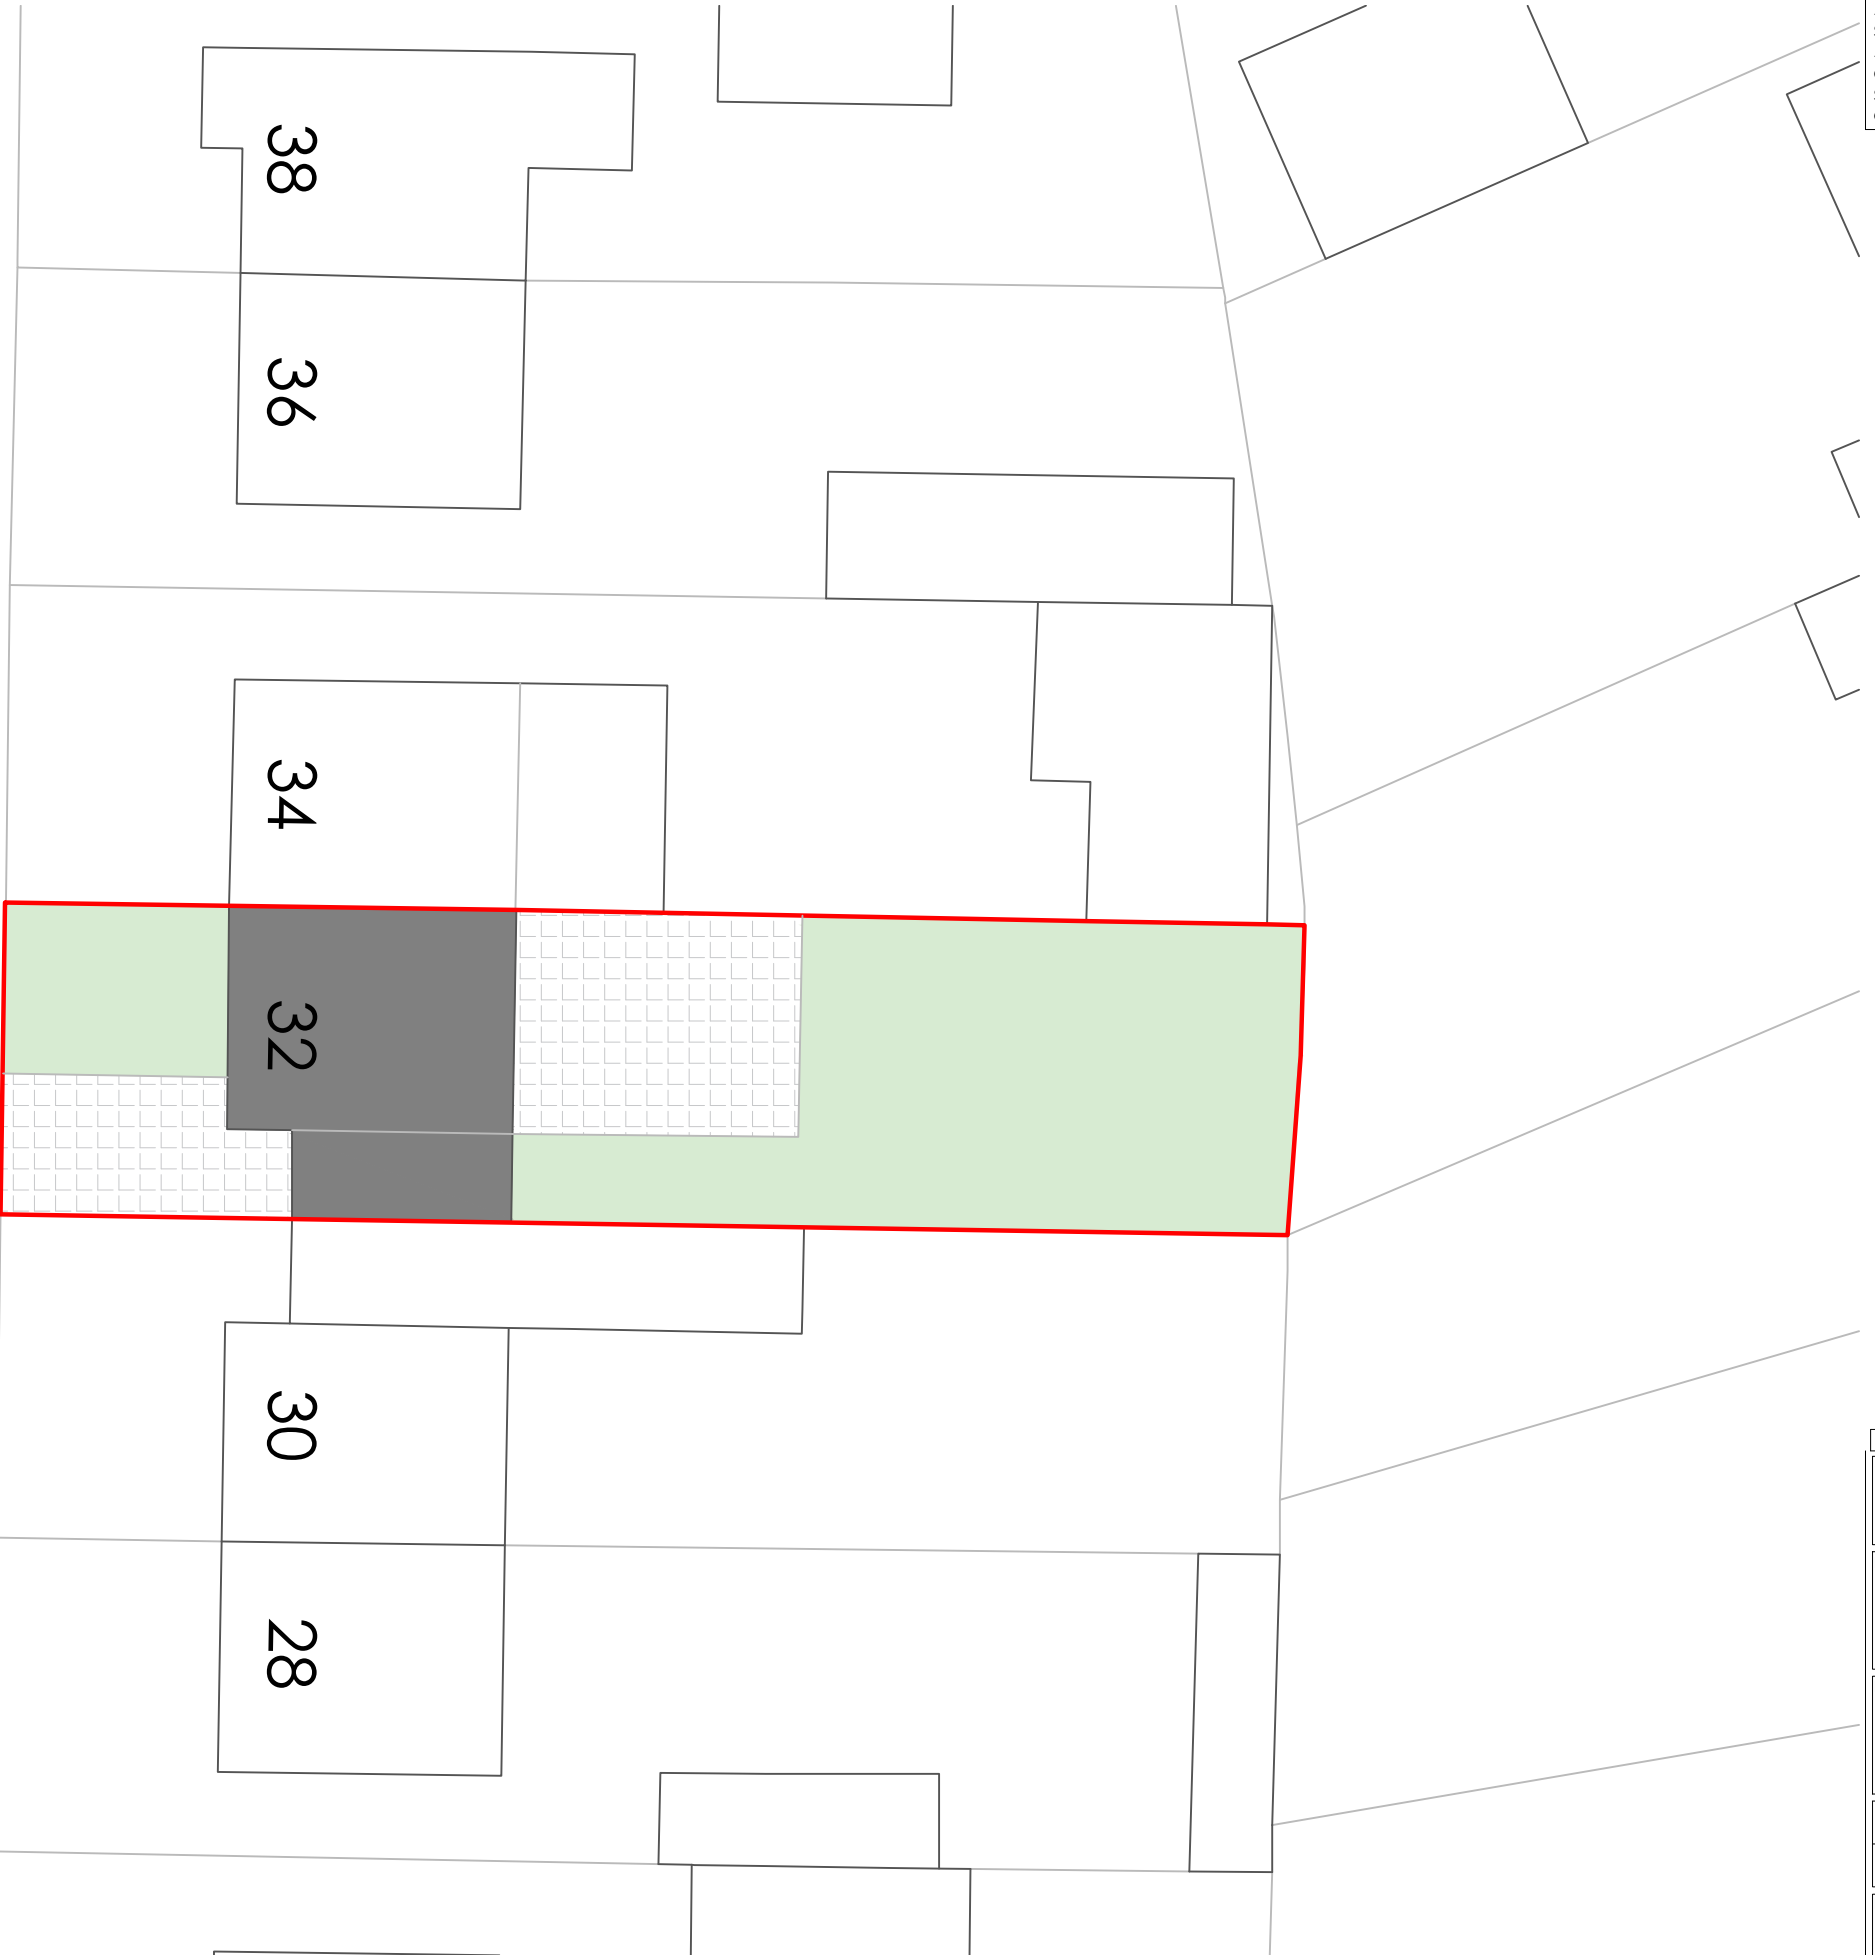

Rev	Date	Amendment
Client: CODA CARE		
Project: 32 Lancaster Ave, Thornton Cleveleys FY56 4NN		
Drawing: Proposed Site Plan (NO CHANGES)		
Scale:	1:200	Date: Oct 2023
Sheet:	A3	Drawn: ERS
Drawing No:	2023.201	Rev: -

All dimensions must be checked on site and not scaled from the drawing. All information contained within this document remains copyright and shall not be reproduced without prior consent.©

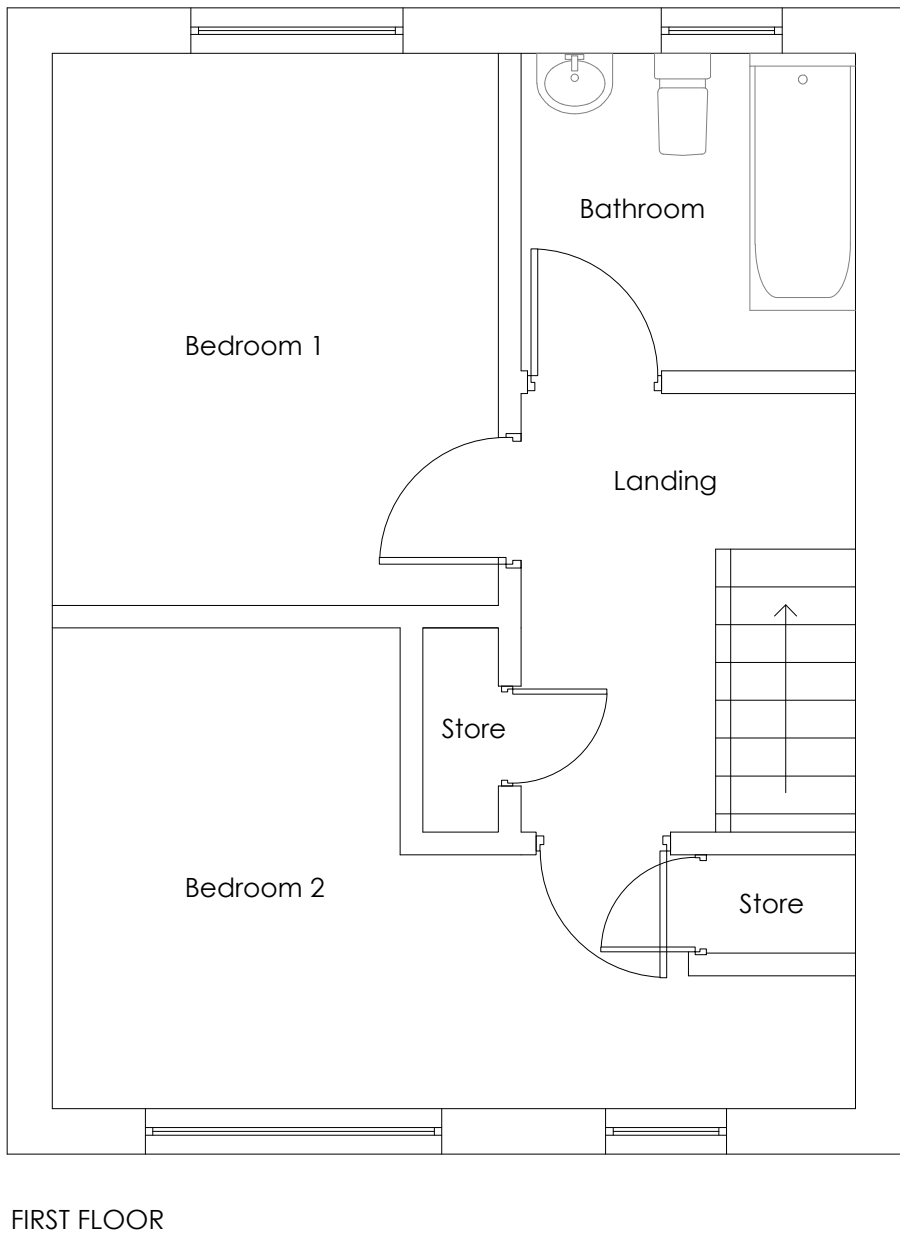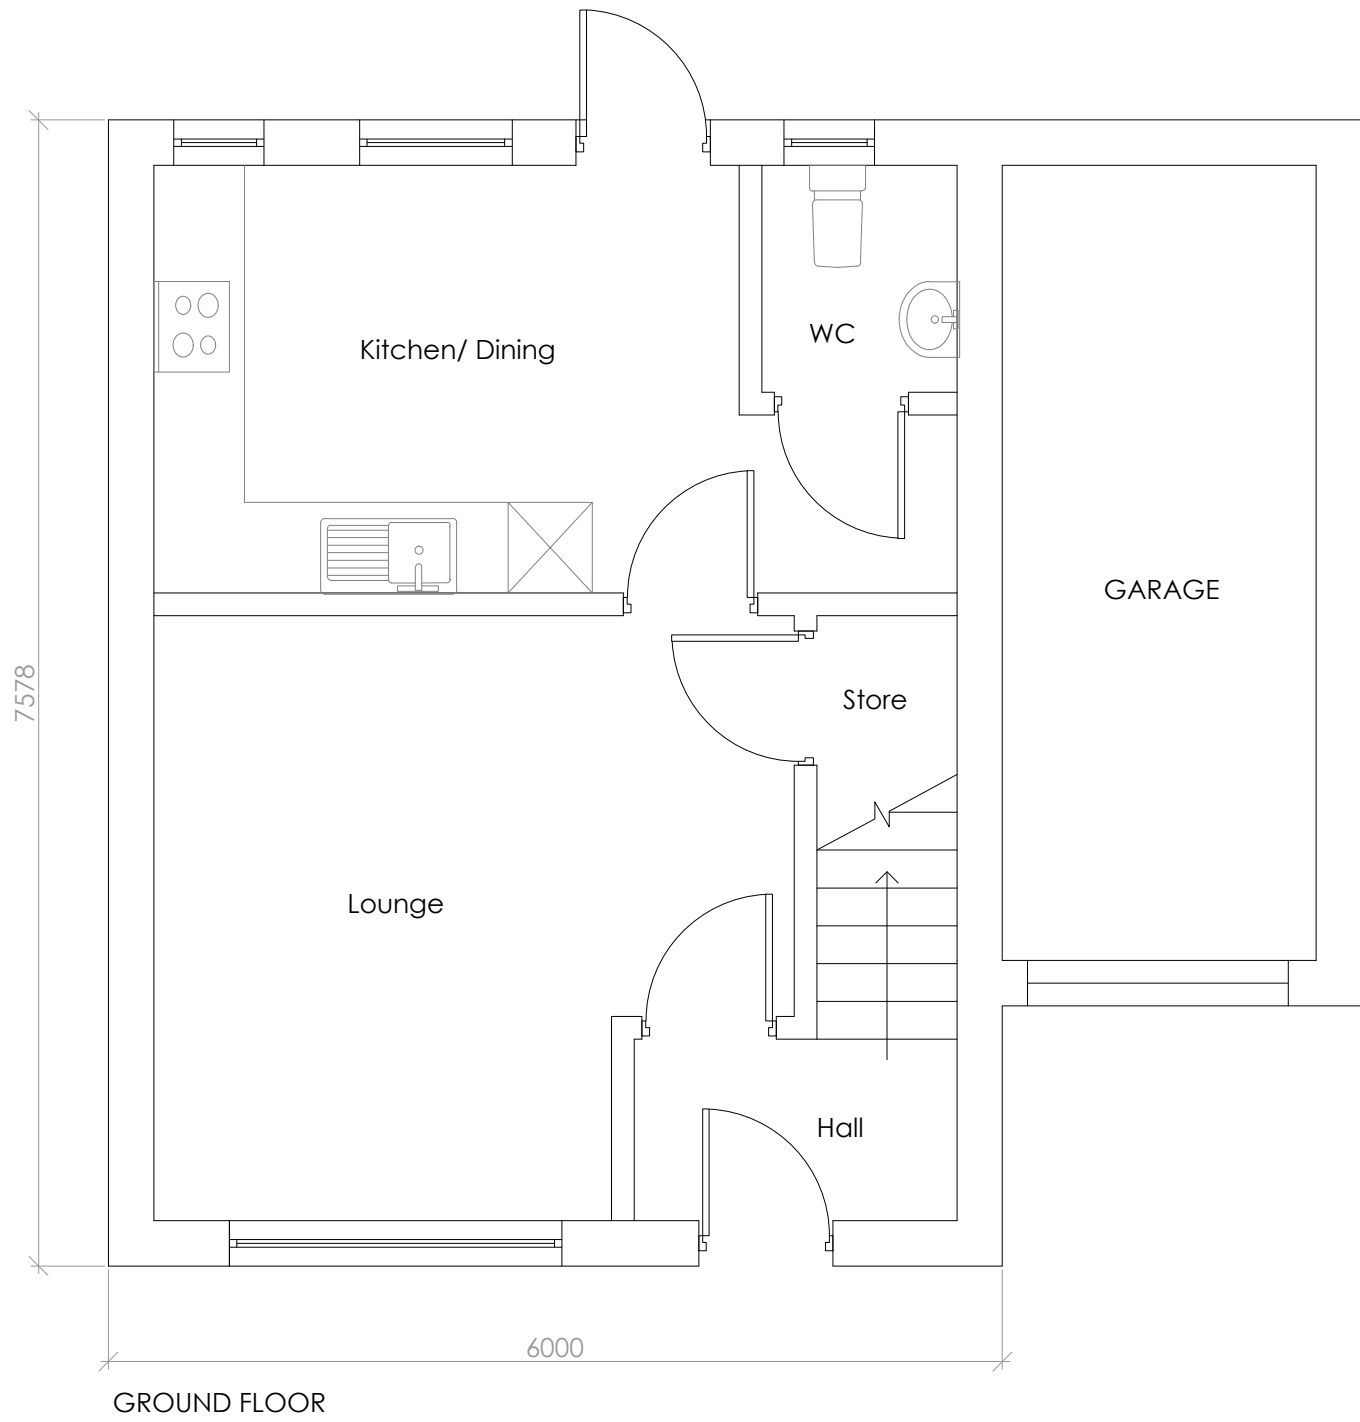

Rev	Date	Amendment
Client: CODA CARE		
Project: 32 Lancaster Ave, Thornton Cleveleys FY56 4NN		
Drawing: Proposed Floor Plans (NO CHANGES)		
Scale:	1:50	Date: Oct 2023
Sheet:	A3	Drawn: ERS
Drawing No:	2023.202	Rev: -

All dimensions must be checked on site and not scaled from the drawing. All information contained within this document remains copyright and shall not be reproduced without prior consent.©



FRONT ELEVATION

REAR ELEVATION

Rev	Date	Amendment
Client: CODA CARE		
Project: 32 Lancaster Ave, Thornton Cleveleys FY56 4NN		
Drawing: Proposed Elevations (NO CHANGES)		
Scale:	1:50	Date: Oct 2023
Sheet:	A3	Drawn: ERS
Drawing No:	2023.203	Rev: -