


This drawing is copyright of Slyne Consulting Ltd and must not be copied or reproduced in any way without written consent.

**Notes:**



1. DO NOT SCALE - IF IN DOUBT ASK
2. All dimensions are in mm unless otherwise stated
3. This drawing is for preliminary / planning purposes only and should be read in conjunction with all other relevant construction drawings.



Crown Copyright and database rights 2023 OS Licence no. 100018971

 

LOCATION PLAN - SCALE 1:2500

 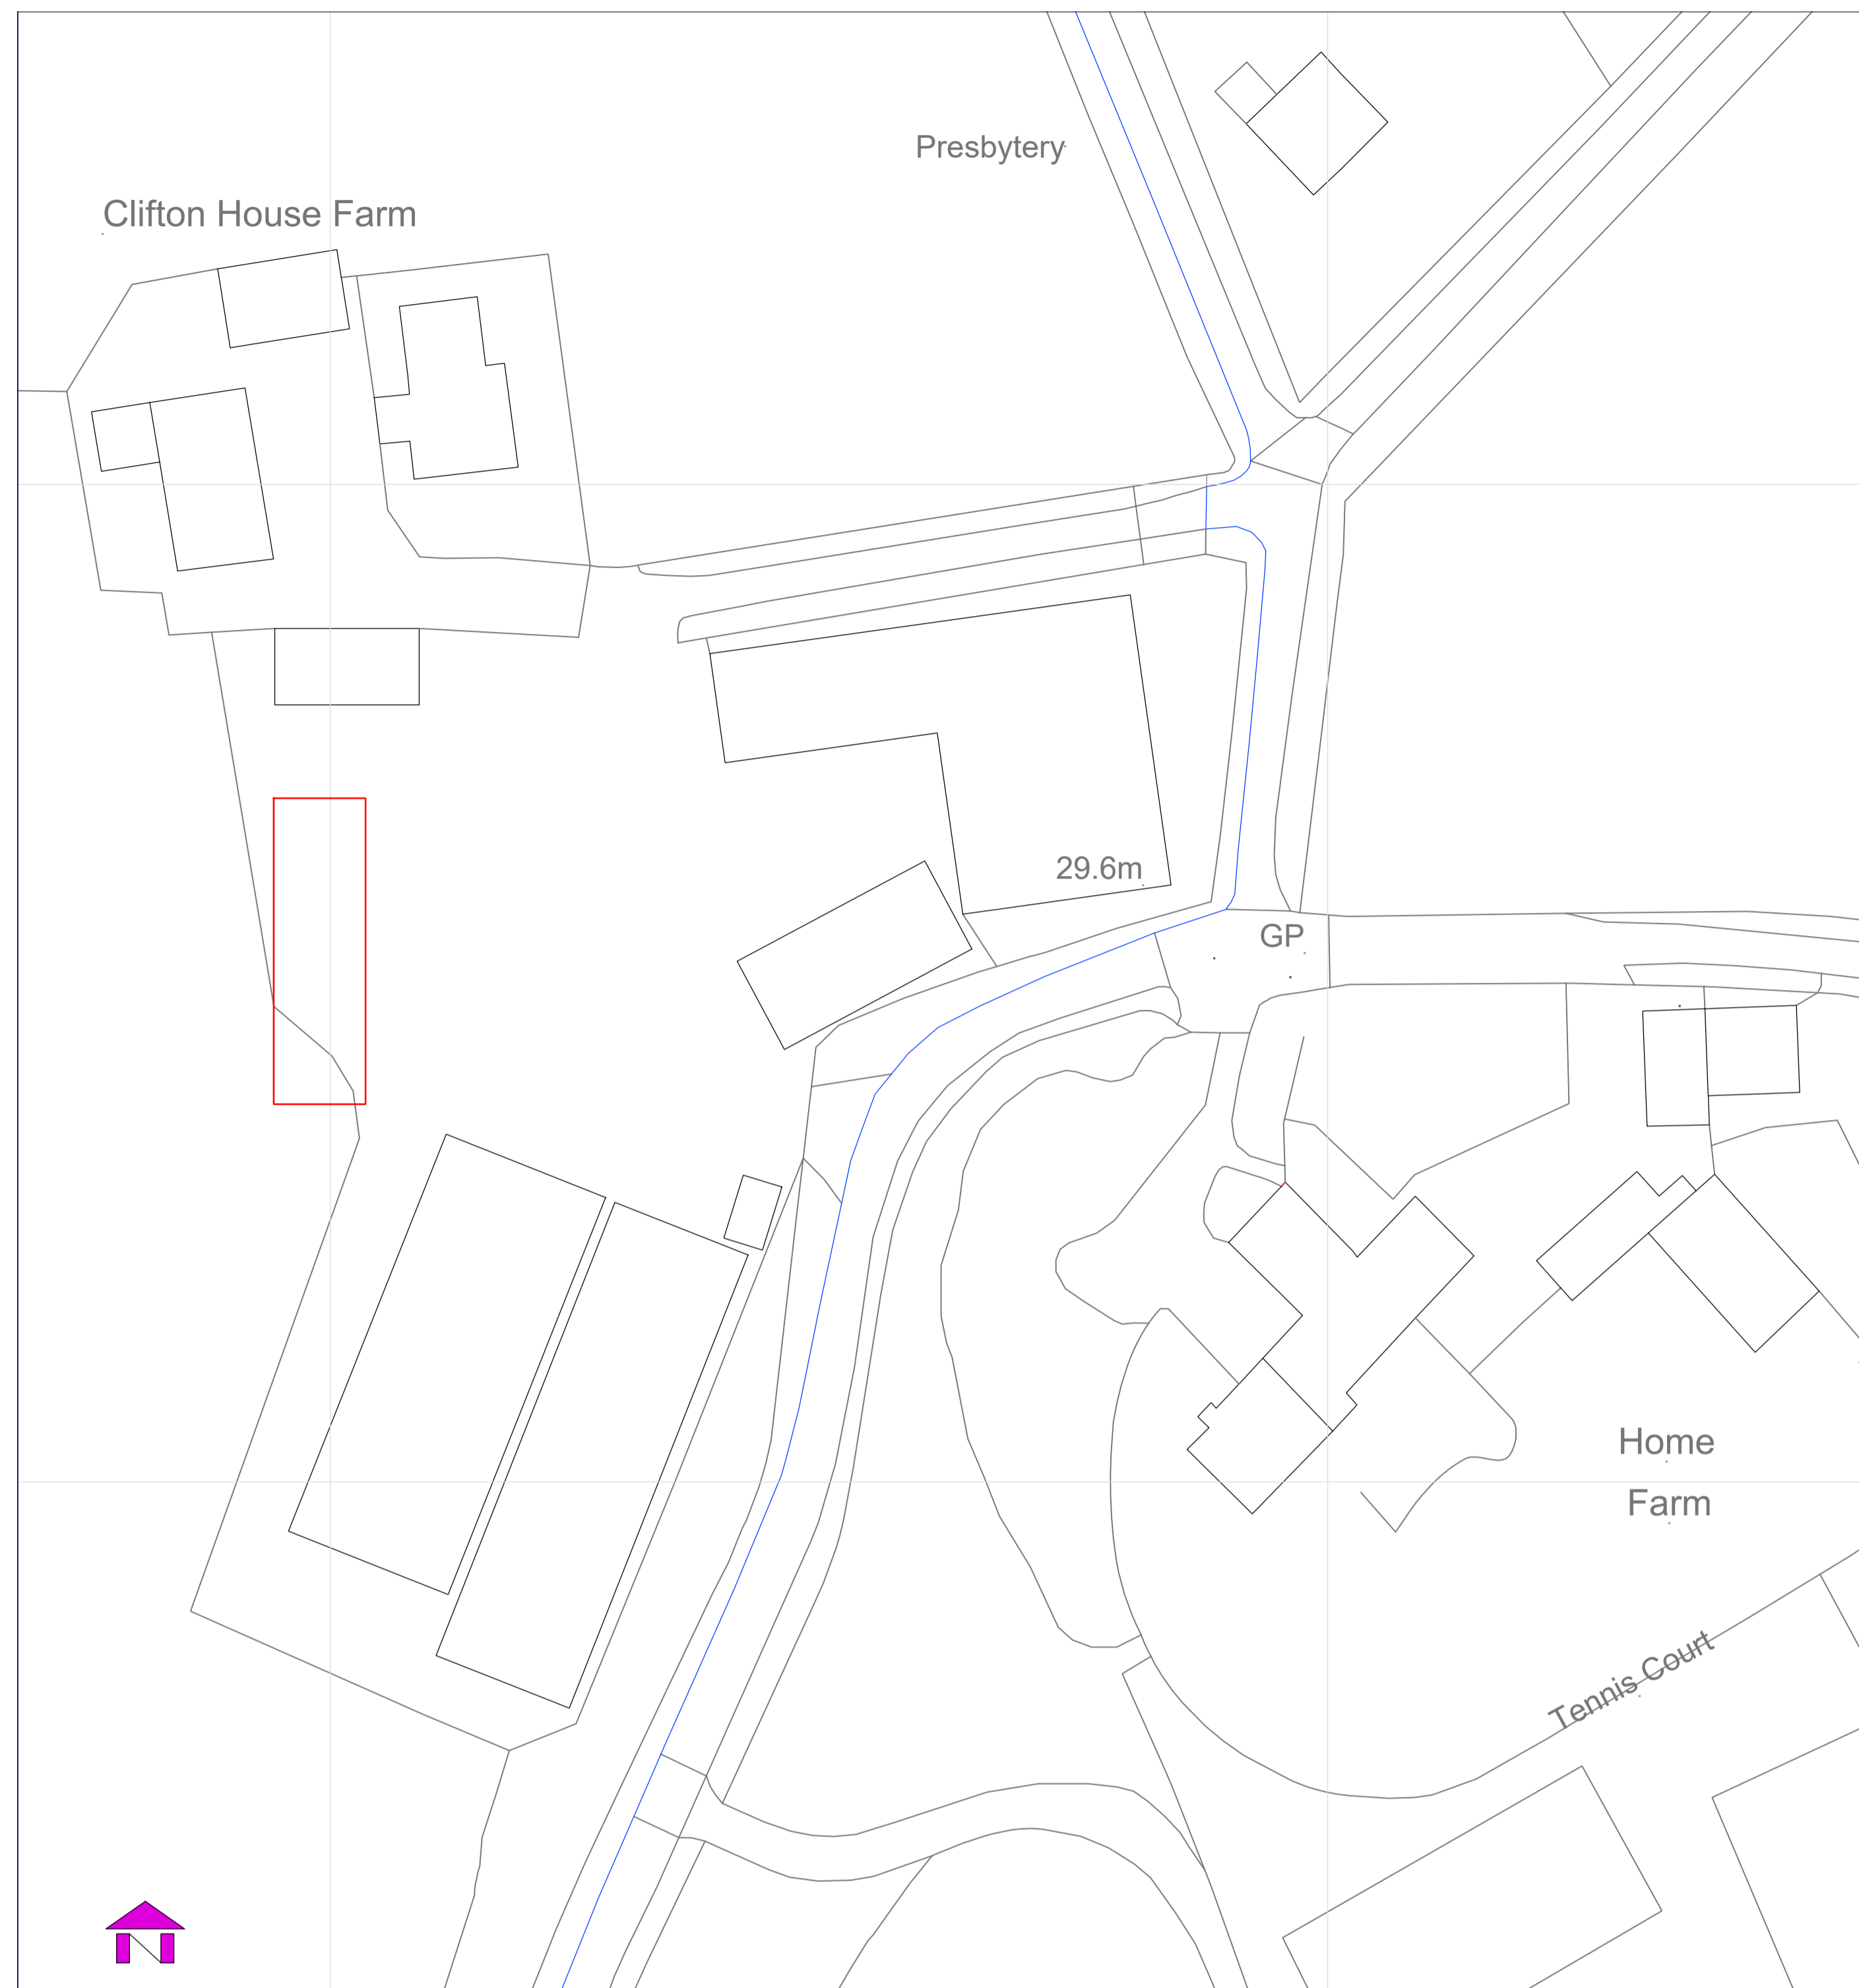

SITE PLAN - SCALE 1:500


Date:	Rev:	Alterations:



**Client:** Mr & Mrs Whittingham

**Project:** Proposed Steel Portal Framed Building

**Location:** Clifton House Farm  
Kilrash Lane  
Clifton Hill  
Folton  
Preston  
PR2 0BW

**Issue:** Planning

**Building Design Class:** Agricultural

**Date:** 8/9/23 **Drawing No:** J1745 - 01

**Scale:** 1:500 & 2500 @ A1 **Drawn By:** LJW