



Notes:

1. DO NOT SCALE - IF IN DOUBT ASK
2. All dimensions are in mm unless otherwise stated
3. This drawing is for preliminary / planning purposes only and should be read in conjunction with all other relevant construction drawings.

PVC Roof Lights

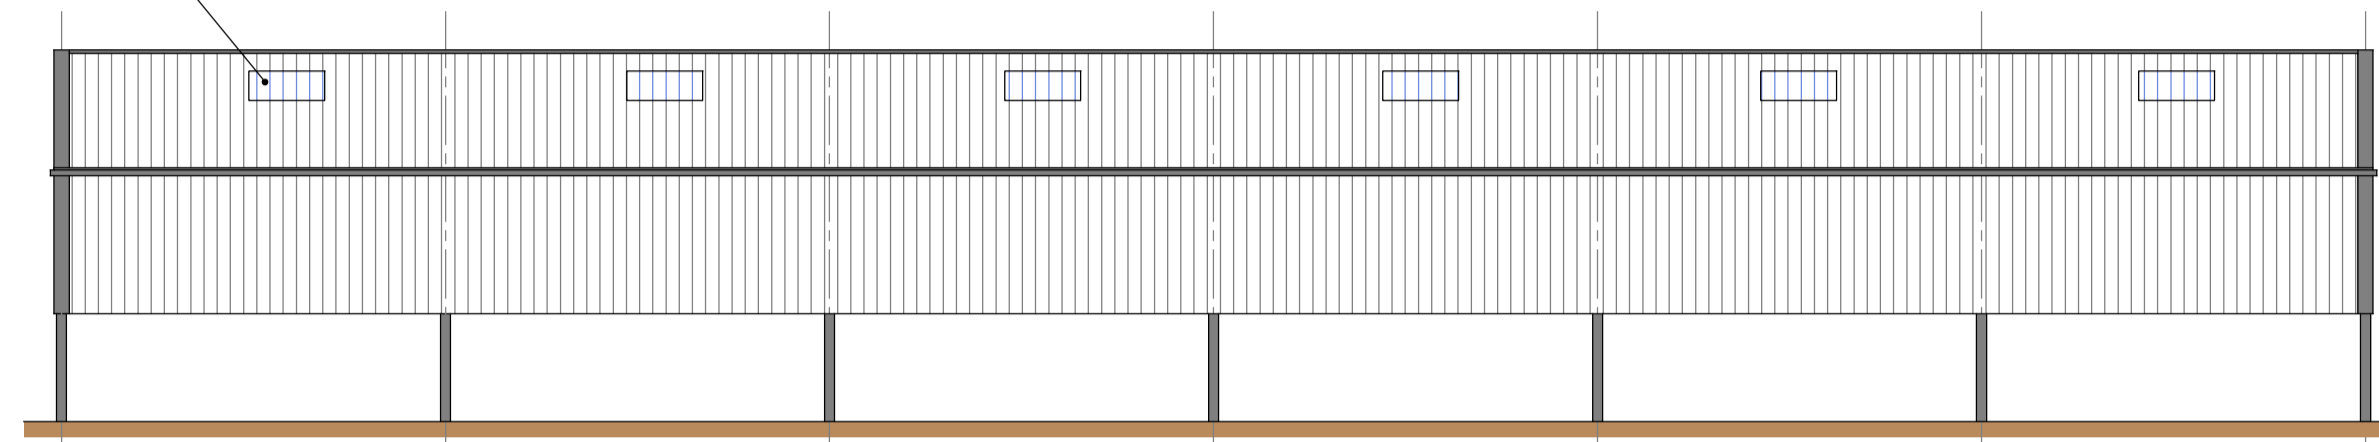


WEST ELEVATION - SCALE 1:100

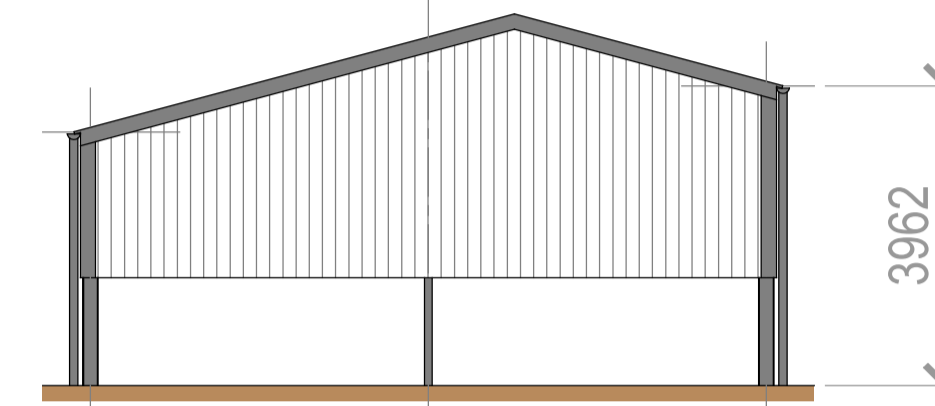


SOUTH ELEVATION - SCALE 1:100


Juniper Green Cladding

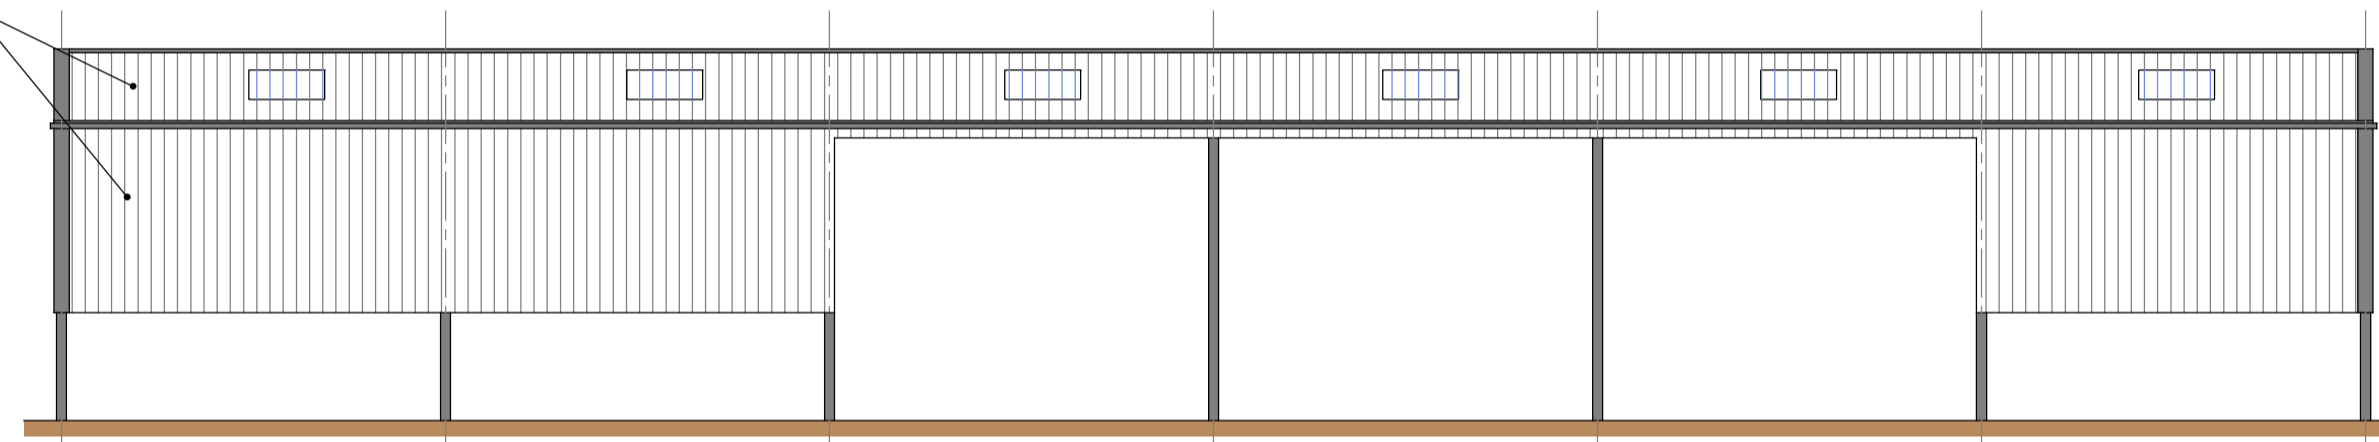

EAST ELEVATION - SCALE 1:100

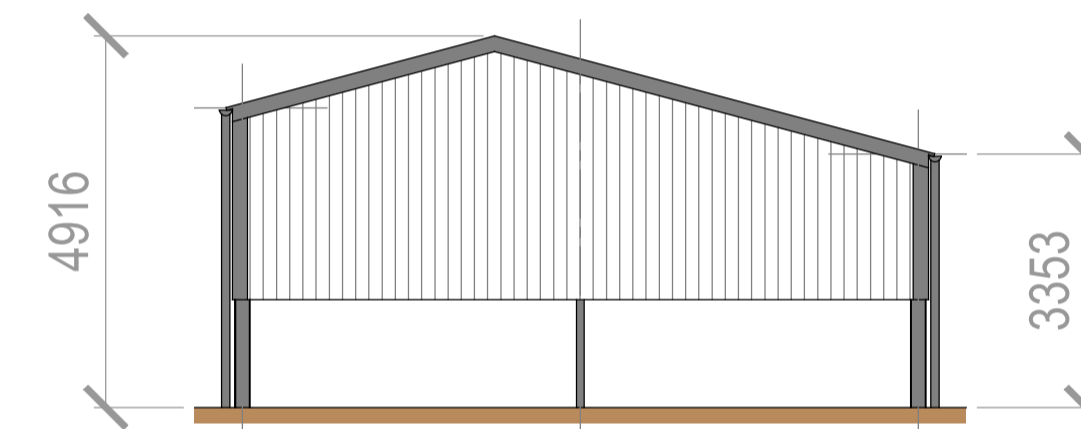

NORTH ELEVATION - SCALE 1:100

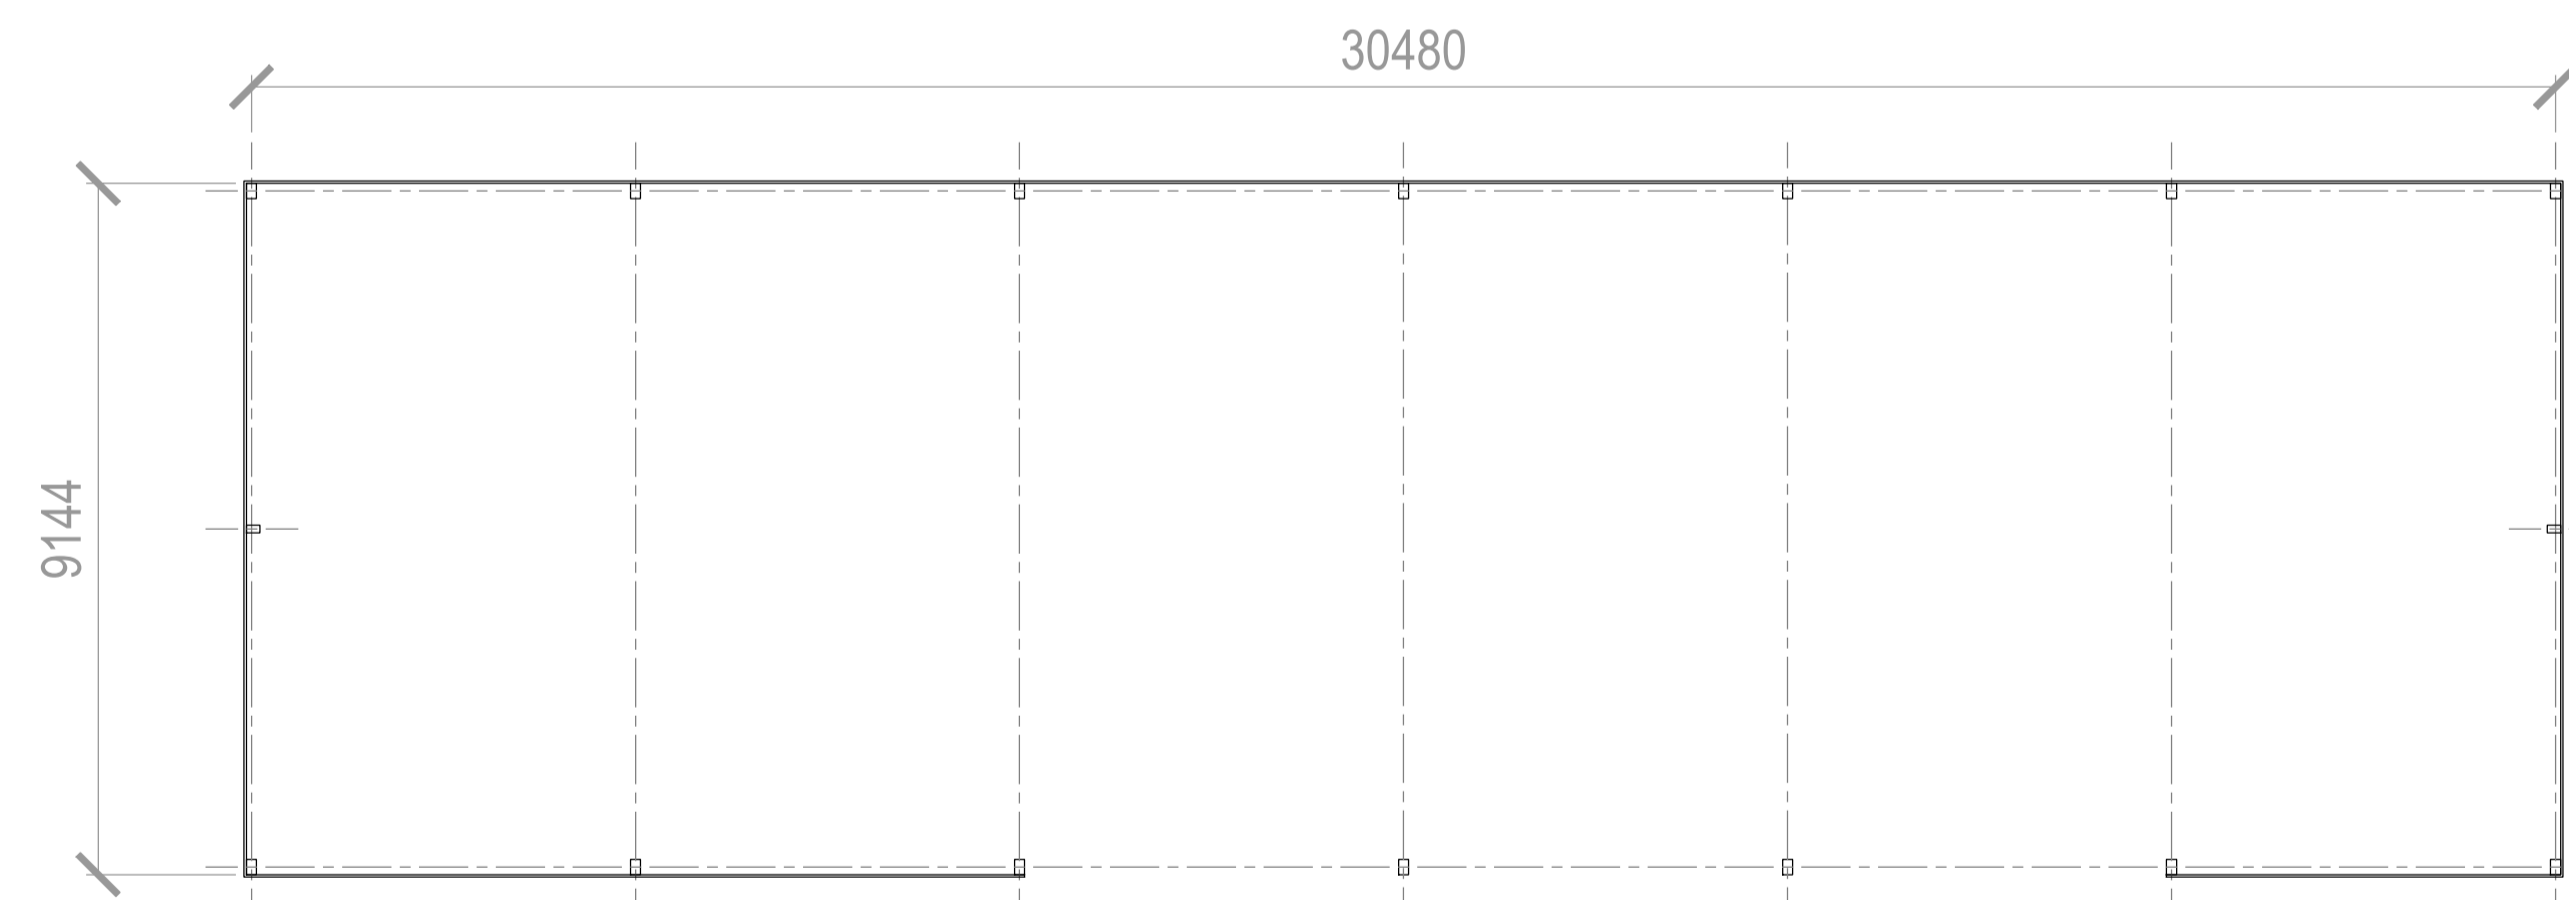

PLAN VIEW - SCALE 1:100

Date:	Rev:	Alterations:



Client:	Mr & Mrs Whittingham
Project:	Proposed Steel Portal Framed Building
Location:	Clifton House Farm Kilcrash Lane Clifton Hill Filton Preston PR2 0BW
Issue:	Planning
Building Design Class:	Agricultural
Date:	5/7/23
Drawing No:	J1745 - 00
Scale:	1:100 @ A1
Drawn By:	LJW