


This drawing is copyright of Slyne Consulting Ltd and must not be copied or reproduced in anyway without written consent.

Notes:



1. DO NOT SCALE - IF IN DOUBT ASK
2. All dimensions are in mm unless otherwise stated
3. This drawing is for preliminary / planning purposes only and should be read in conjunction with all other relevant construction drawings.



Crown Copyright and database rights 2023 OS Licence no. 100018971

 


LOCATION PLAN - SCALE 1:2500

 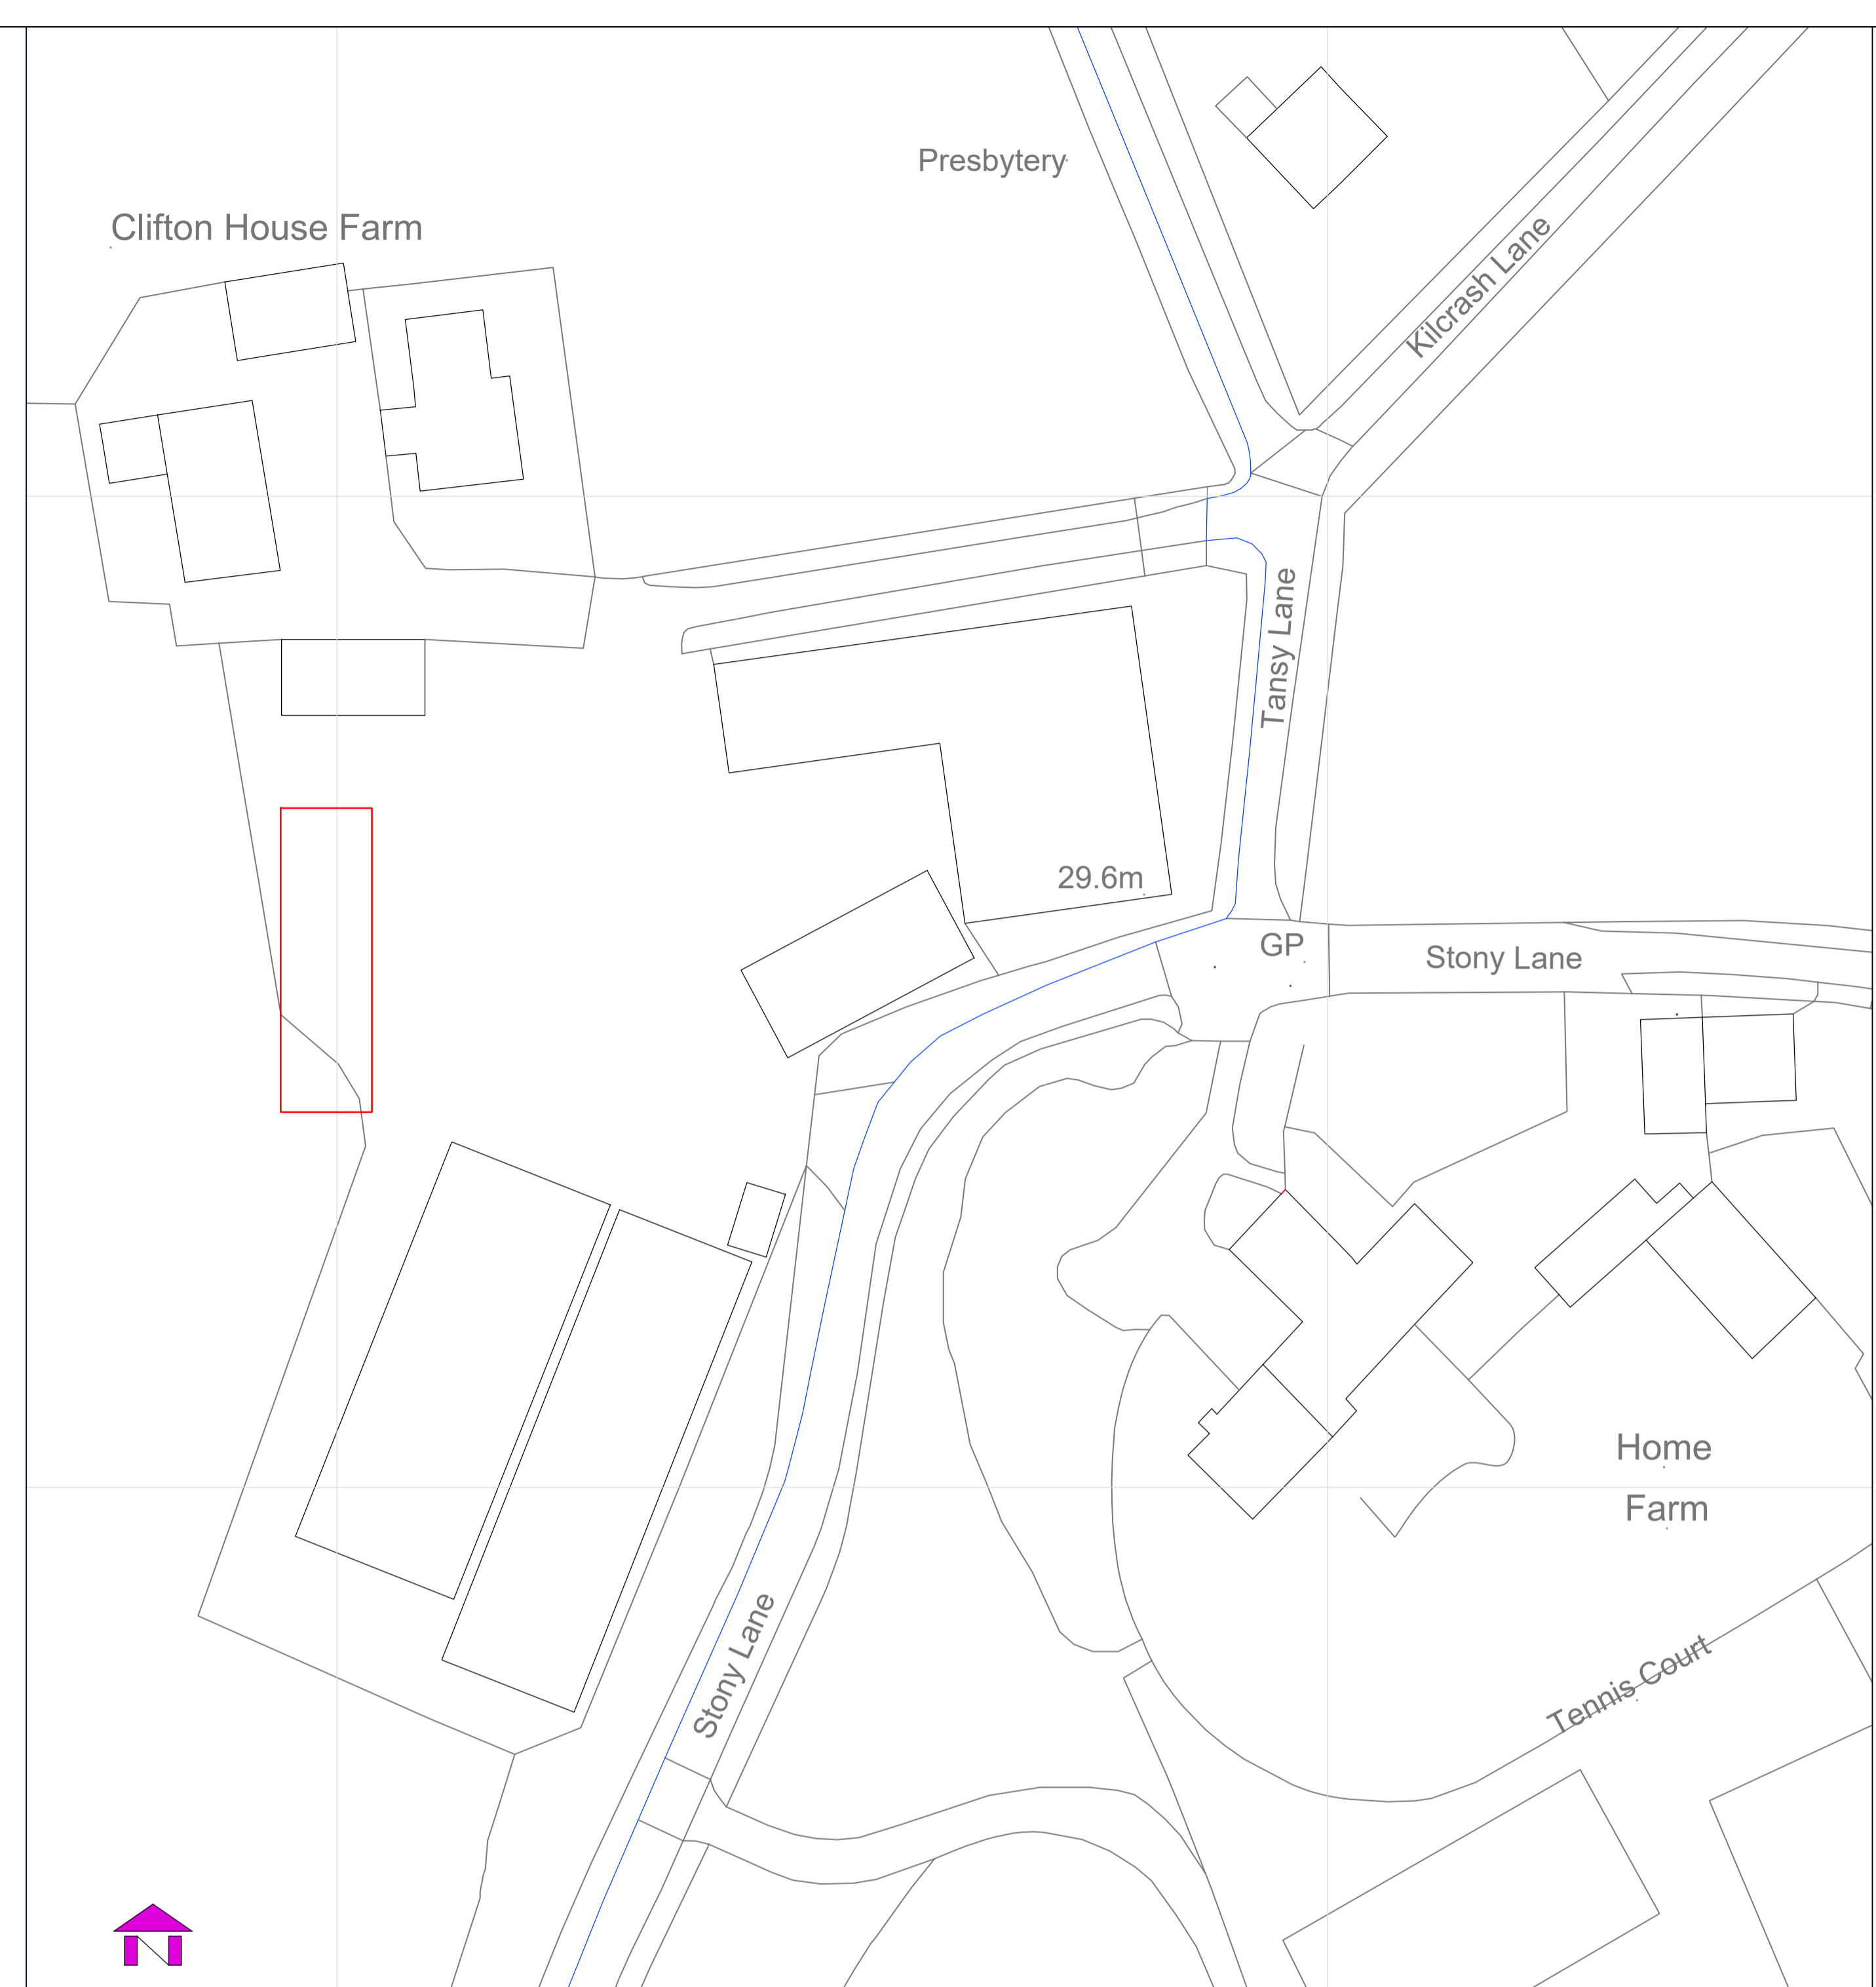

SITE PLAN - SCALE 1:500



Crown Copyright and database rights 2023 OS Licence no. 100018971

 

LOCATION PLAN - SCALE 1:1250

Date:	Rev:	Alterations:
		
Client:	Mr & Mrs Whittingham	
Project:	Proposed Steel Portal Framed Building	
Location:	Clifton House Farm Kilcrash Lane Clifton Hill Folton Preston PR2 0BW	
Issue:	Planning	
Building Design Class:	Agricultural	
Date:	8/9/23	Drawing No: J1745 - 01
Scale:	1:500 & 2500 @ A1	Drawn By: LJW