




Revision -  
 DRAWING No. A023/243/5/01

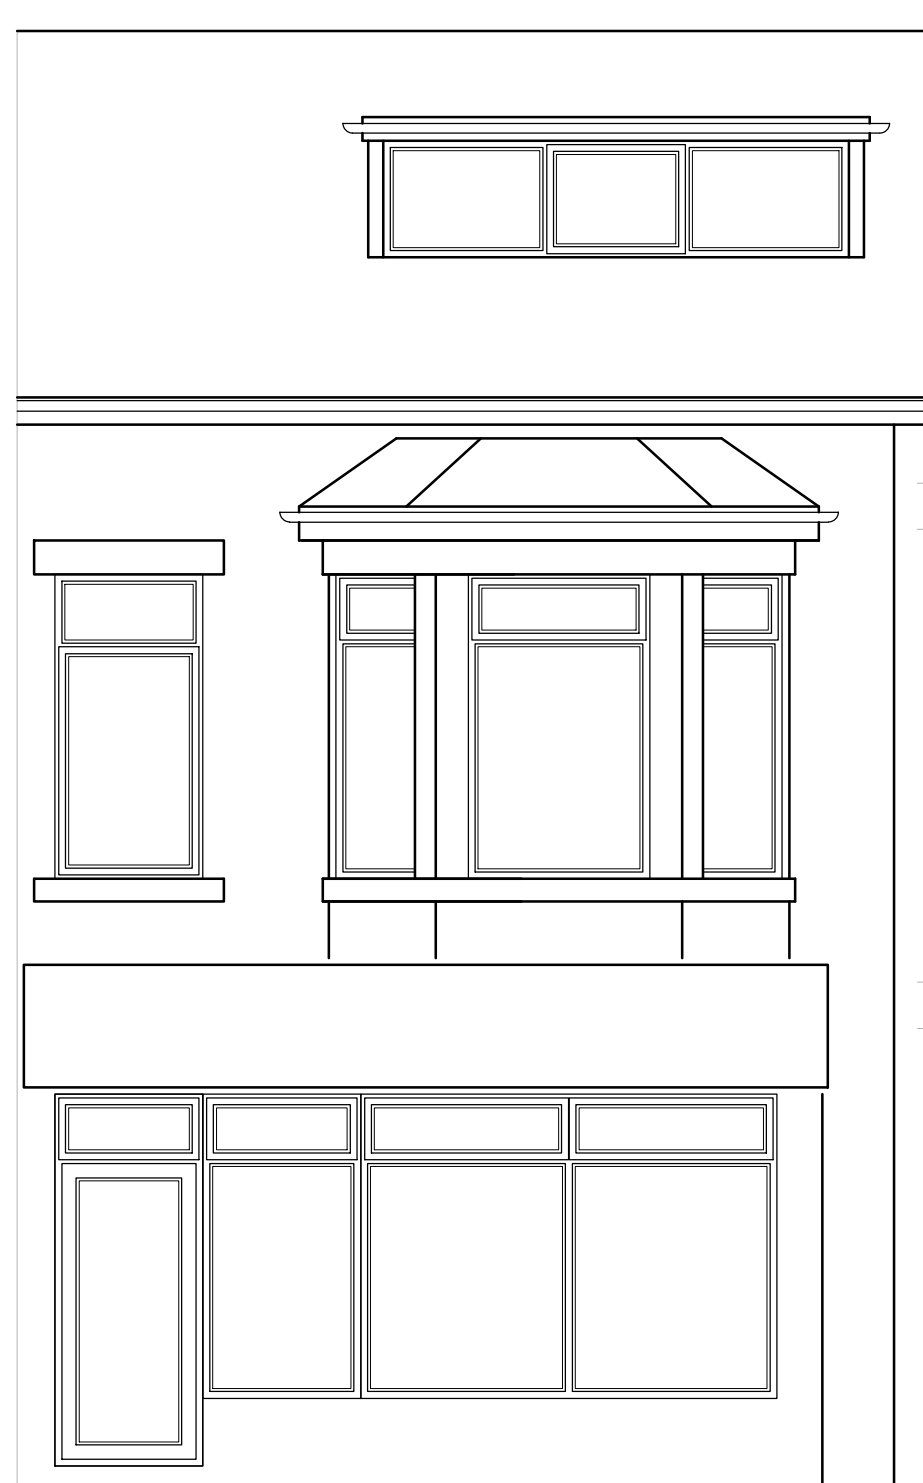


FRONT ELEVATION

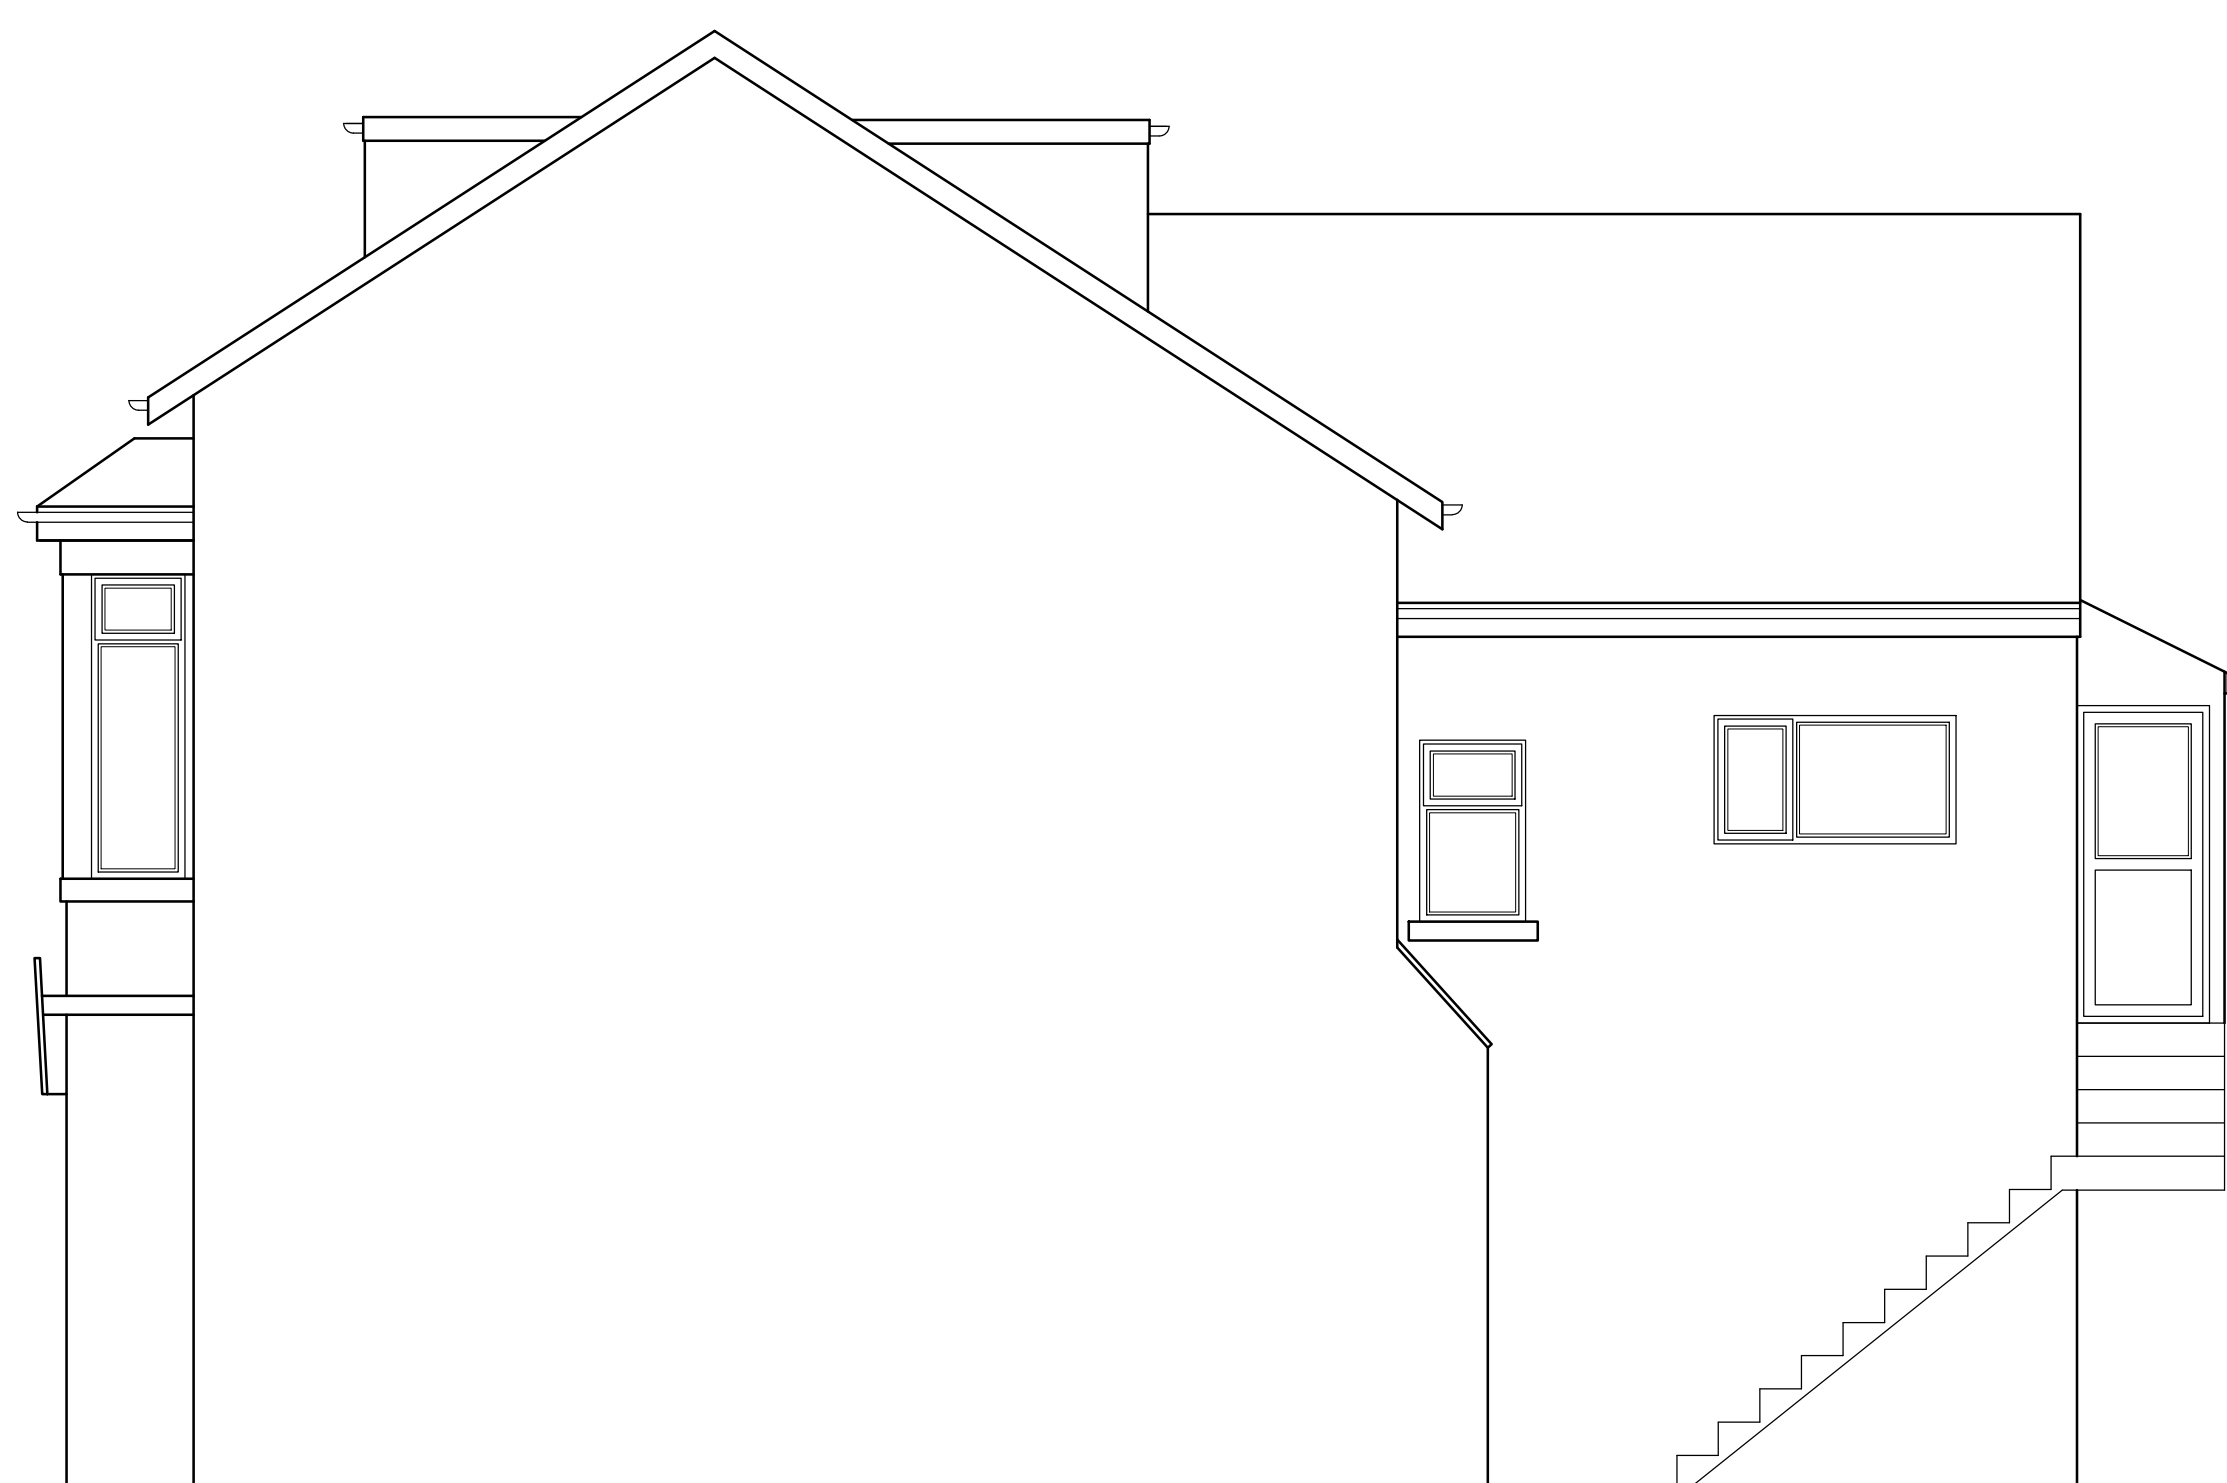


SIDE ELEVATION

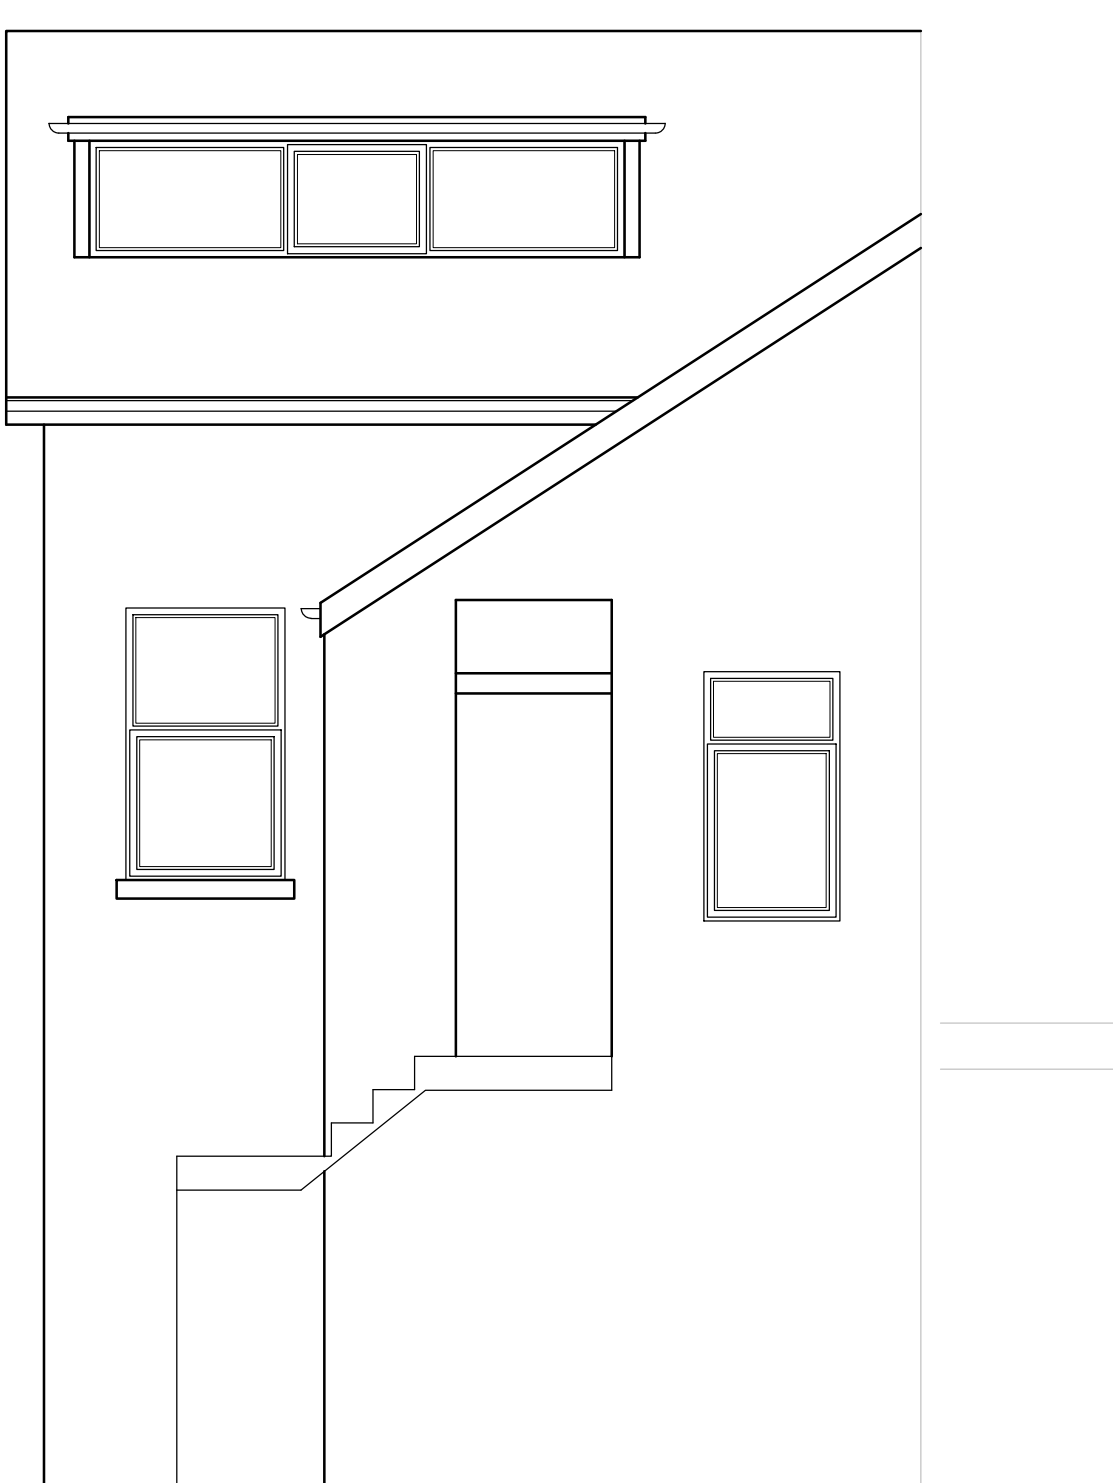


REAR ELEVATION

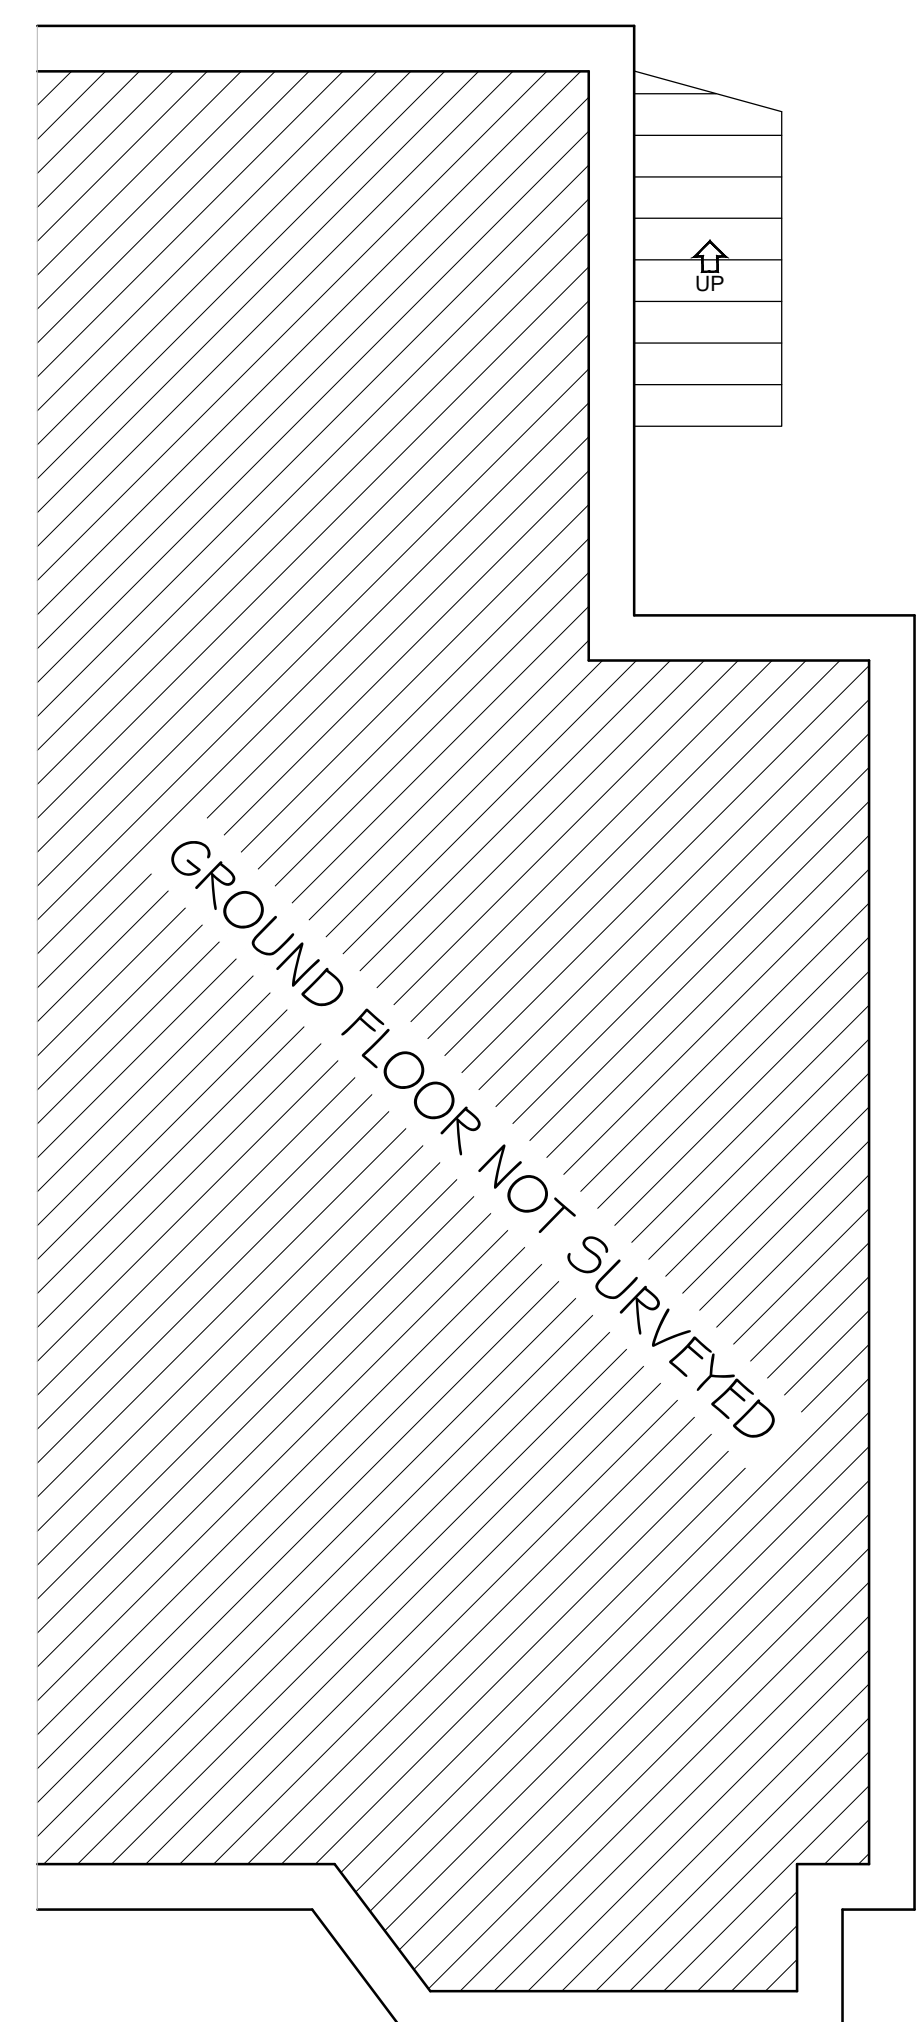


GROUND FLOOR

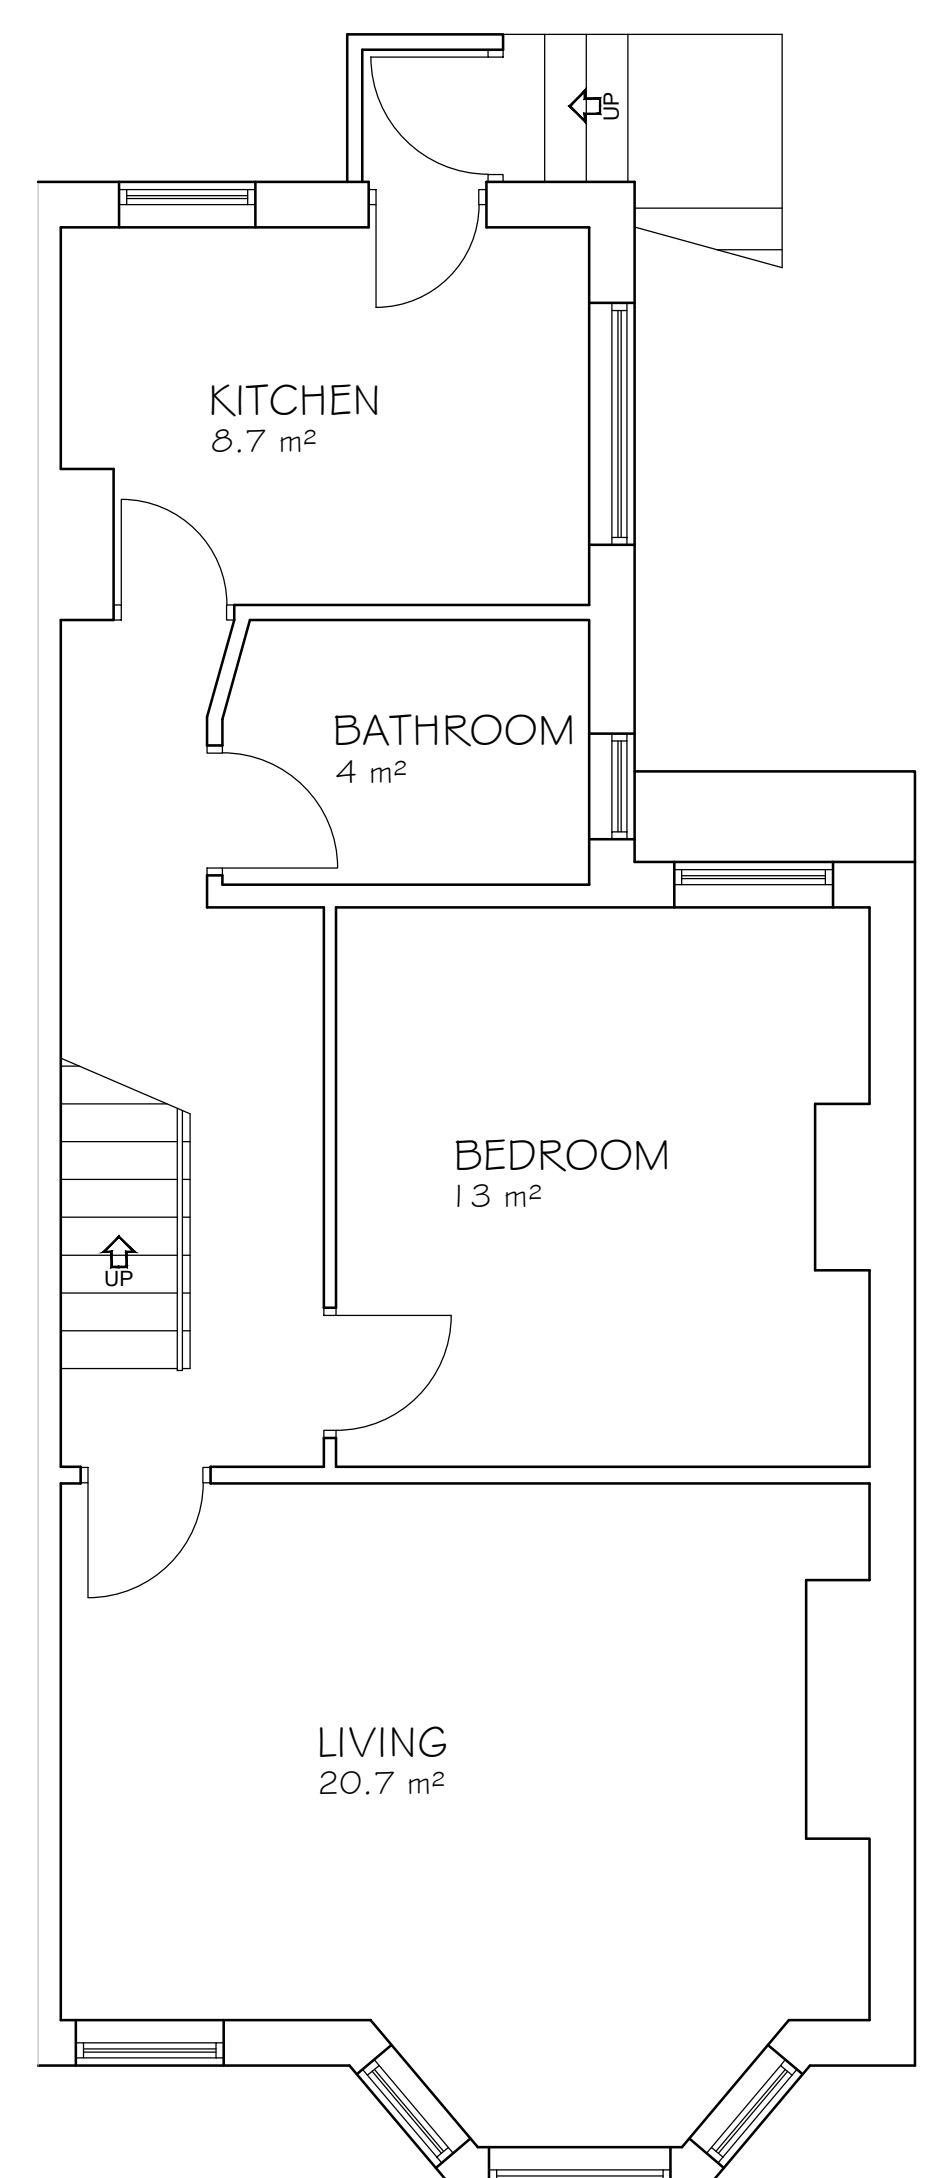

FIRST FLOOR

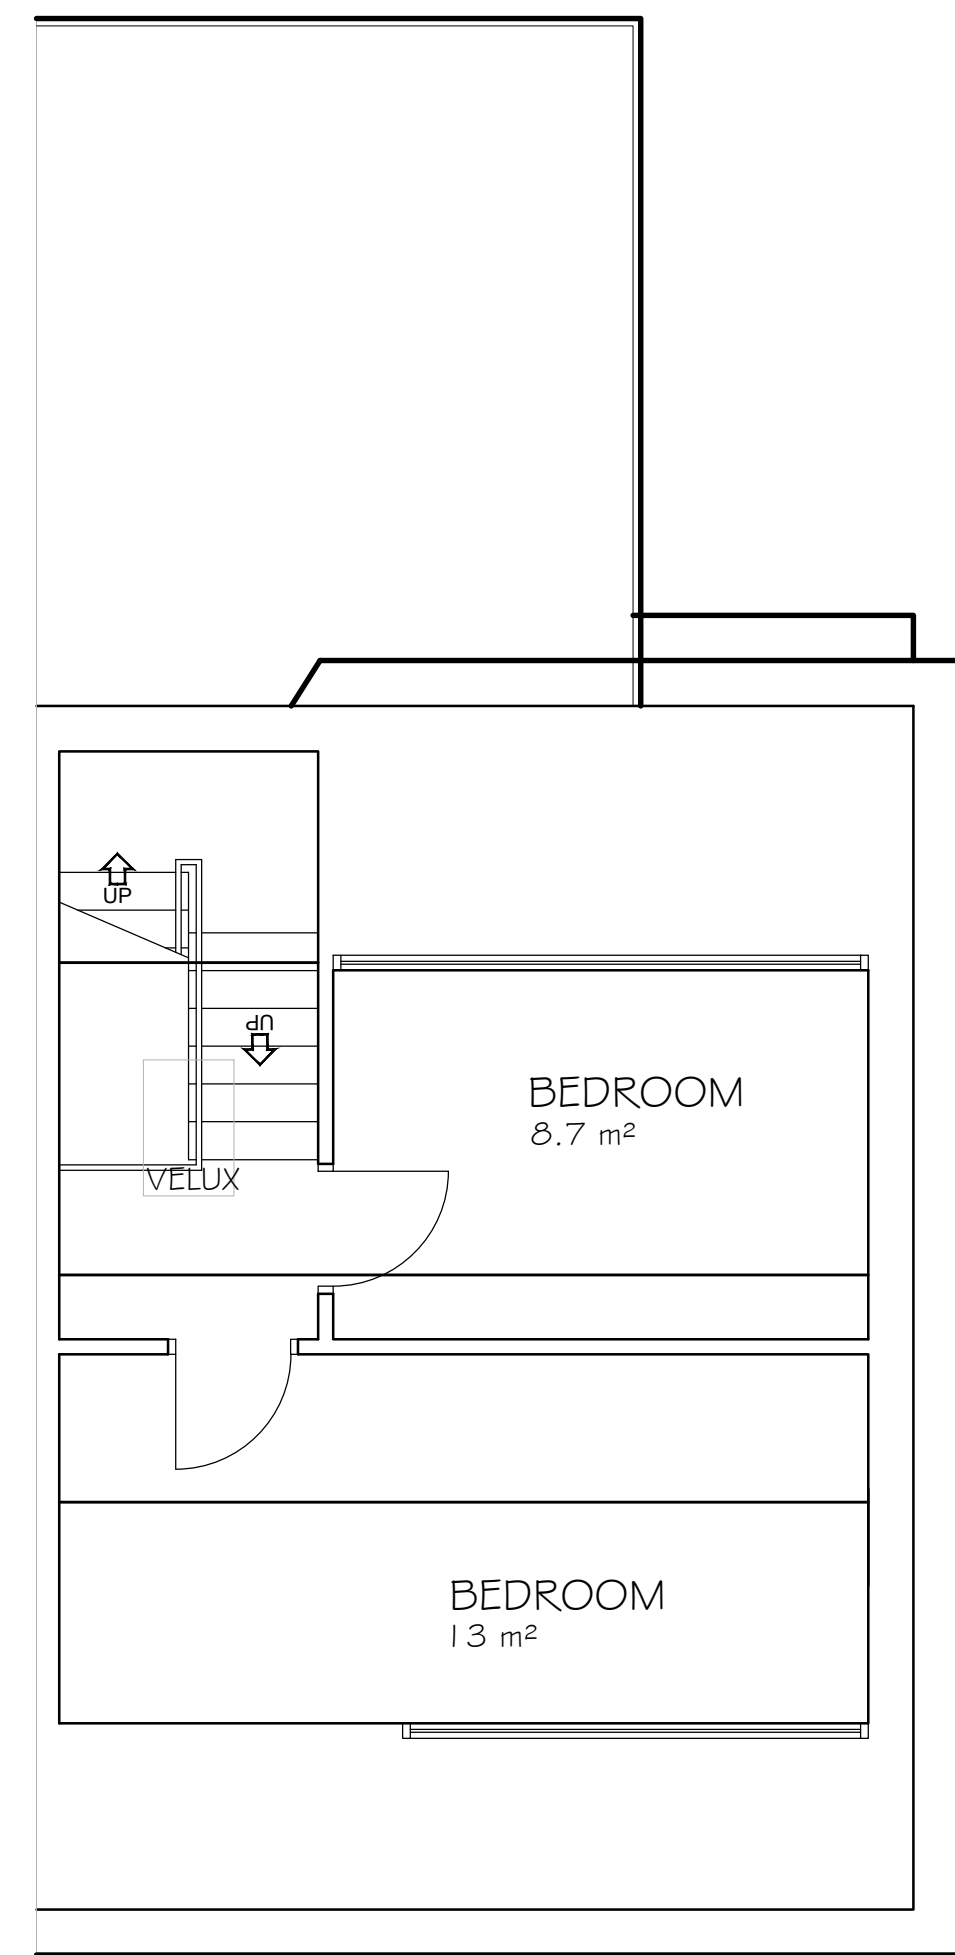

SECOND FLOOR

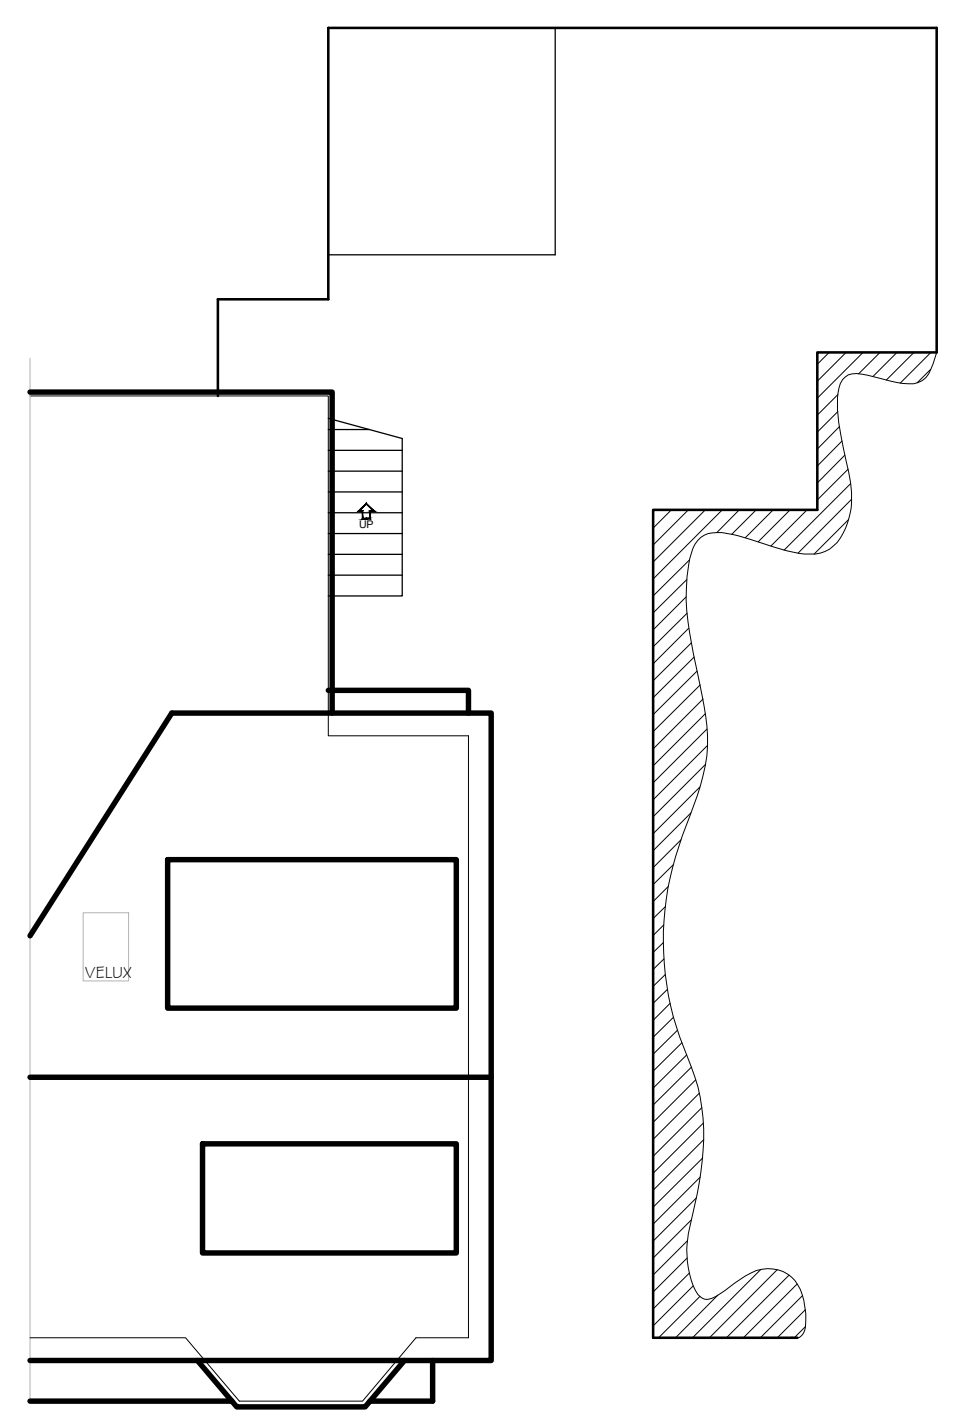

SITE GA

- NOTES**
1. ALL DIMENSION ARE IN MILLIMETERS.
  2. DO NOT SCALE FROM THIS DRAWING.
  3. THIS DRAWINGS IS TO BE READ IN CONJUNCTION WITH ALL OTHER RELATED DRAWINGS & DOCUMENTS. THE USER SHOULD CONSULT THE DRAWING ISSUE REGISTER FOR DETAILS.
  4. THE CONTRACTOR IS TO CHECK AND VERIFY ALL DIMENSIONS ON SITE PRIOR TO COMMENCEMENT OF CONSTRUCTION WORKS.
  5. THE ENGINEER/ARCHITECT SHOULD BE CONTACTED IMMEDIATELY IF THE ASSUMPTIONS USED IN THE DESIGN DIFFER TO THAT FOUND ON SITE.

Rev.	Amendments	Date	By


**Keystone Design Associates Ltd.**  
 Registered Office  
 261 Church Street  
 Blackpool  
 FY1 3PB  
 Tel No. 01253440040  
 Fax No. 01253762901  
 Email: info@keystonedesign.co.uk

PROJECT ADDRESS  
 58 ROSSALL ROAD, CLEVELEYS, FY5 1HG

PROJECT TITLE  
 CHANGE OF USE

DRAWING TITLE  
 EXISTING FLOOR PLANS & ELEVATIONS

Client:	MY JEYASANGAR	Scales @A1	1:50/100
Drawn By:	JCH	Checked By:	DWH
Date:	26-09-23	Revision:	-

DRAWING No. A023/243/5/01