




front elevation

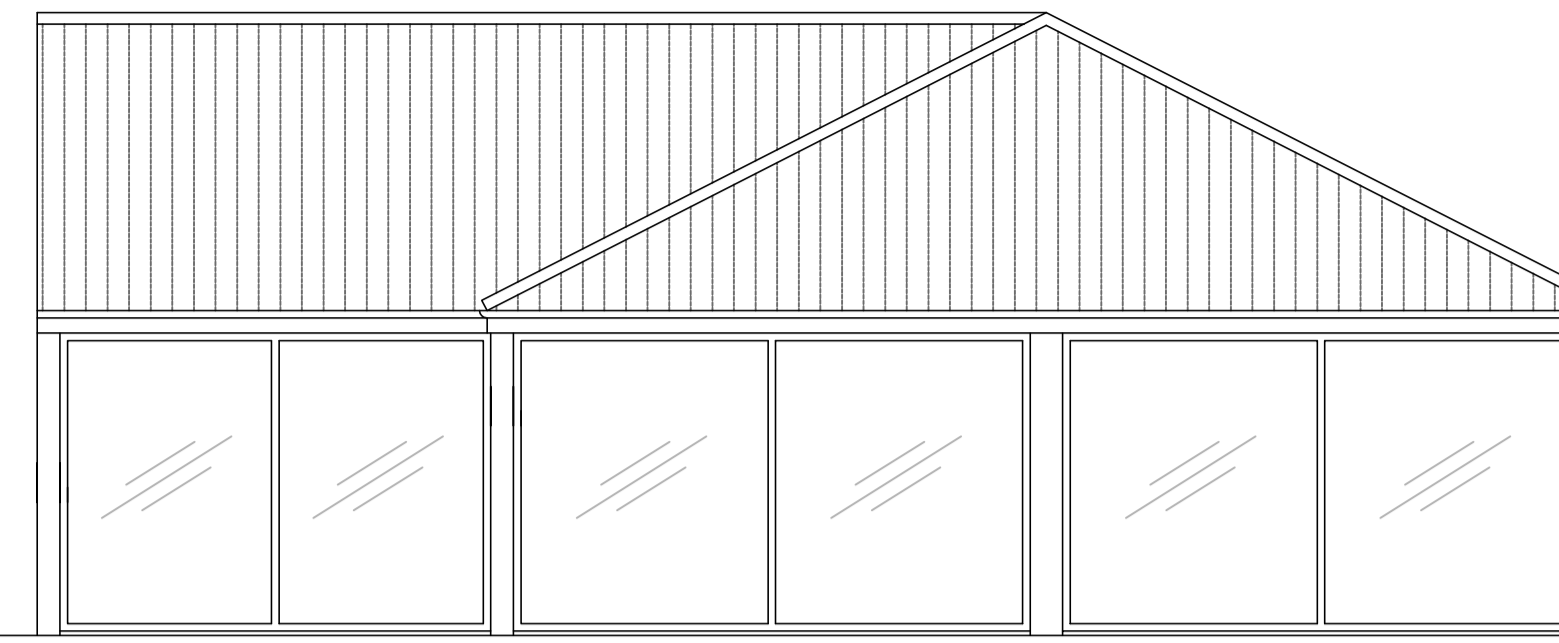


side elevation

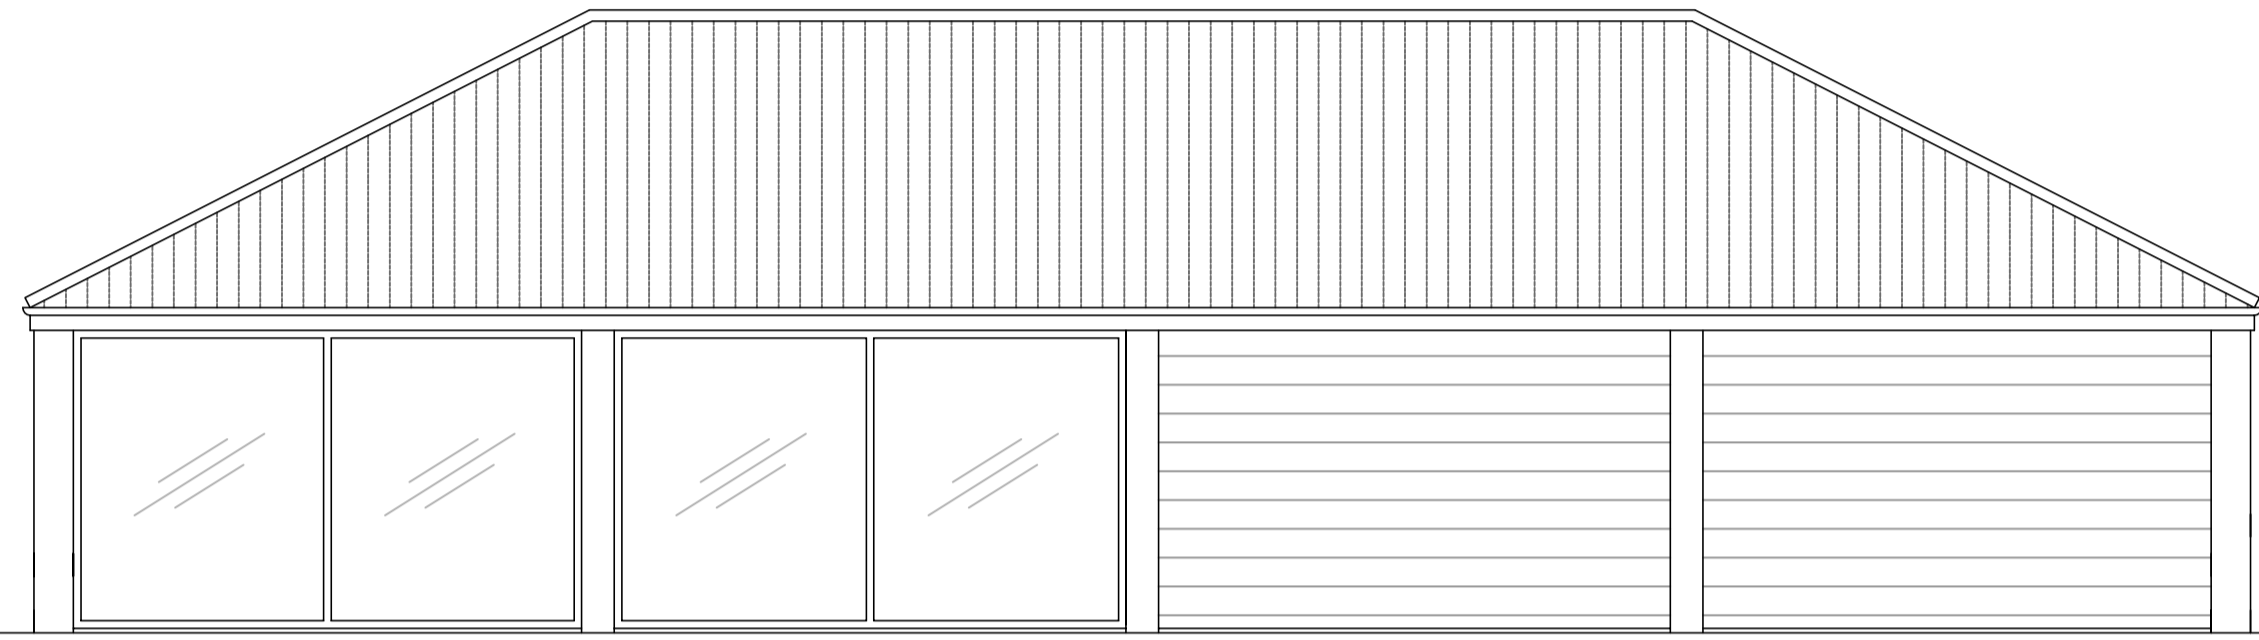


rear elevation

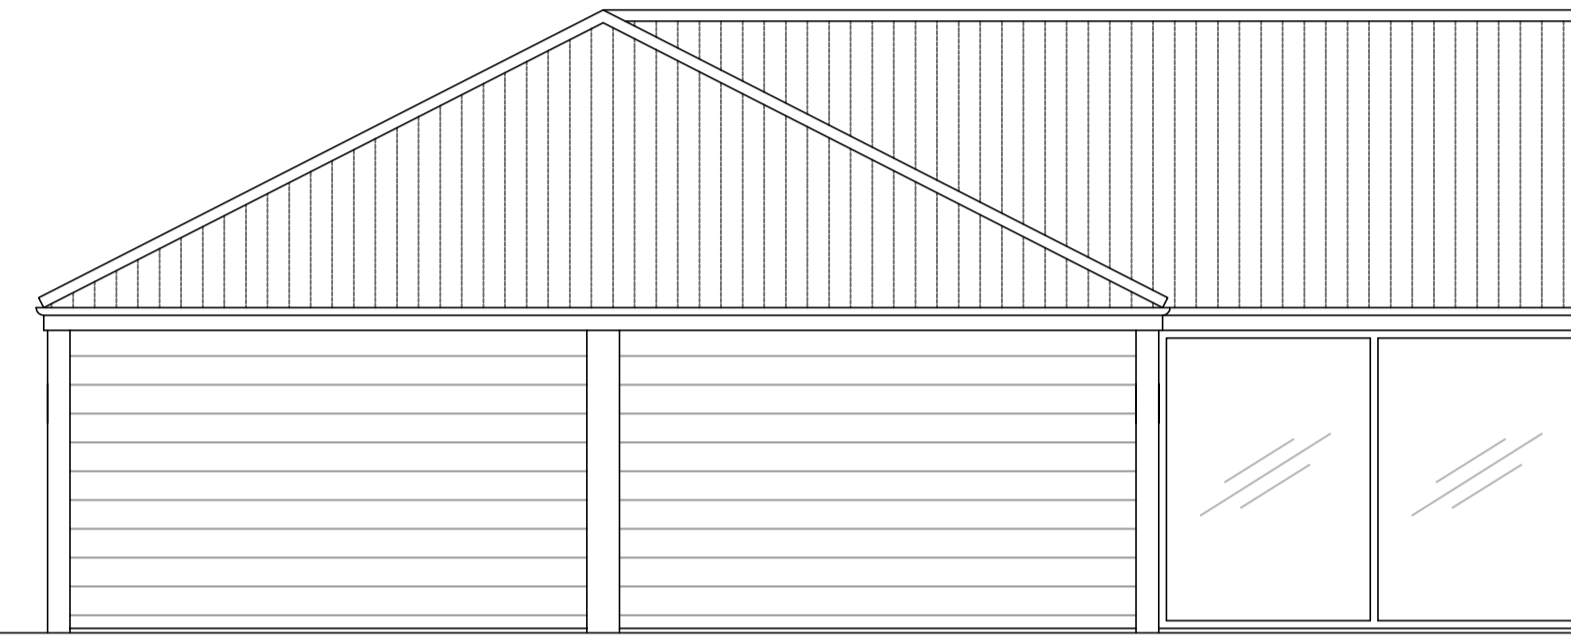

side elevation

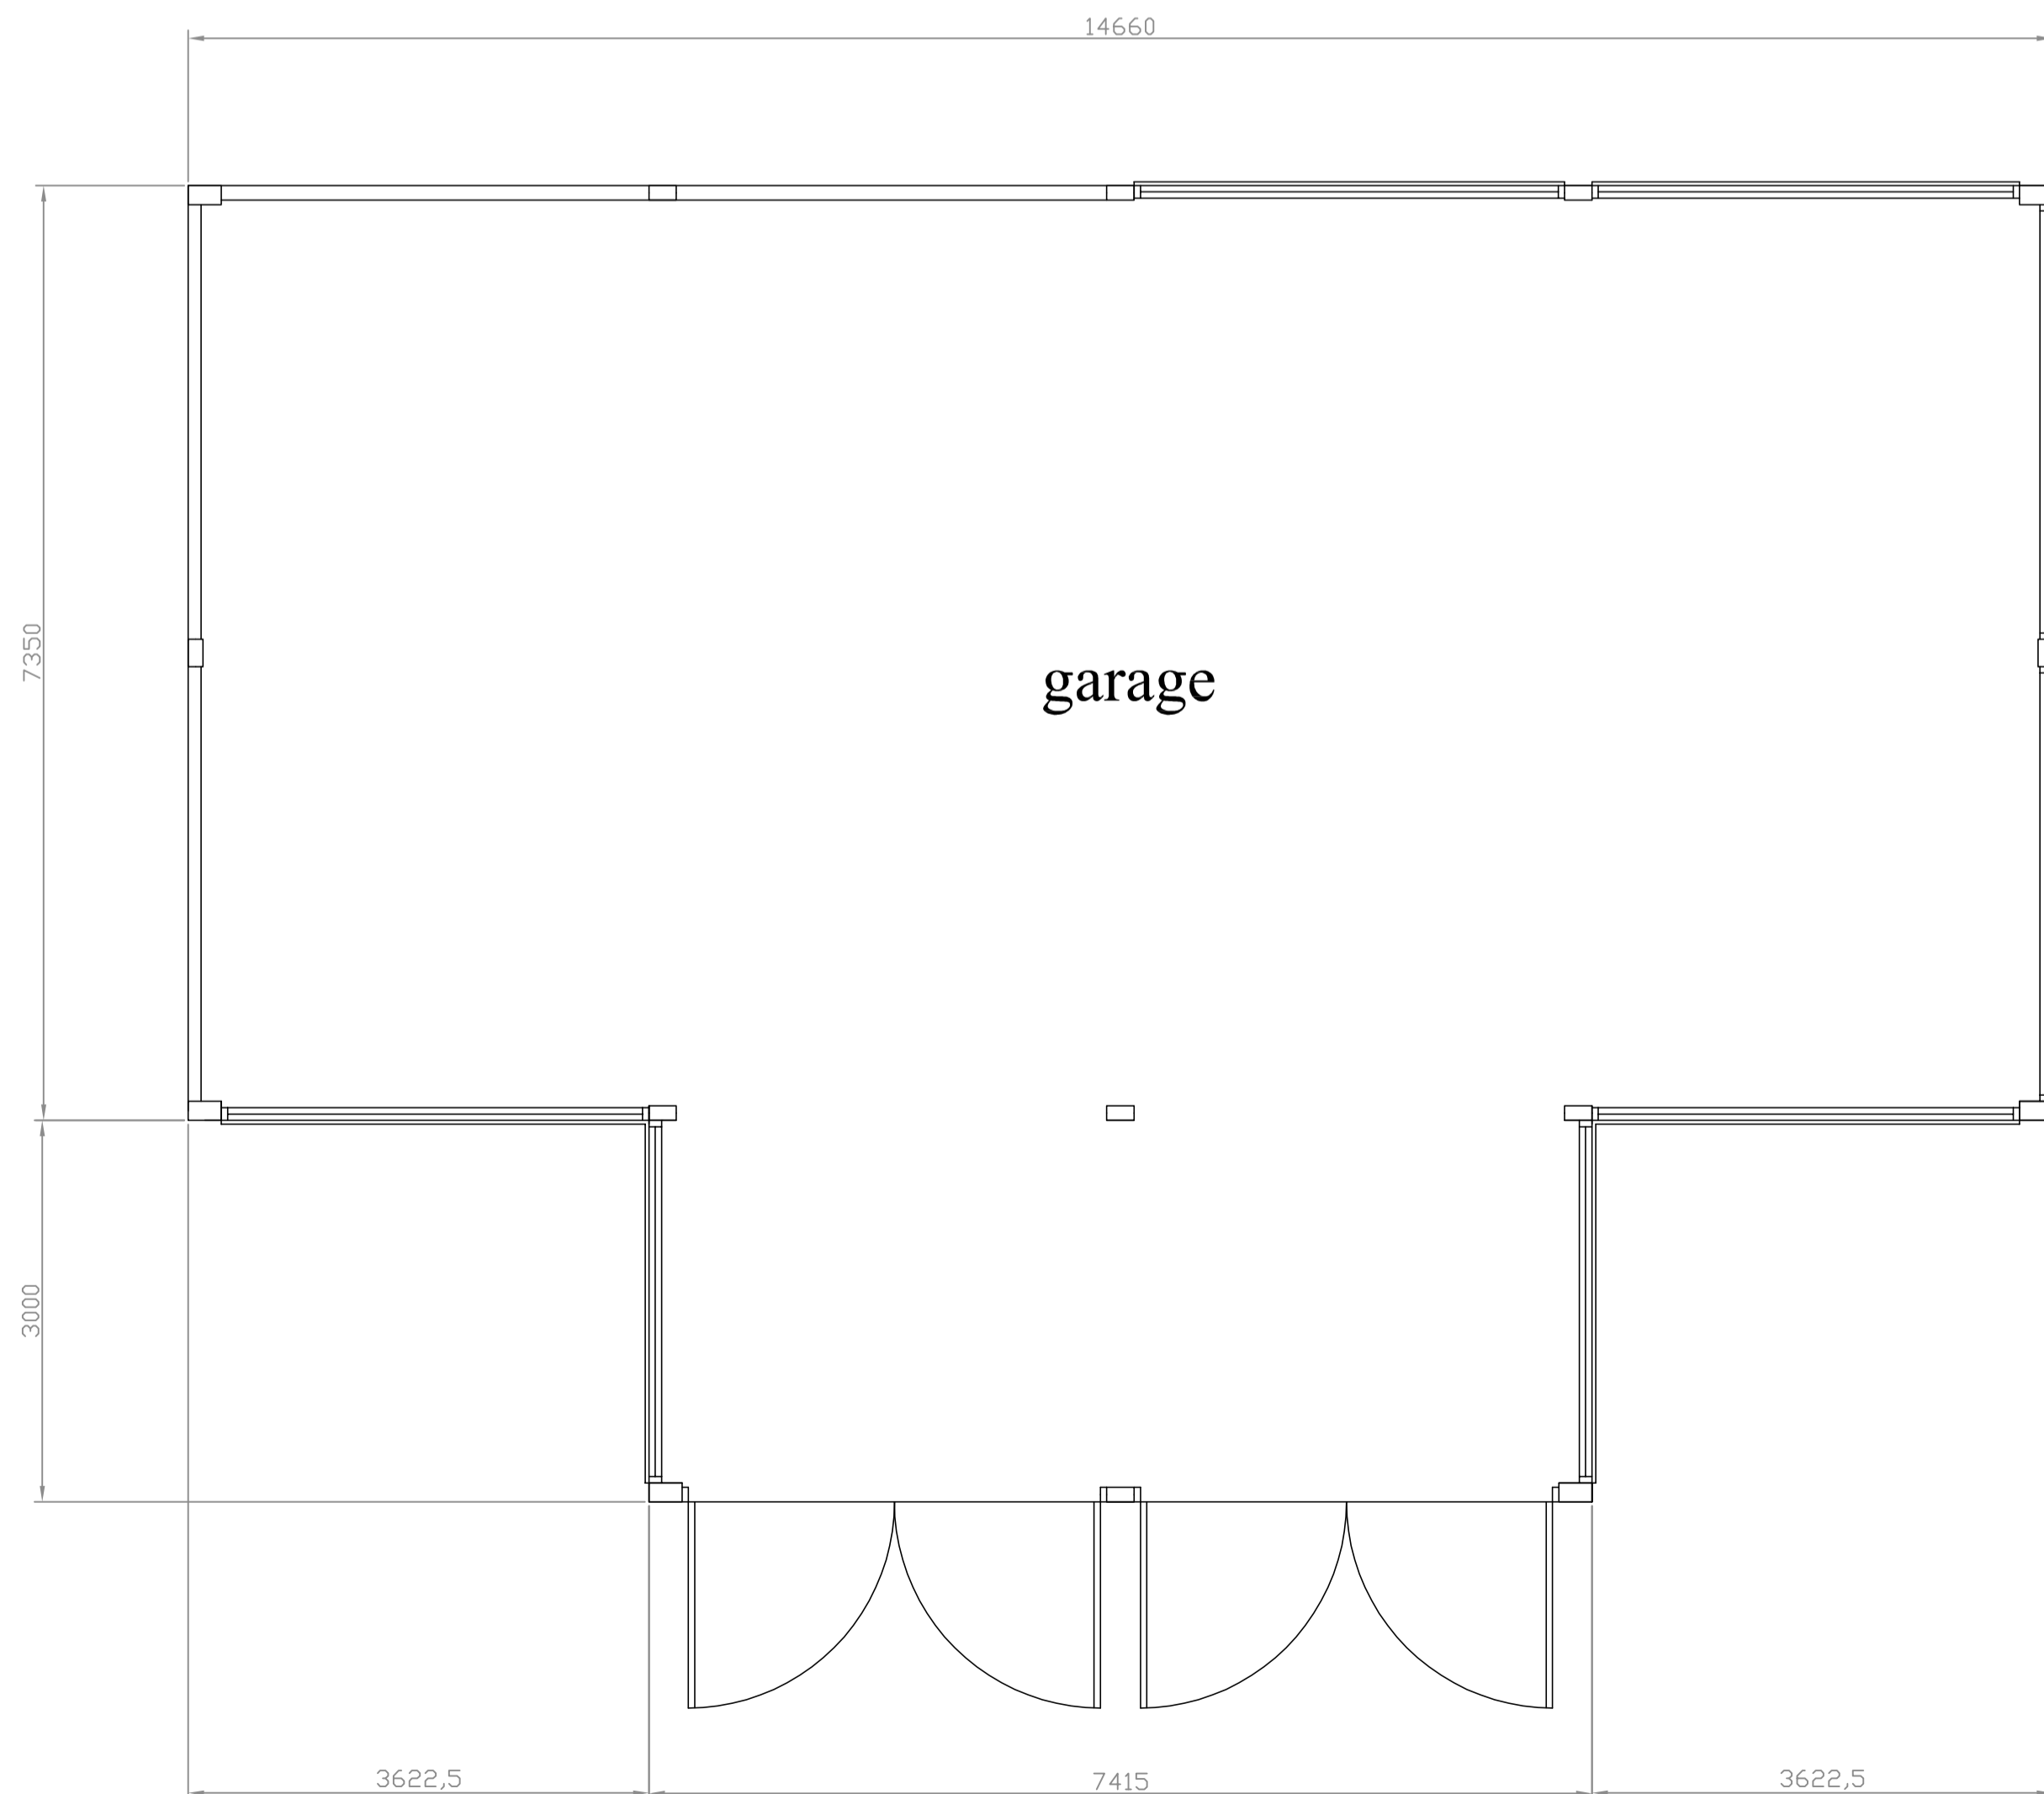

ground floor plan

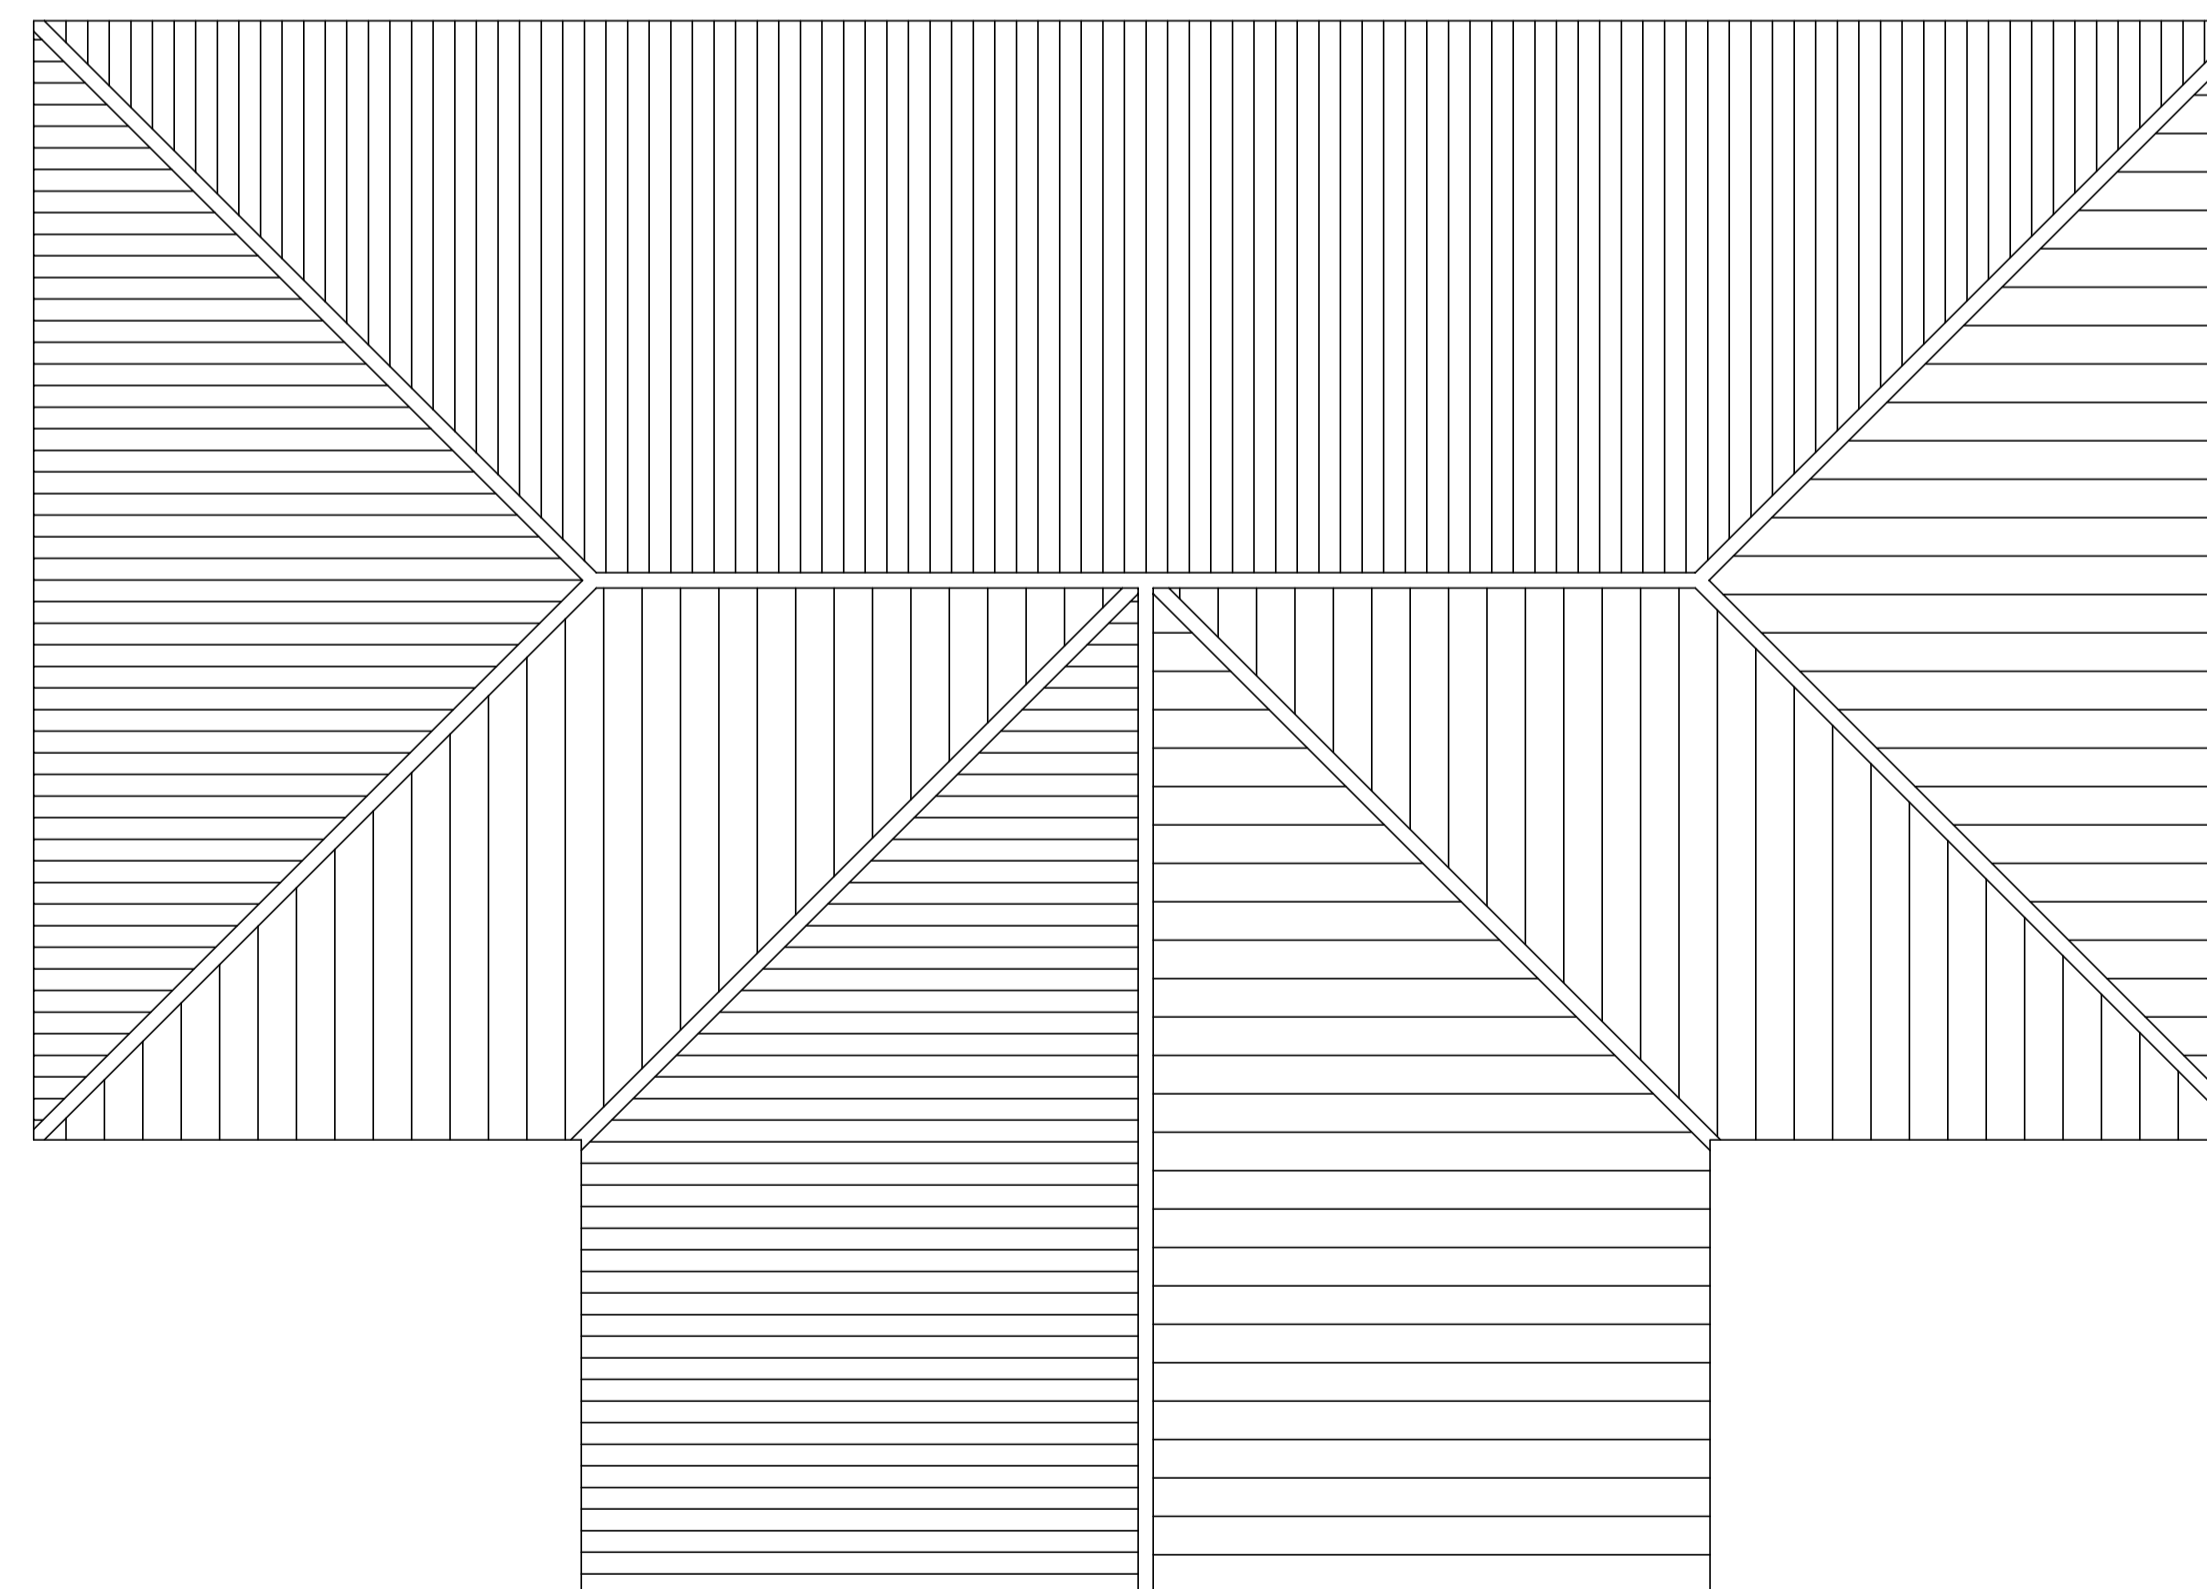

roof plan



SCALE 1:50

*Robert Room*  
*Architectural Drawing Services*

*Tel: 01759 301112 mobile: 07703 185039*  
*Fax: 01759 321112*  
*Email: robert.room@arcisarchitectural.co.uk*

client

Mr AW Morris

site

Clayfield Farm Clayfield Lane Pocklington  
York

job

Erection of a detached garages (retrospective)

drawing

Proposed plans and elevations

date September 2023

drwn by Rob Room

scale 1:50,

rev

drwg no.

M01 / 2059 / 03