


NOTES

- This is a planning drawing and should not be used for construction.
- This document and its design content is copyright ©.
- It shall be read in conjunction with all other associated project information and consultants documents.
- 3D images are an illustration only, and are not accurate representations.
- Refer to scale bar and title sheet to check printing scale.

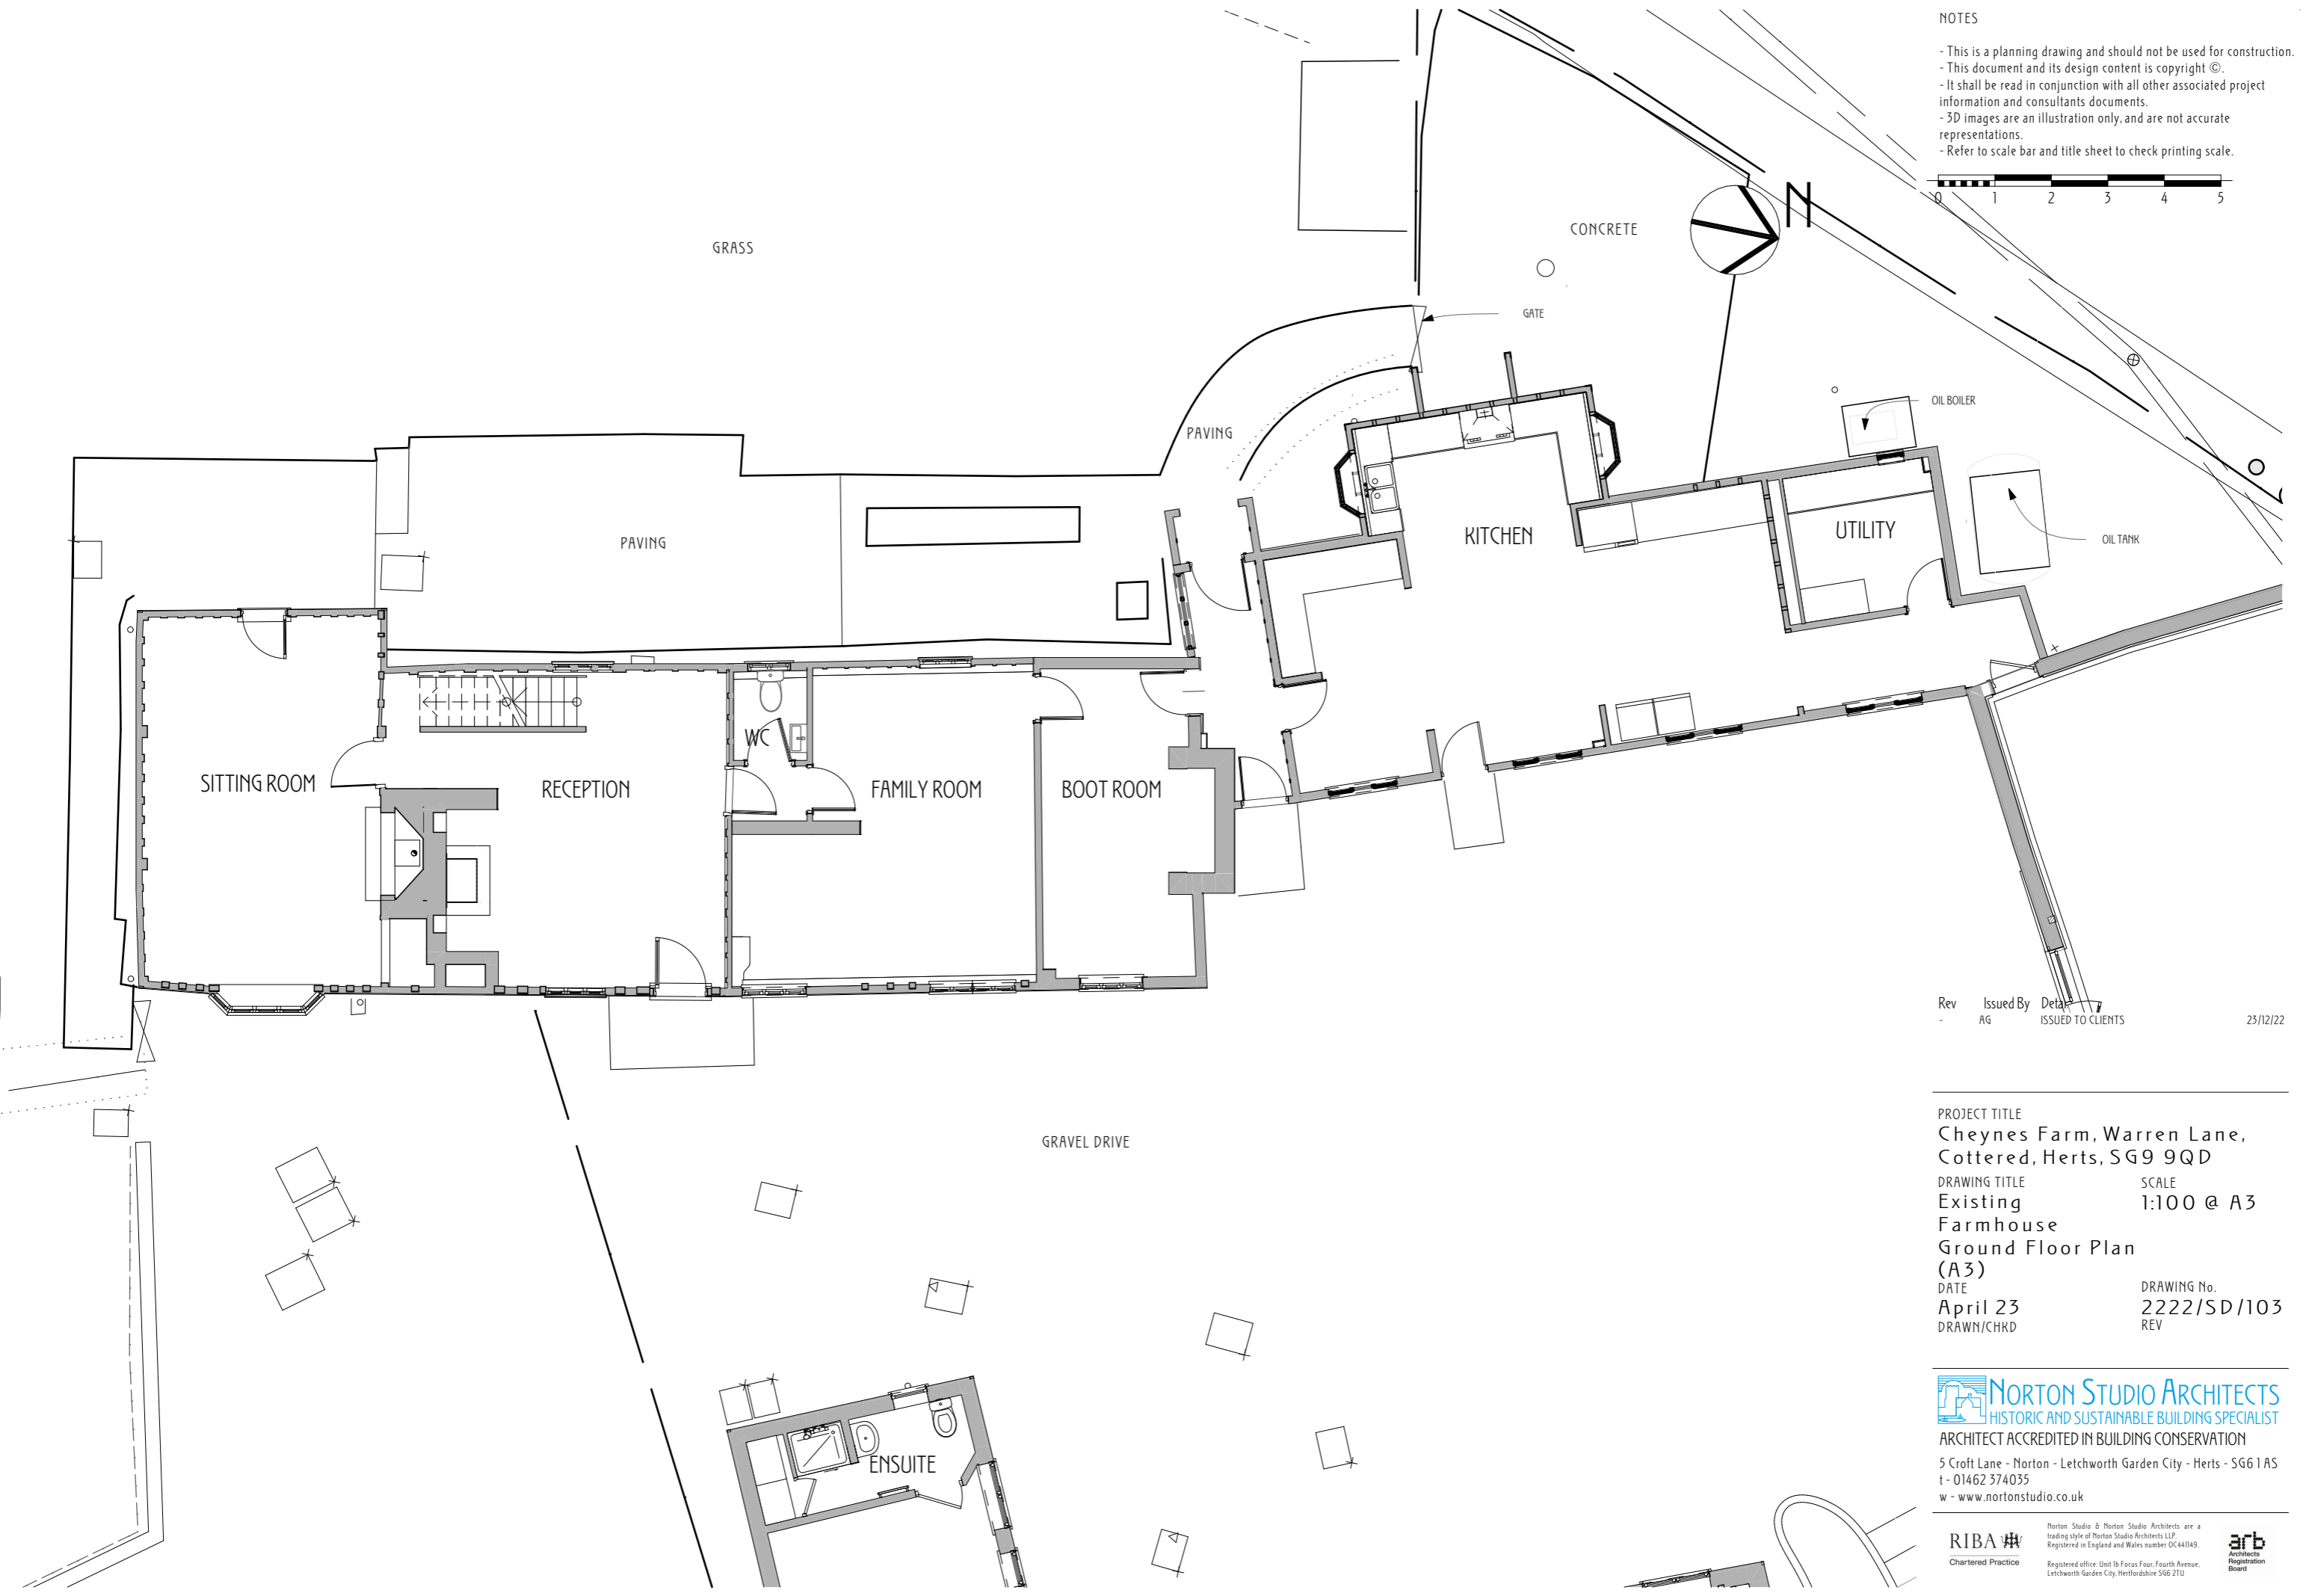

Rev - Issued By AG Detail ISSUED TO CLIENTS 23/11/22

PROJECT TITLE  
**Cheynes Farm, Warren Lane,  
 Coterred, Herts, SG9 9QD**

DRAWING TITLE Existing SCALE 1:100 @ A3

Farmhouse  
 Ground Floor Plan  
 (A3)

DATE April 23 DRAWING No. 2222/SD/103  
 DRAWN/CHKD REV

**NORTON STUDIO ARCHITECTS**  
 HISTORIC AND SUSTAINABLE BUILDING SPECIALIST  
 ARCHITECT ACCREDITED IN BUILDING CONSERVATION

5 Croft Lane - Norton - Letchworth Garden City - Herts - SG6 1AS  
 t - 01462 374035  
 w - www.nortonstudio.co.uk

RIBA Chartered Practice  
 Norton Studio © Norton Studio Architects are a trading style of Norton Studio Architects LLP Registered in England and Wales number OC441149. Registered office: Unit 1b Focus Four, Fourth Avenue, Letchworth Garden City, Hertfordshire SG6 2TU  
 arb Architects Registration Board