


NOTES

- This is a planning drawing and should not be used for construction.
- This document and its design content is copyright ©.
- It shall be read in conjunction with all other associated project information and consultants documents.
- 3D images are an illustration only, and are not accurate representations.
- Refer to scale bar and title sheet to check printing scale.

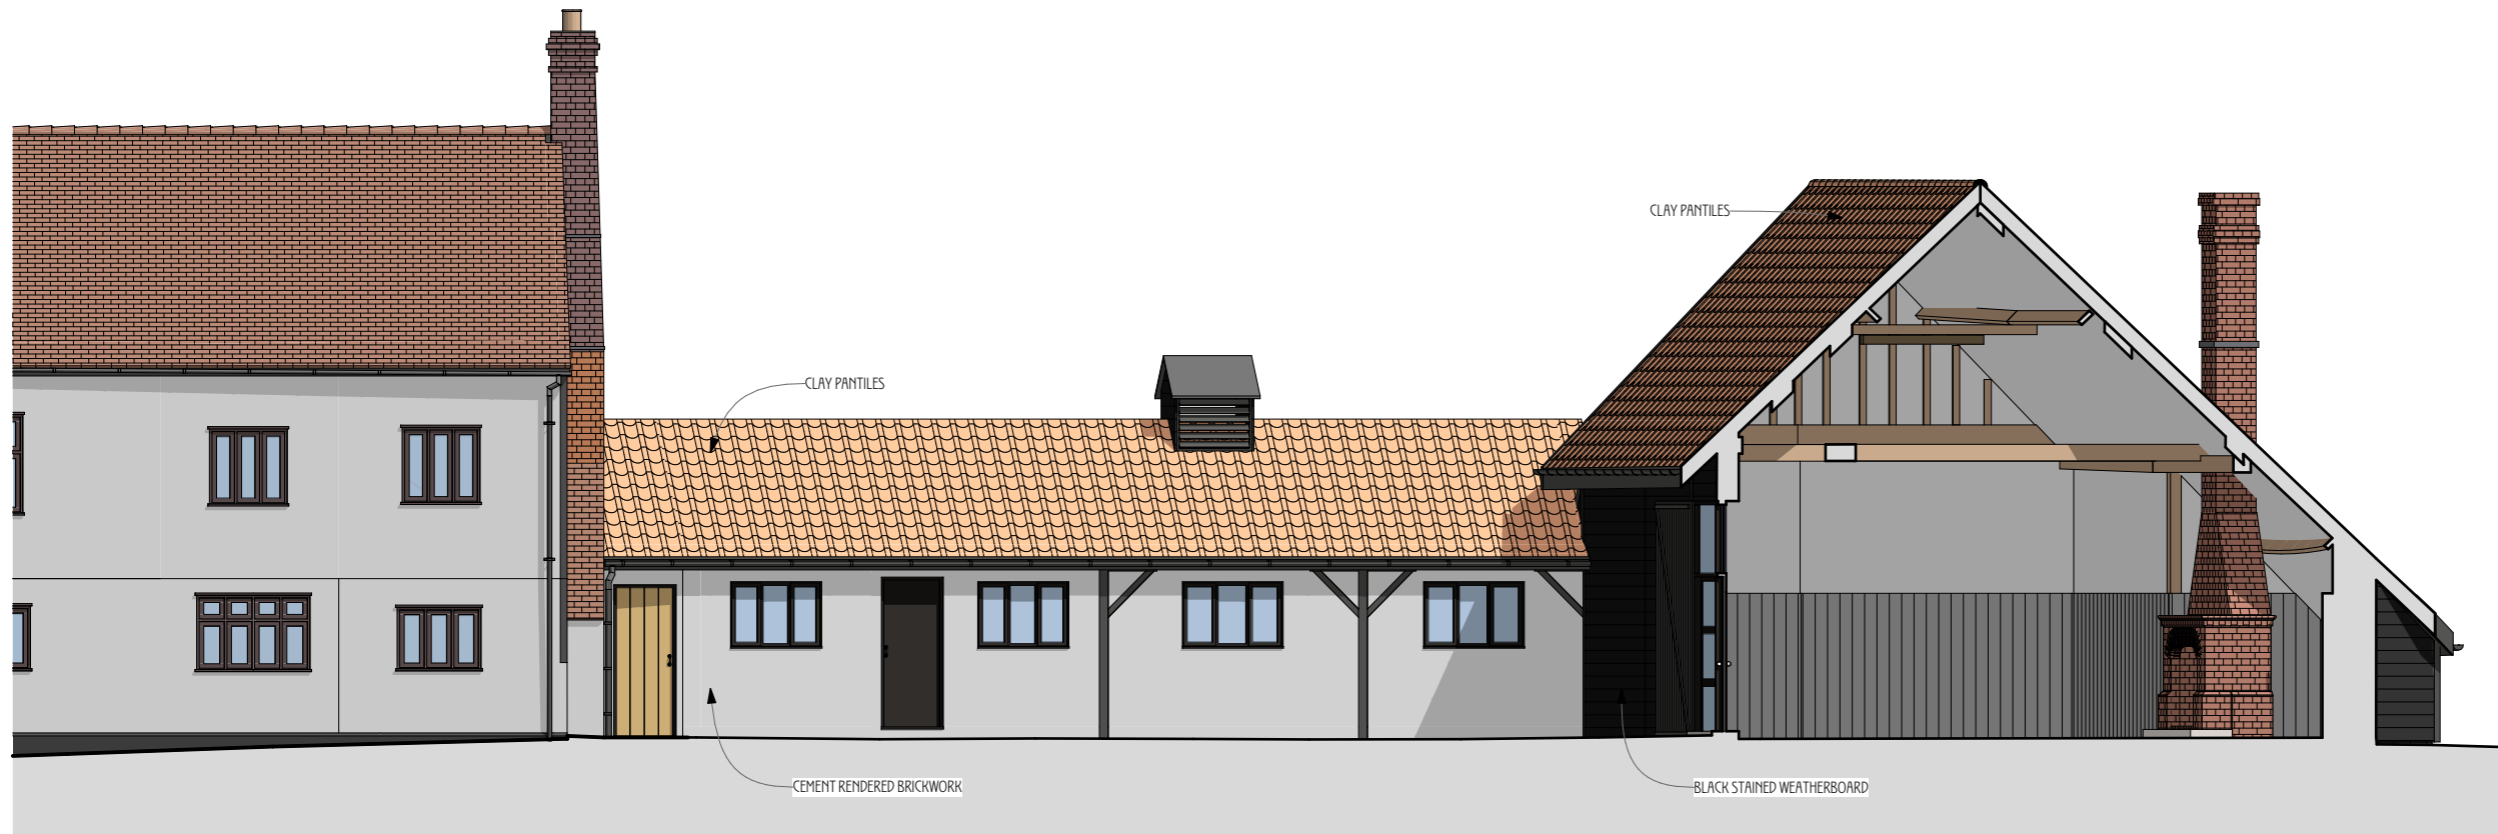

E-01 East Elevation
1:100



E-01 East Elevation
1:100

Rev	Issued By	Details	Date
-	AG	ISSUED TO CLIENTS	23/12/22

PROJECT TITLE
Cheynes Farm, Warren Lane,
Cottered, Herts, SG9 9QD
DRAWING TITLE
Existing
Farmhouse East
Elevations (A3)

SCALE
1:100 @ A3
DATE
December 22
DRAWN/CHKD

DRAWING No.
2222/SD/107
REV

NORTON STUDIO ARCHITECTS
HISTORIC AND SUSTAINABLE BUILDING SPECIALIST
ARCHITECT ACCREDITED IN BUILDING CONSERVATION
5 Croft Lane - Norton - Letchworth Garden City - Herts - SG6 1AS
t - 01462 374035
w - www.nortonstudio.co.uk

RIBA
Chartered Practice

Norton Studio & Norton Studio Architects are a trading style of Norton Studio Architects LLP
Registered in England and Wales number OC441149
Registered office: Unit 1b Focus Four, Fourth Avenue, Letchworth Garden City, Hertfordshire SG6 2TU

arb
Architects
Registration
Board