
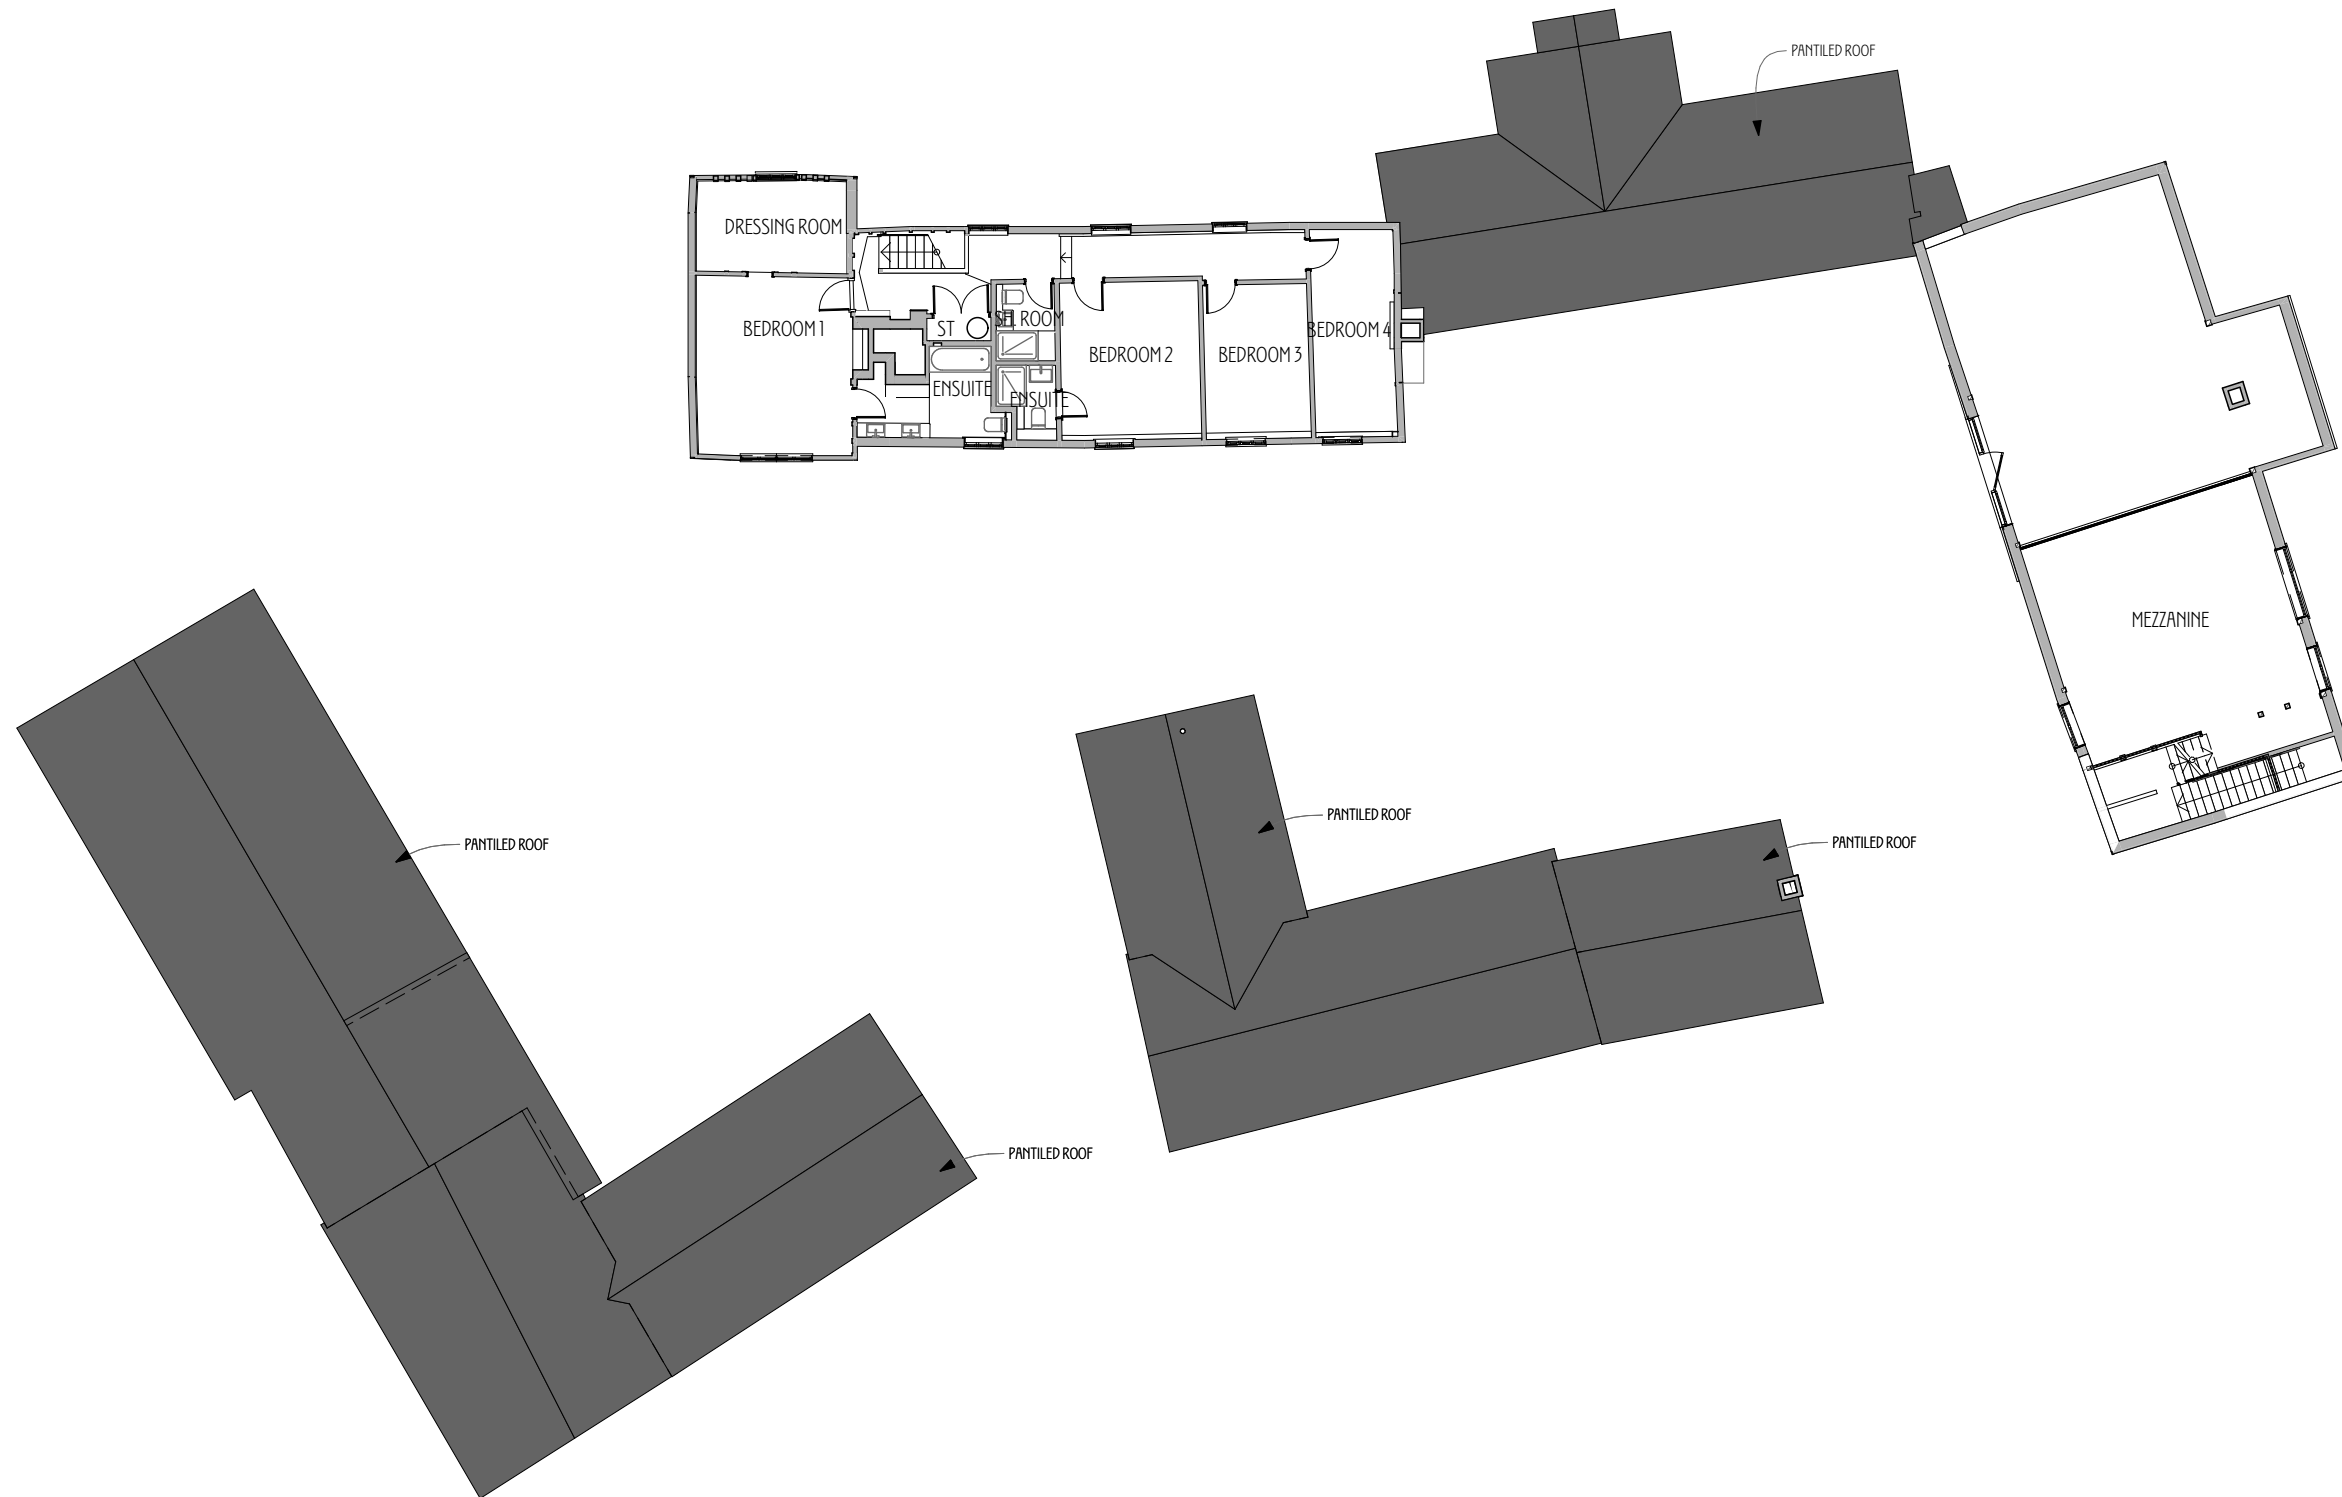


NOTES

- This is a planning drawing and should not be used for construction.
- This document and its design content is copyright ©.
- It shall be read in conjunction with all other associated project information and consultants documents.
- 3D images are an illustration only, and are not accurate representations.
- Refer to scale bar and title sheet to check printing scale.

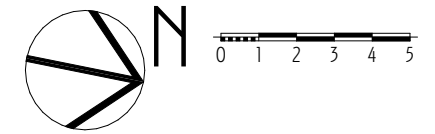

| Rev | Issued By | Details | Date |
|-----|-----------|-------------------|----------|
| - | AG | ISSUED TO CLIENTS | 23/12/22 |

PROJECT TITLE
**Cheynes Farm, Warren Lane,
 Coterred, Herts, SG9 9QD**

DRAWING TITLE
**Existing First
 Floor Site Plan
 (A3)**

SCALE
1:200 @ A3

| DATE | DRAWING No. |
|-----------------|--------------------|
| April 23 | 2222/SD/102 |
| DRAWN/CHKD | REV |
| - | - |

NORTON STUDIO ARCHITECTS
 HISTORIC AND SUSTAINABLE BUILDING SPECIALIST
 ARCHITECT ACCREDITED IN BUILDING CONSERVATION

5 Croft Lane - Norton - Letchworth Garden City - Herts - SG6 1AS
 t - 01462 374035
 w - www.nortonstudio.co.uk