
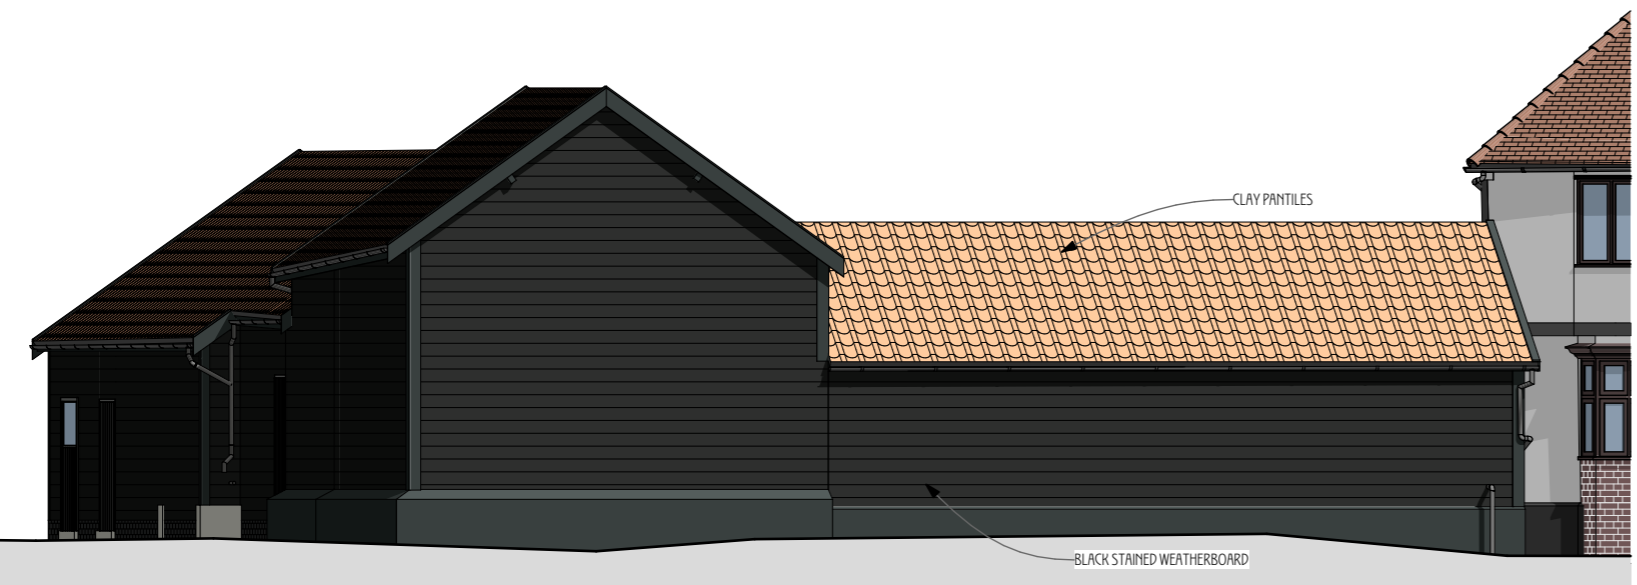
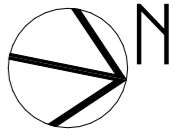



E-11 North Elevation  
1:100

NOTES

- This is a planning drawing and should not be used for construction.
- This document and its design content is copyright ©.
- It shall be read in conjunction with all other associated project information and consultants documents.
- 3D images are an illustration only, and are not accurate representations.
- Refer to scale bar and title sheet to check printing scale.

 


E-06 East Elevation  
1:100

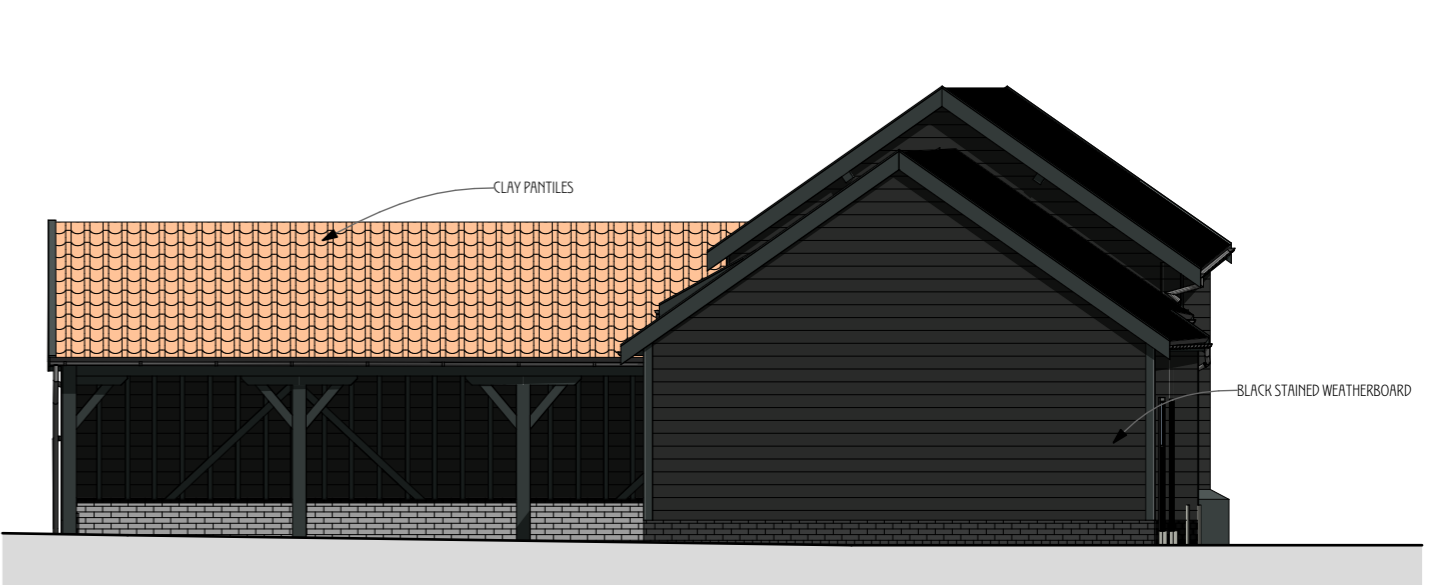

E-12 West Elevation  
1:100

Rev	Issued By	Details	Date
-	AG	ISSUED TO CLIENTS	25/12/22

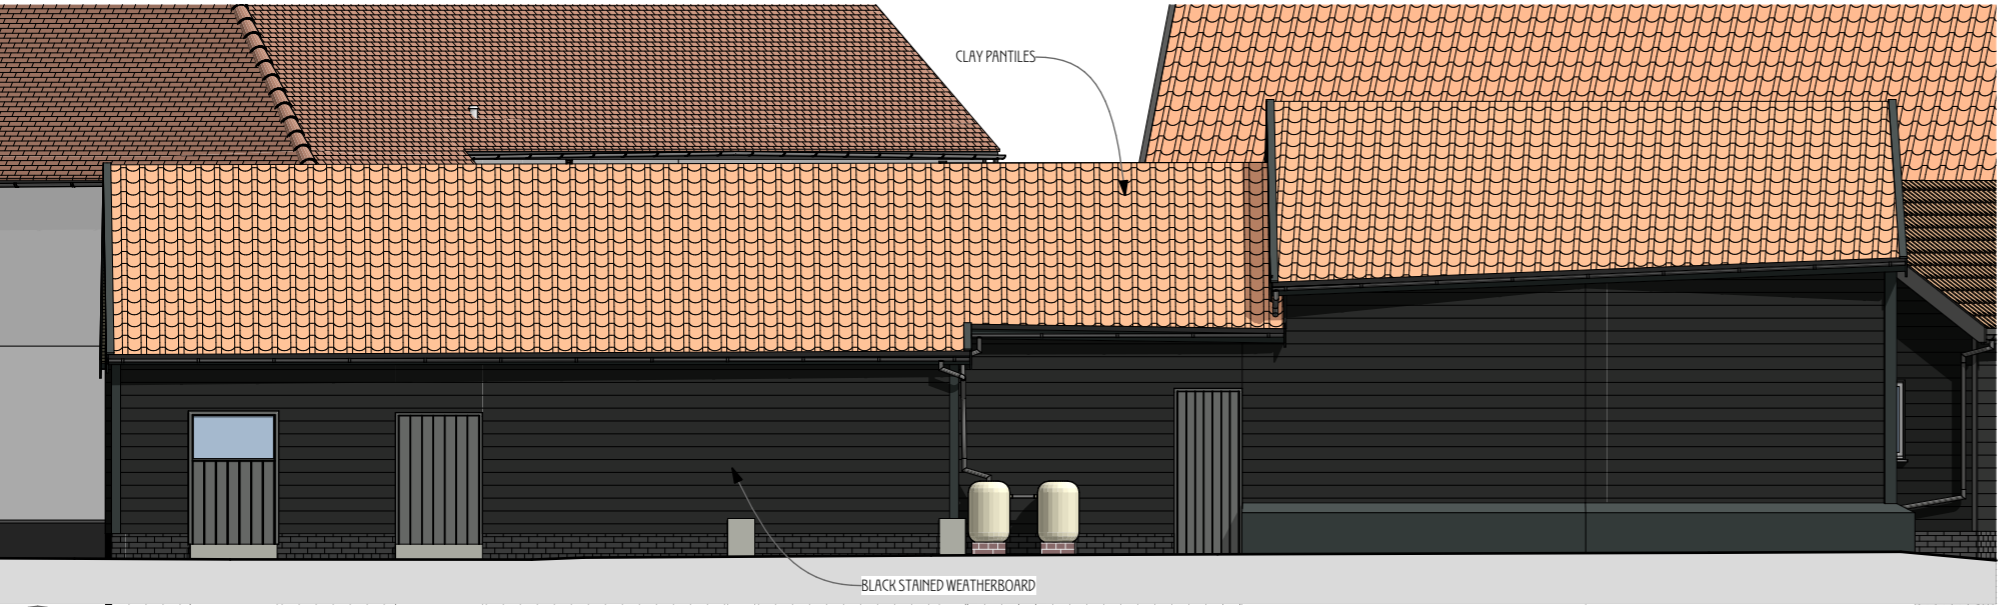

E-13 South Elevation  
1:100

PROJECT TITLE  
**Cheynes Farm, Warren Lane,  
 Cottered, Herts, SG9 9QD**

DRAWING TITLE  
**Existing Barns Elevations (A3)**

SCALE  
**1:100 @ A3**

DATE  
**December 22**

DRAWING No.  
**2222/SD/147**

DRAWN/CHKD  
 REV

**NORTON STUDIO ARCHITECTS**  
 HISTORIC AND SUSTAINABLE BUILDING SPECIALIST  
 ARCHITECT ACCREDITED IN BUILDING CONSERVATION

5 Croft Lane - Norton - Letchworth Garden City - Herts - SG6 1AS  
 t - 01462 374035  
 w - www.nortonstudio.co.uk

RIBA Chartered Practice  
 Norton Studio © Norton Studio Architects are a trading style of Norton Studio Architects LLP. Registered in England and Wales number OC441149.  
 Registered office: Unit 1b Focus Four, Fourth Avenue, Letchworth Garden City, Hertfordshire SG6 2TU

arb  
 Architects  
 Registration  
 Board