



Existing Ground Floor Plan

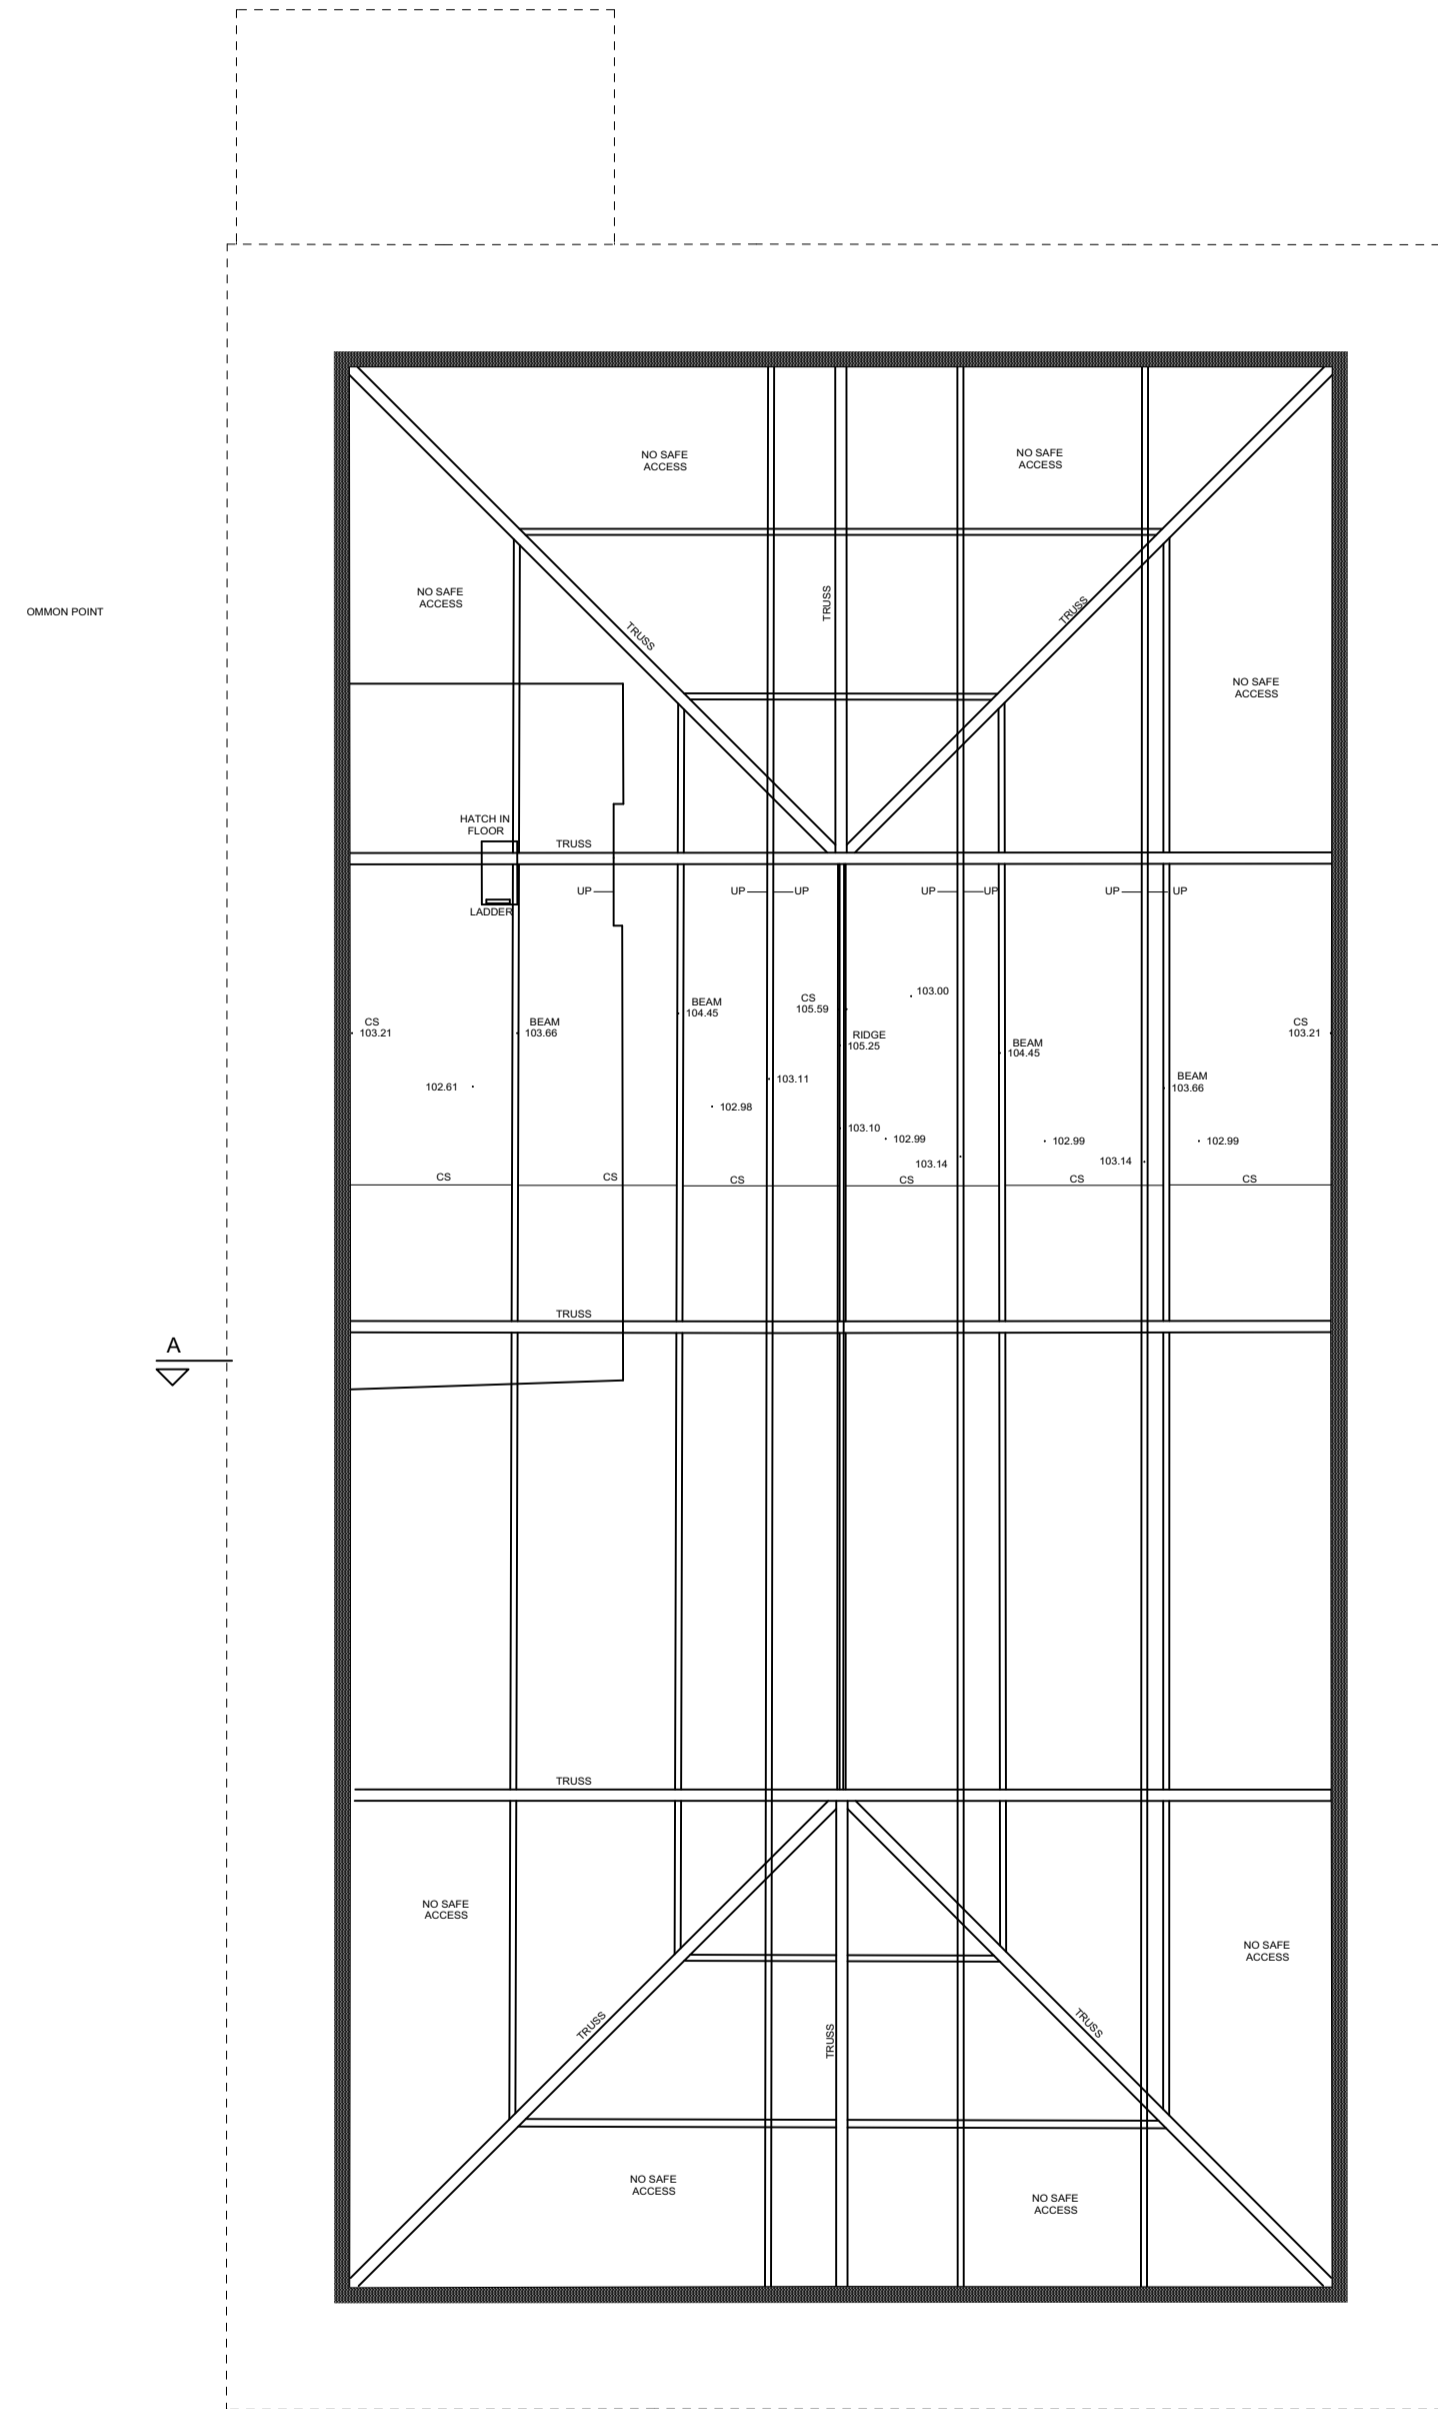

Existing Roof Structure Plan

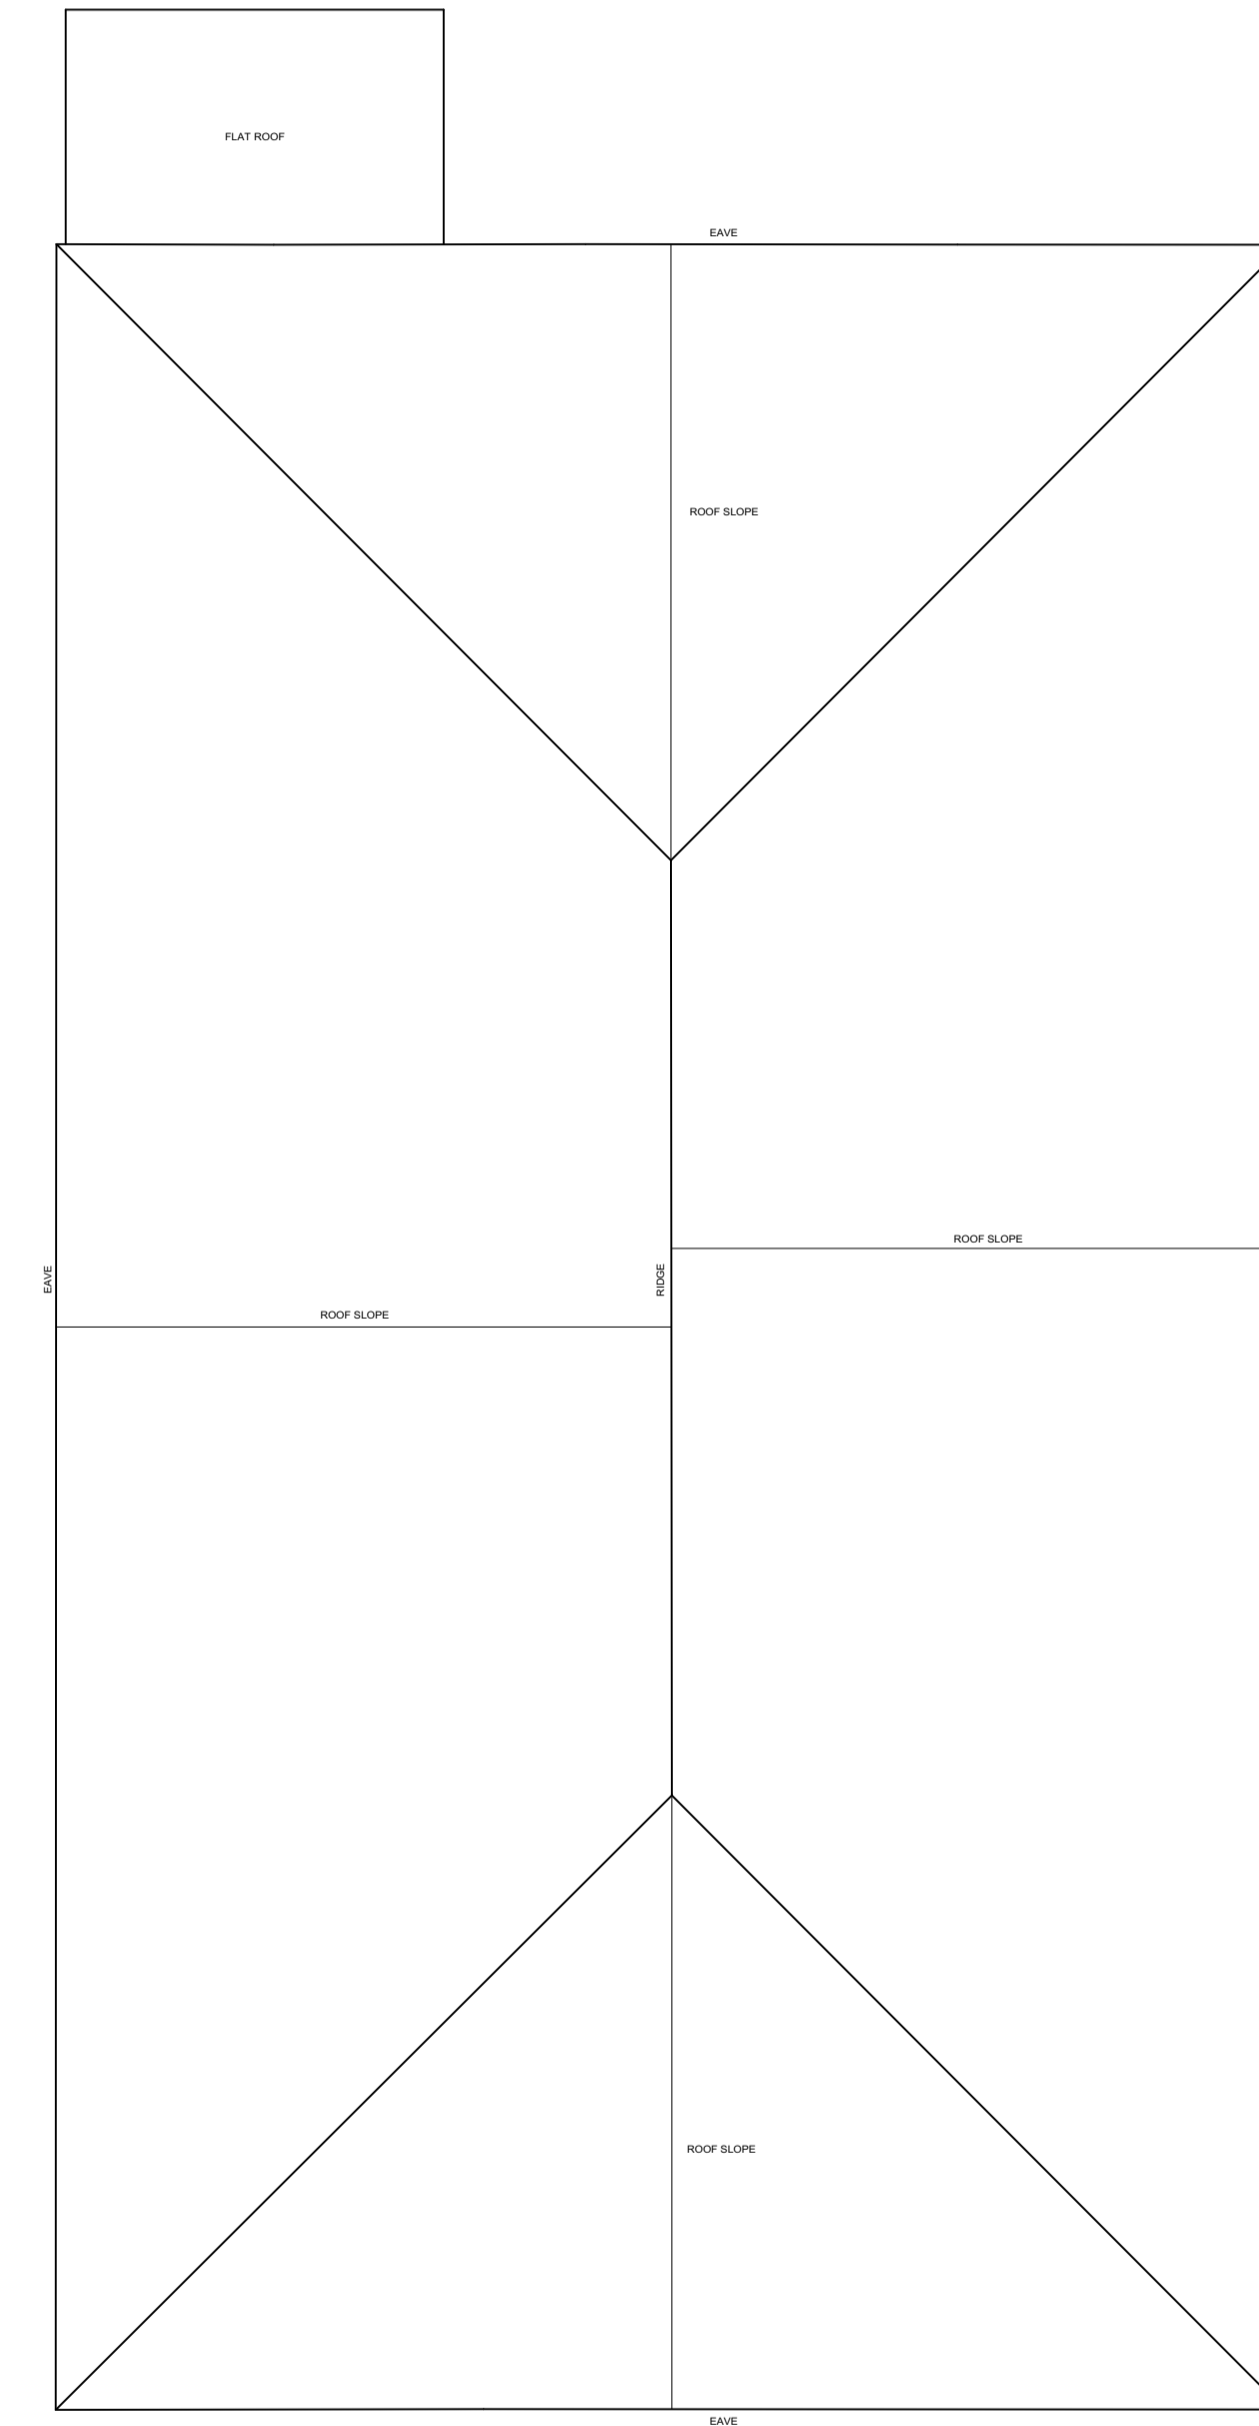

Existing Roof Plan

**General Notes**

1. Responsibility is not accepted for errors made by others in scaling from this drawing. All construction information should be taken from figured dimensions only.
2. All dimensions to be checked on site.
3. Unless otherwise stated dimensions are in millimetres.
4. Drawings to be read in conjunction with all other project drawings.
5. Copyright Millar + Howard Workshop Ltd.

No.	Rev.	Notes

M+H  
MILLAR + HOWARD  
WORKSHOP

Chartered Architects  
**MILLAR + HOWARD**  
 WORKSHOP

St Mary's Mill  
 St Mary's  
 Chalford  
 STROUD  
 Gloucestershire  
 GL6 8NX

t: 01453 887186  
 e: info@mhworshop.co.uk  
 w: www.mhworshop.co.uk

Project Title  
**Stonehouse Court Hotel:  
 Caroline Suite Roof Pv  
 Installation**

Project Address  
 Stonehouse Court Hotel  
 Bristol Road, Stonehouse,  
 GL10 3RA

JOB No. 1808

Drawing Title  
**Existing  
 Caroline Suite Existing  
 Ground Floor & Roof Plans**

Sheet No.	Sheet No.	Date
NM	GL	Mar 2023

Scale: 1:100@A1

Drawing No. **P/5202**

Drawing Status: Planning