




General Notes
 1. Responsibility is not accepted for errors made by others in scaling from this drawing. All construction information should be taken from figured dimensions only.
 2. All dimensions to be checked on-site.
 3. Unless otherwise stated dimensions are in millimetres.
 4. Drawings to be read in conjunction with all other project drawings.
 5. Copyright Millar + Howard Workshop Ltd.

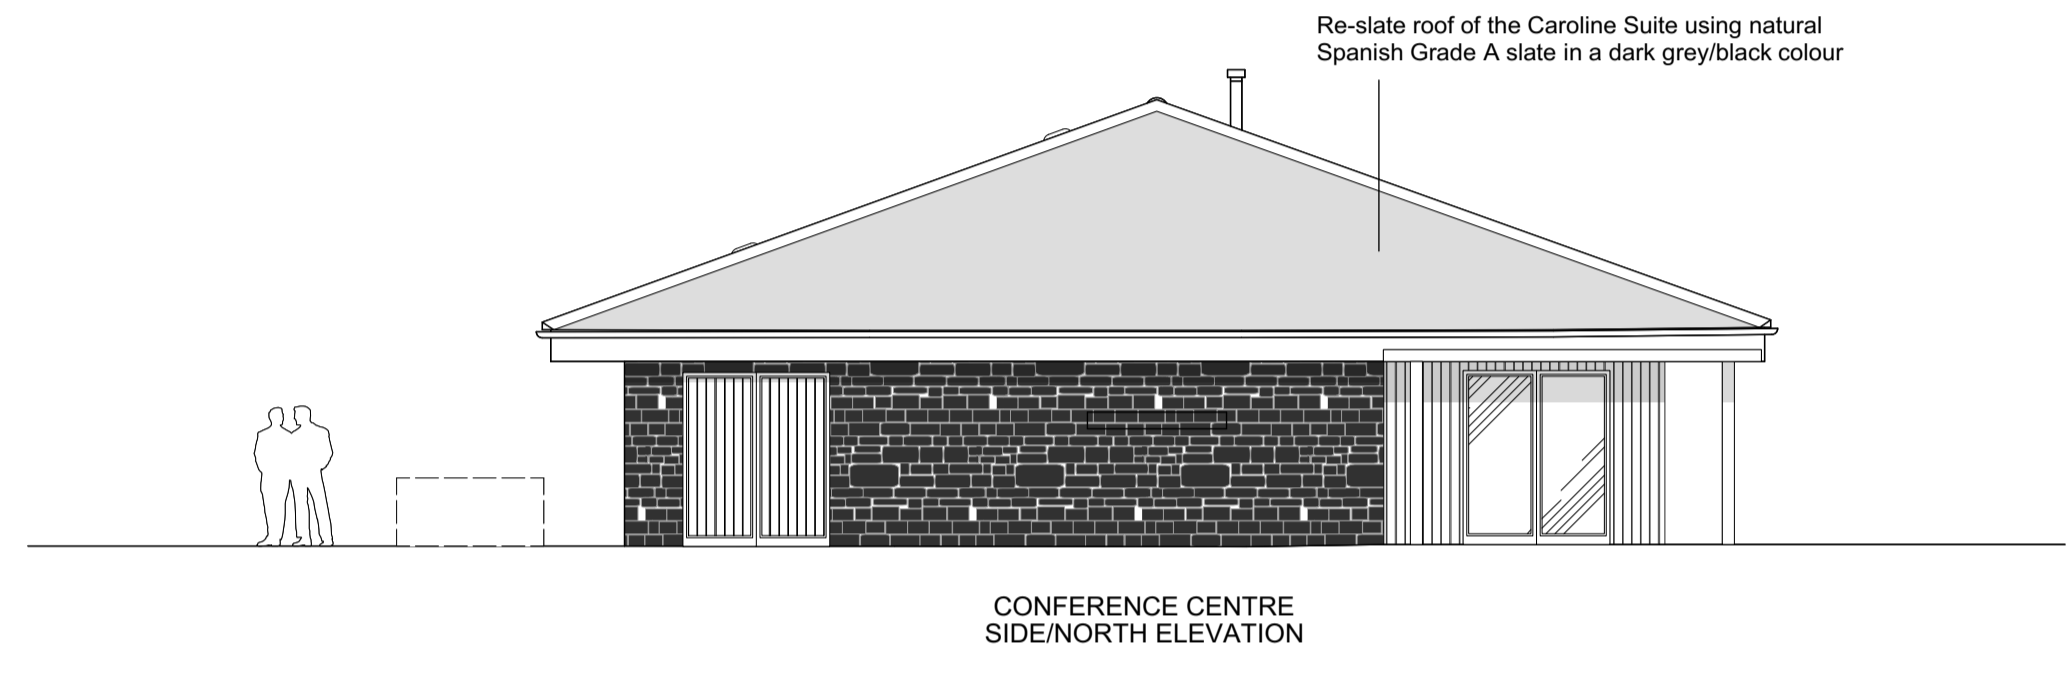


CONFERENCE CENTRE
SIDE/NORTH ELEVATION

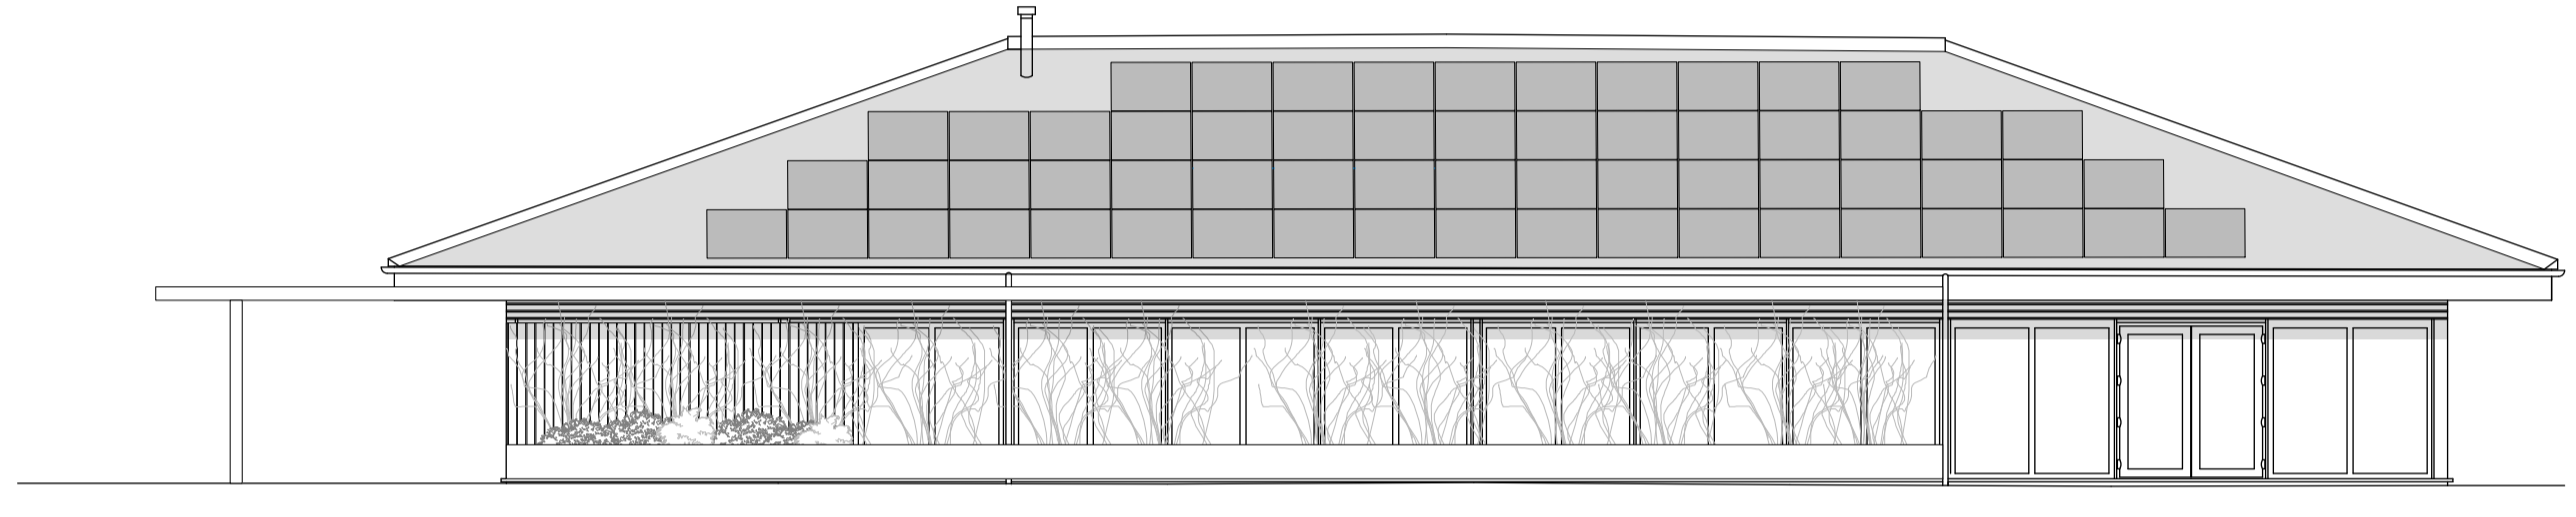



CONFERENCE CENTRE
FRONT/WEST ELEVATION

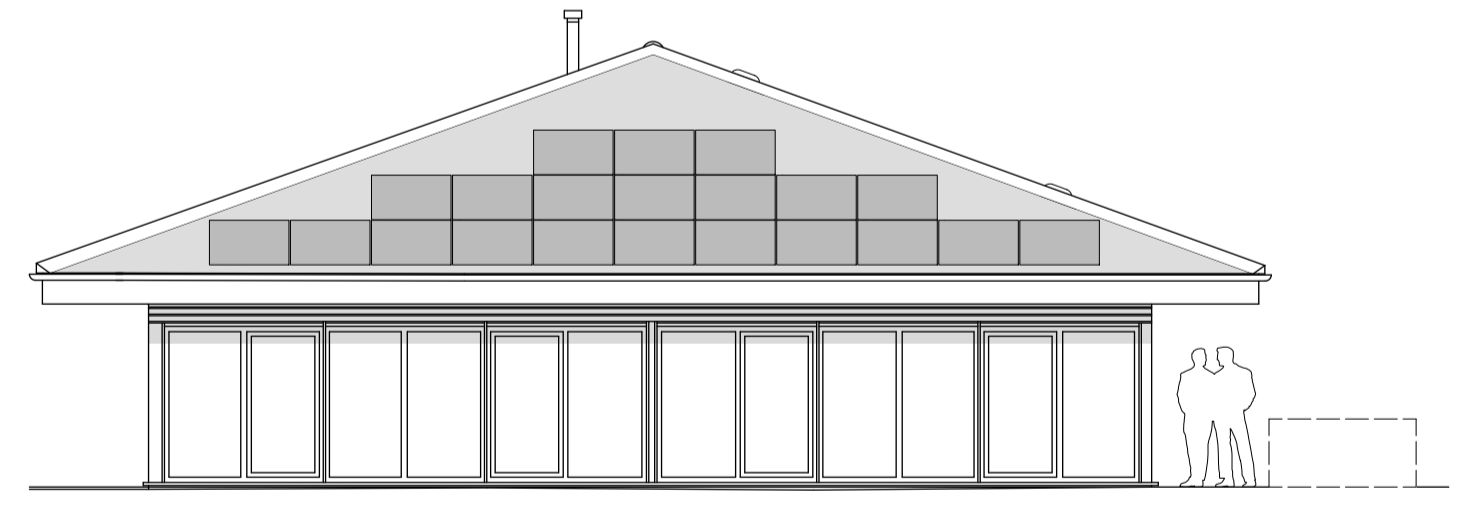

CONFERENCE CENTRE
SIDE/SOUTH ELEVATION

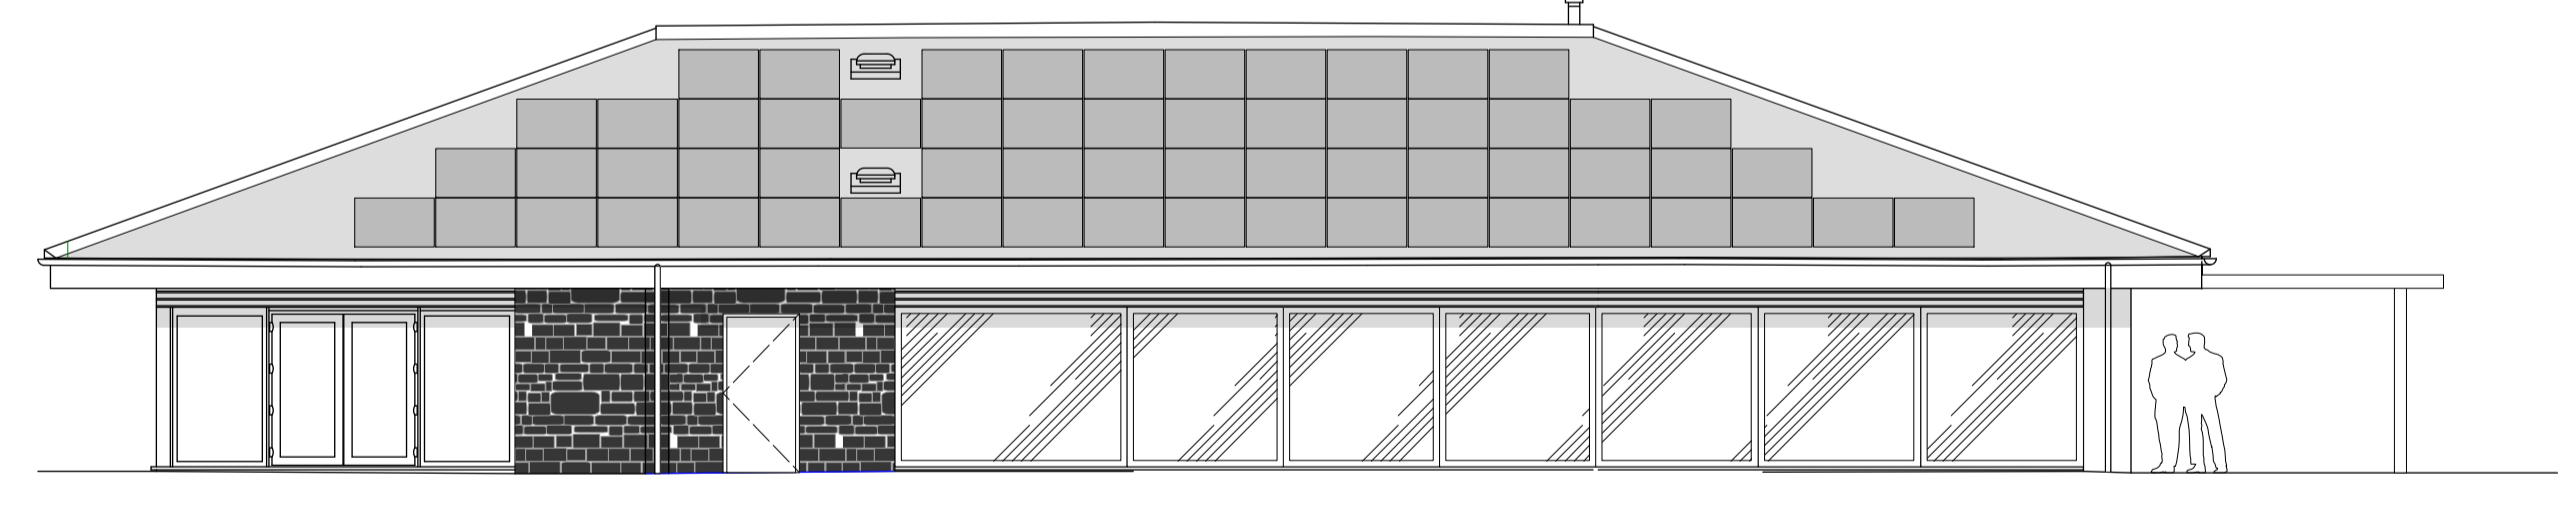

CONFERENCE CENTRE
REAR/EAST ELEVATION

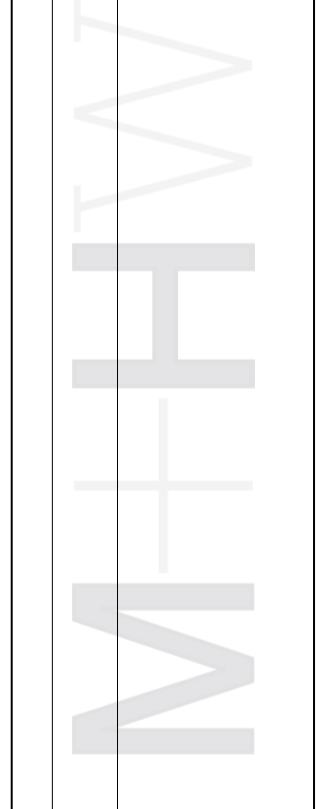 

Chartered Architects
MILLAR + HOWARD
 WORKSHOP

St Mary's Mill
 St Mary's
 Chalford
 STROUD
 Gloucestershire
 GL6 8NX
 t: 01453 887186
 e: info@mhoworkshop.co.uk
 w: www.mhoworkshop.co.uk

Project Title
**Stonehouse Court Hotel:
 Caroline Suite Roof Pv
 Installation**

Project Address
 Stonehouse Court Hotel
 Bristol Road, Stonehouse,
 GL10 3RA

Job No. 1808

Drawing Title
**Proposed
 Caroline Suite Proposed
 Elevations**

Sheet No.	Drawn By	Date
NM	GL	Mar 2023

Scale: 1:100@A1
 Drawing No. **P/5702**
 Drawing Issue: Planning