



Schedule of Revisions:

Rev:	Description:	Date:
X	X	X

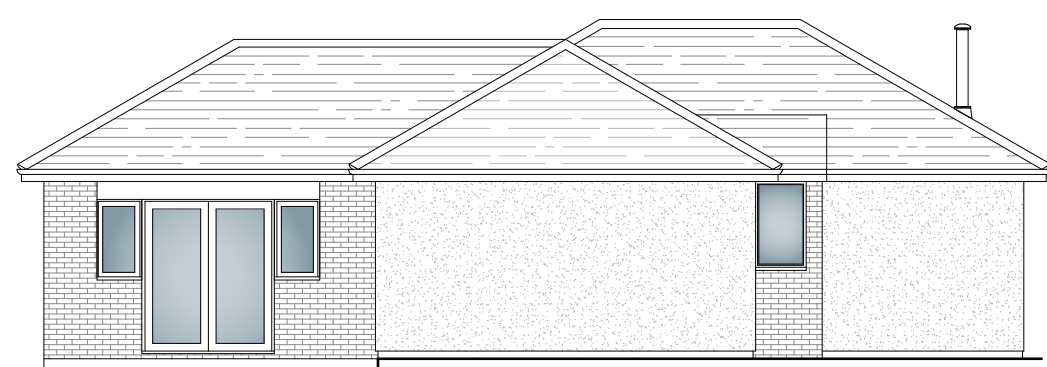

SIDE ELEVATION – EAST

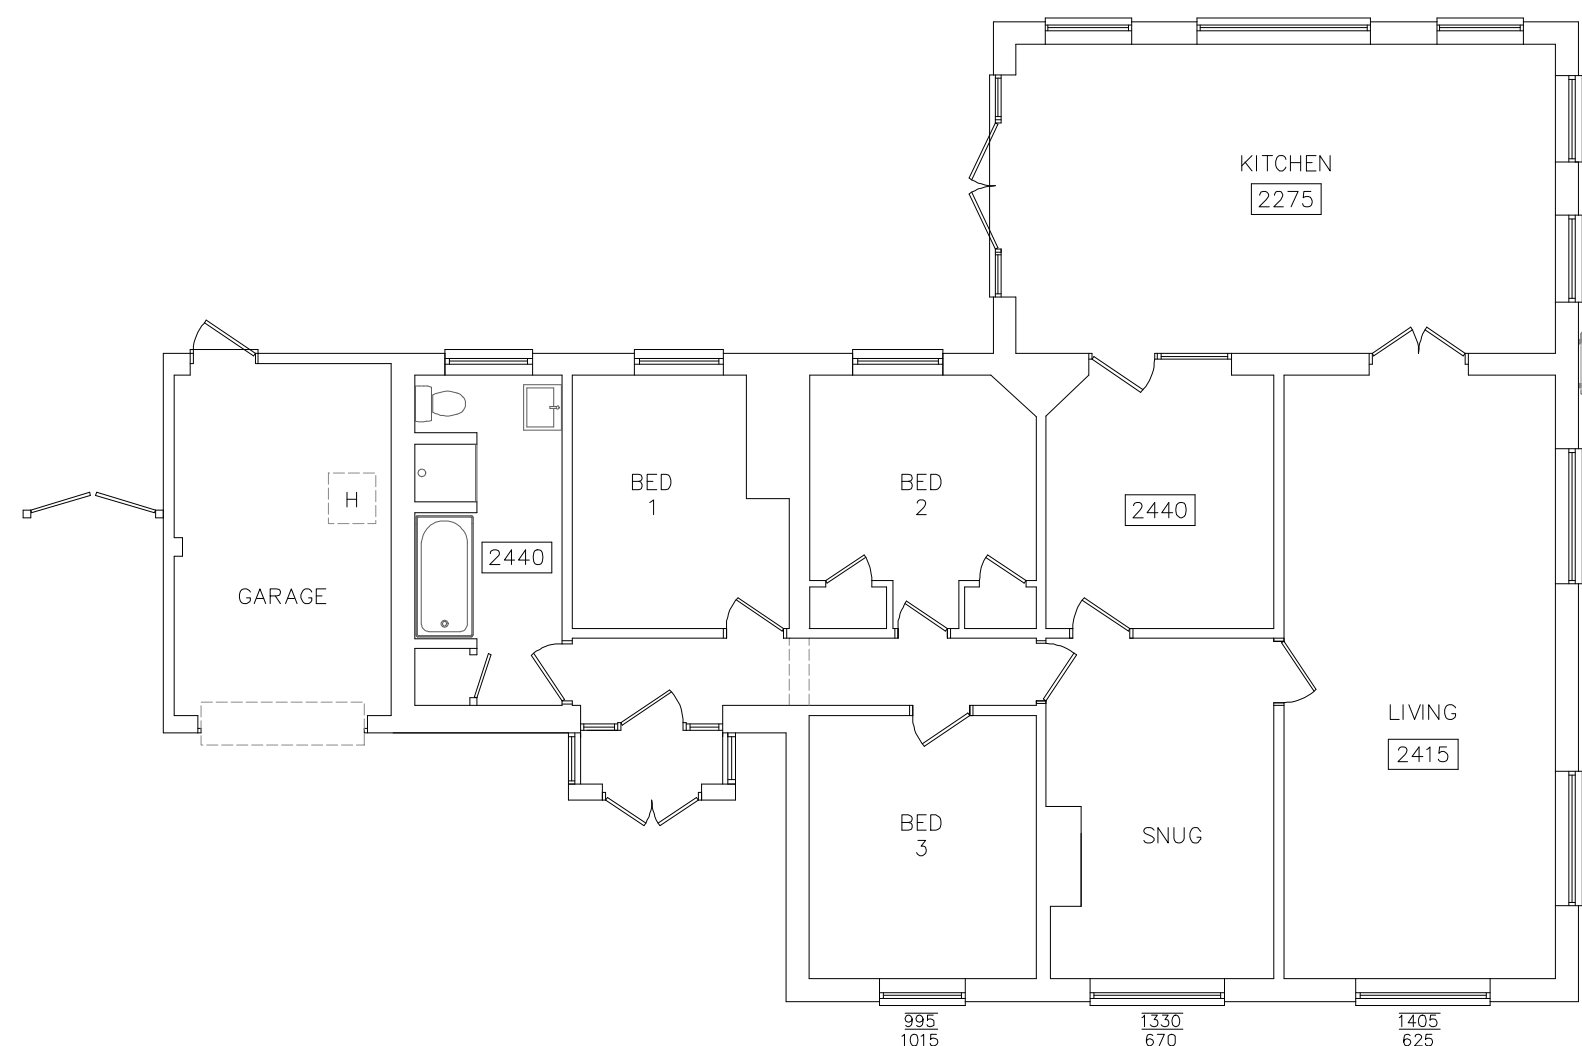

FRONT ELEVATION



SIDE ELEVATION – WEST

**CANNON**  
Architectural Design Ltd.  
36 Town Street, Thaxted, Dunmow, Essex, CM6 2LA  
www.cannonad.co.uk  
info@cannonad.co.uk  
+44 (0)1799 334 113

**CIAT**  
Architects  
Registration Board

**ARB**  
Architects  
Registration Board


Client:  
Jennifer Felstead

Project:  
Pauls Croft Little Bardfield Road Little Bardfield CM7 4TN

Drawing:  
Plans and Elevation as Existing

Scale: As indicated @ A2  
Date: X  
Drawing No: 232 - 02

Scale: 1:100  
Checked By:  
Revision:

 

THIS DRAWING IS A COPYRIGHT  
All dimension to be checked on site or in the worktop before work commences.  
Only figured dimensions to be worked to. Any discrepancies to be reported to  
CANNON Architectural Design Ltd.