


Schedule of Revisions:		
Rev:	Description:	Date:
X	X	X



SIDE ELEVATION – EAST

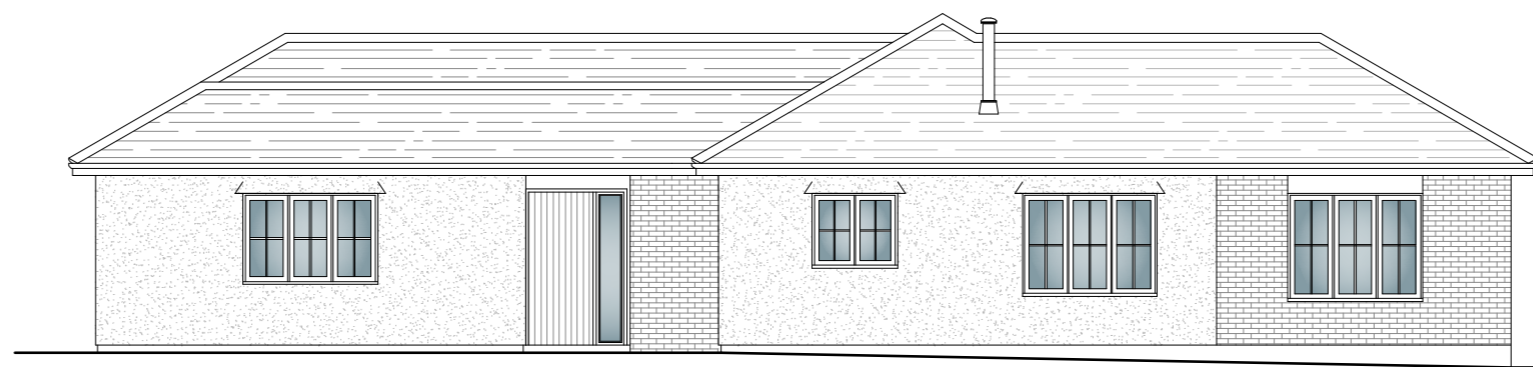

FRONT ELEVATION



SIDE ELEVATION – WEST

CANNON
 Architectural Design Ltd.
 36 Town Street, Thaxted, Dunmow, Essex, CM6 2LA
 www.cannonad.co.uk
 info@cannonad.co.uk
 +44 (0)1799 334 113

CIAT
 Chartered Institute of Architectural Technicians


ARB
 Architects Registration Board

Client:
 Jennifer Felstead

Project:
 Pauls Croft Little Bardfield Road Little Bardfield CM7 4TN

Drawing:
 Plans and Elevation as Proposed

Scale: As indicated @ A2
 Date: X
 Checked By:
 Drawing No: 232 - 03 V1
 Scale: 1:100
 Revision:

 

THIS DRAWING IS A COPYRIGHT
 All dimension to be checked on site or in the worktop before work commences.
 Only figured dimensions to be worked to. Any discrepancies to be reported to
 CANNON Architectural Design Ltd.