


NOTES

1. Natural limestone walling to match existing
2. Metal framed glazed doors
3. textured stone slates to new roof (link)
4. Painted timber boarded doors/shutters.
5. Timber framed windows to match existing

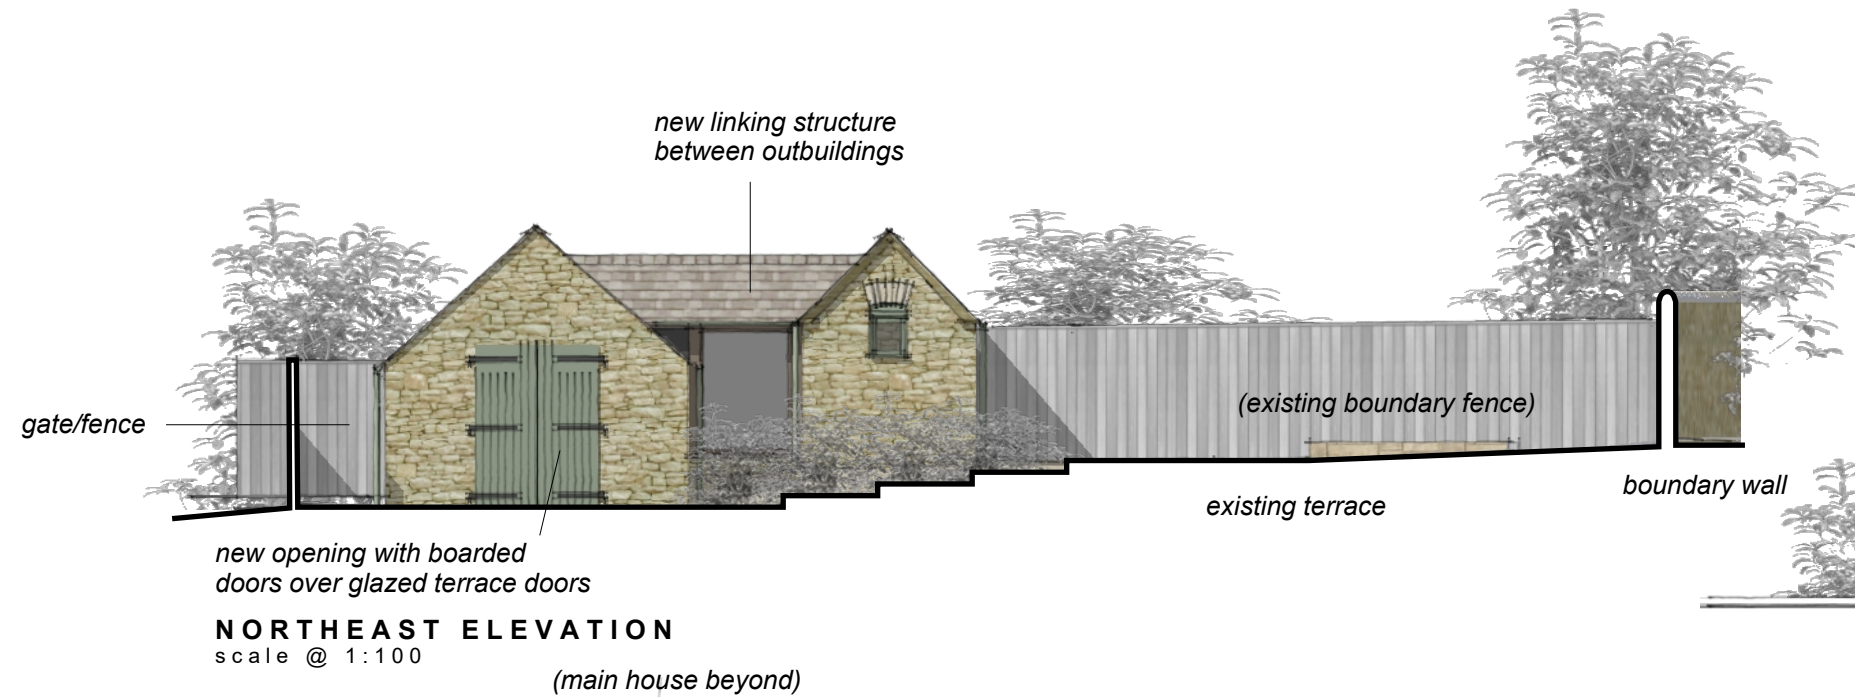


NORTHEAST ELEVATION
scale @ 1:100

(main house beyond)




SOUTHEAST ELEVATION
scale @ 1:100



fixed glazing within existing openings
new half glazed timber doors in existing openings

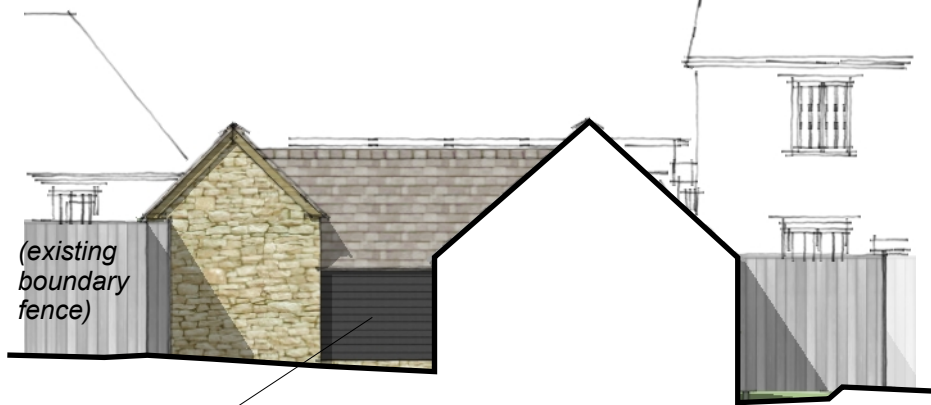

SOUTHWEST ELEVATION
scale @ 1:100

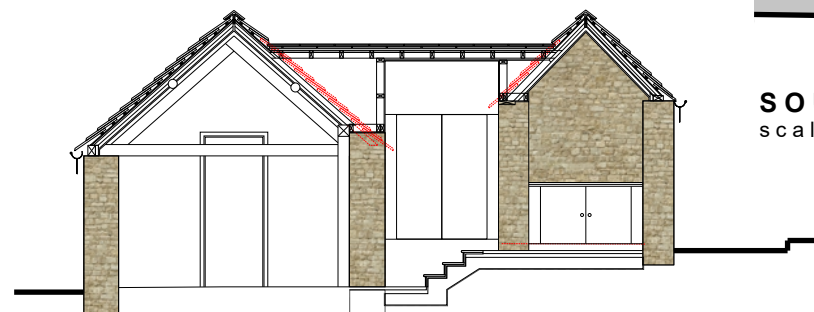

SECTION A THRU' LINK
scale @ 1:100

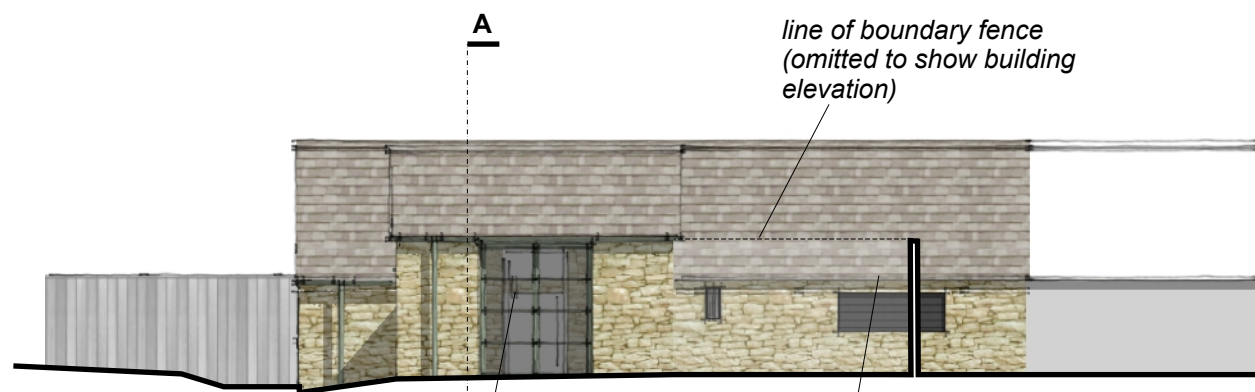 

NORTHWEST ELEVATION
scale @ 1:100

WOODFIELD BRADY
a r c h i t e c t s



Client / Project

Mr & Mrs P Anderson

Project Address

Gables Cottage,
Hackers Lane, Churchill
Chipping Norton

Drawing Title

OUTBUILDINGS - Proposed Elevations

Date	Drawn	Scale / Page	Drawing ref.	Rev.
SEP '23	JDC	1:100 @ A3	23105.04	-

arlington house . arlington grange . curridge road . west berkshire . rg18 9ab

t 01635 247 100

e mail@woodfieldbrady.co.uk

www.woodfieldbrady.co.uk

All dimensions to be checked on site prior to construction. Do not scale except for planning purposes. Any discrepancy between this drawing and other information to be referred to the architects.

Issued for:
PLANNING APP