




OUTBUILDING 2 - GROUND FLOOR PLAN









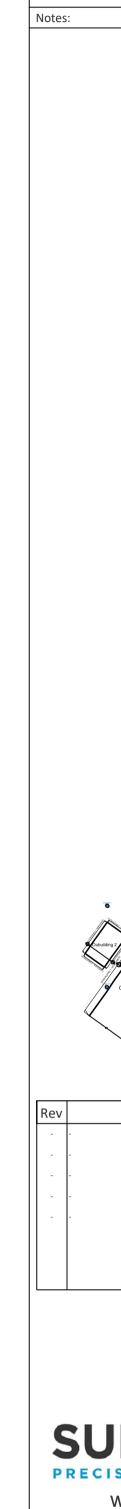

SURVEYBASE
PRECISION DIGITAL SURVEYORS

Comments

www.surveybase.co.uk Bath: 01225 314370 - London: 02039 066892

Project Name

Gables Cottage, Churchill, Oxfordshire OX7 6NL

CAD Drawing Name SB9149 - MBS

Drawing Title

OUTBUILDING 2 - GROUND FLOOR PLAN

Client

Manton Property

Drawn By

Date 30/08/2023 Scale

By Chkd Date

Scale
A1 @ 1:50

Code Revision

Checked By SB Code SB - HA SB9149

d Orientation

Site Level Datum
OS GPS

All dimensions are to be checked on site where applicable. This drawing must not be scaled, and only written dimensions should be respected.

