




WEST
ELEVATION

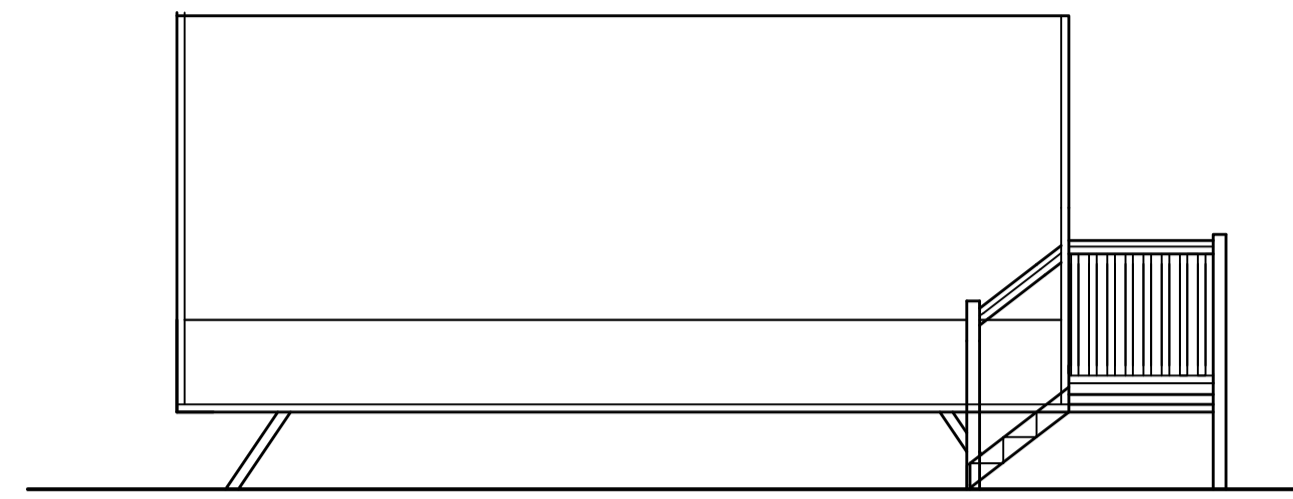


SOUTH
ELEVATION

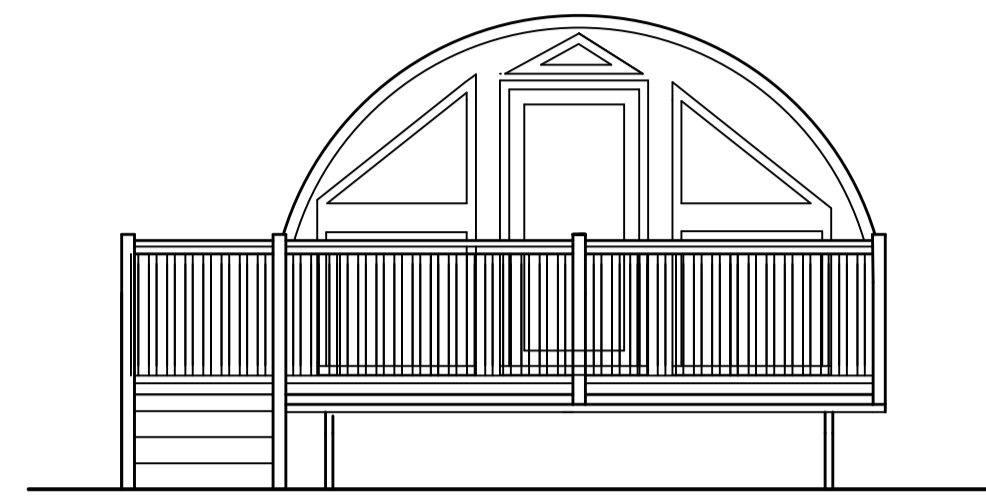


EAST
ELEVATION

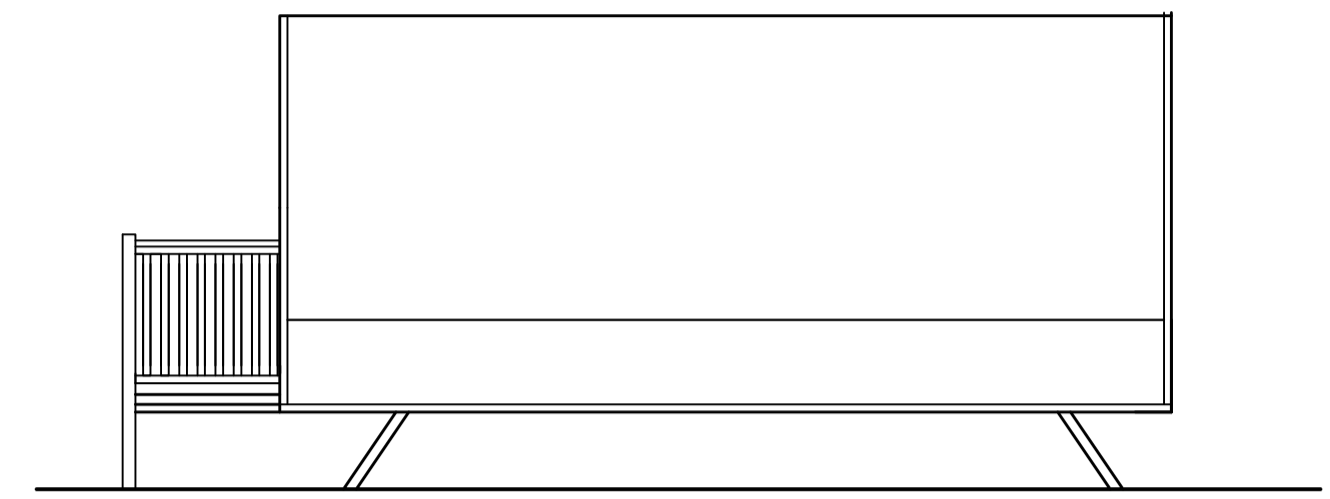


NORTH
ELEVATION

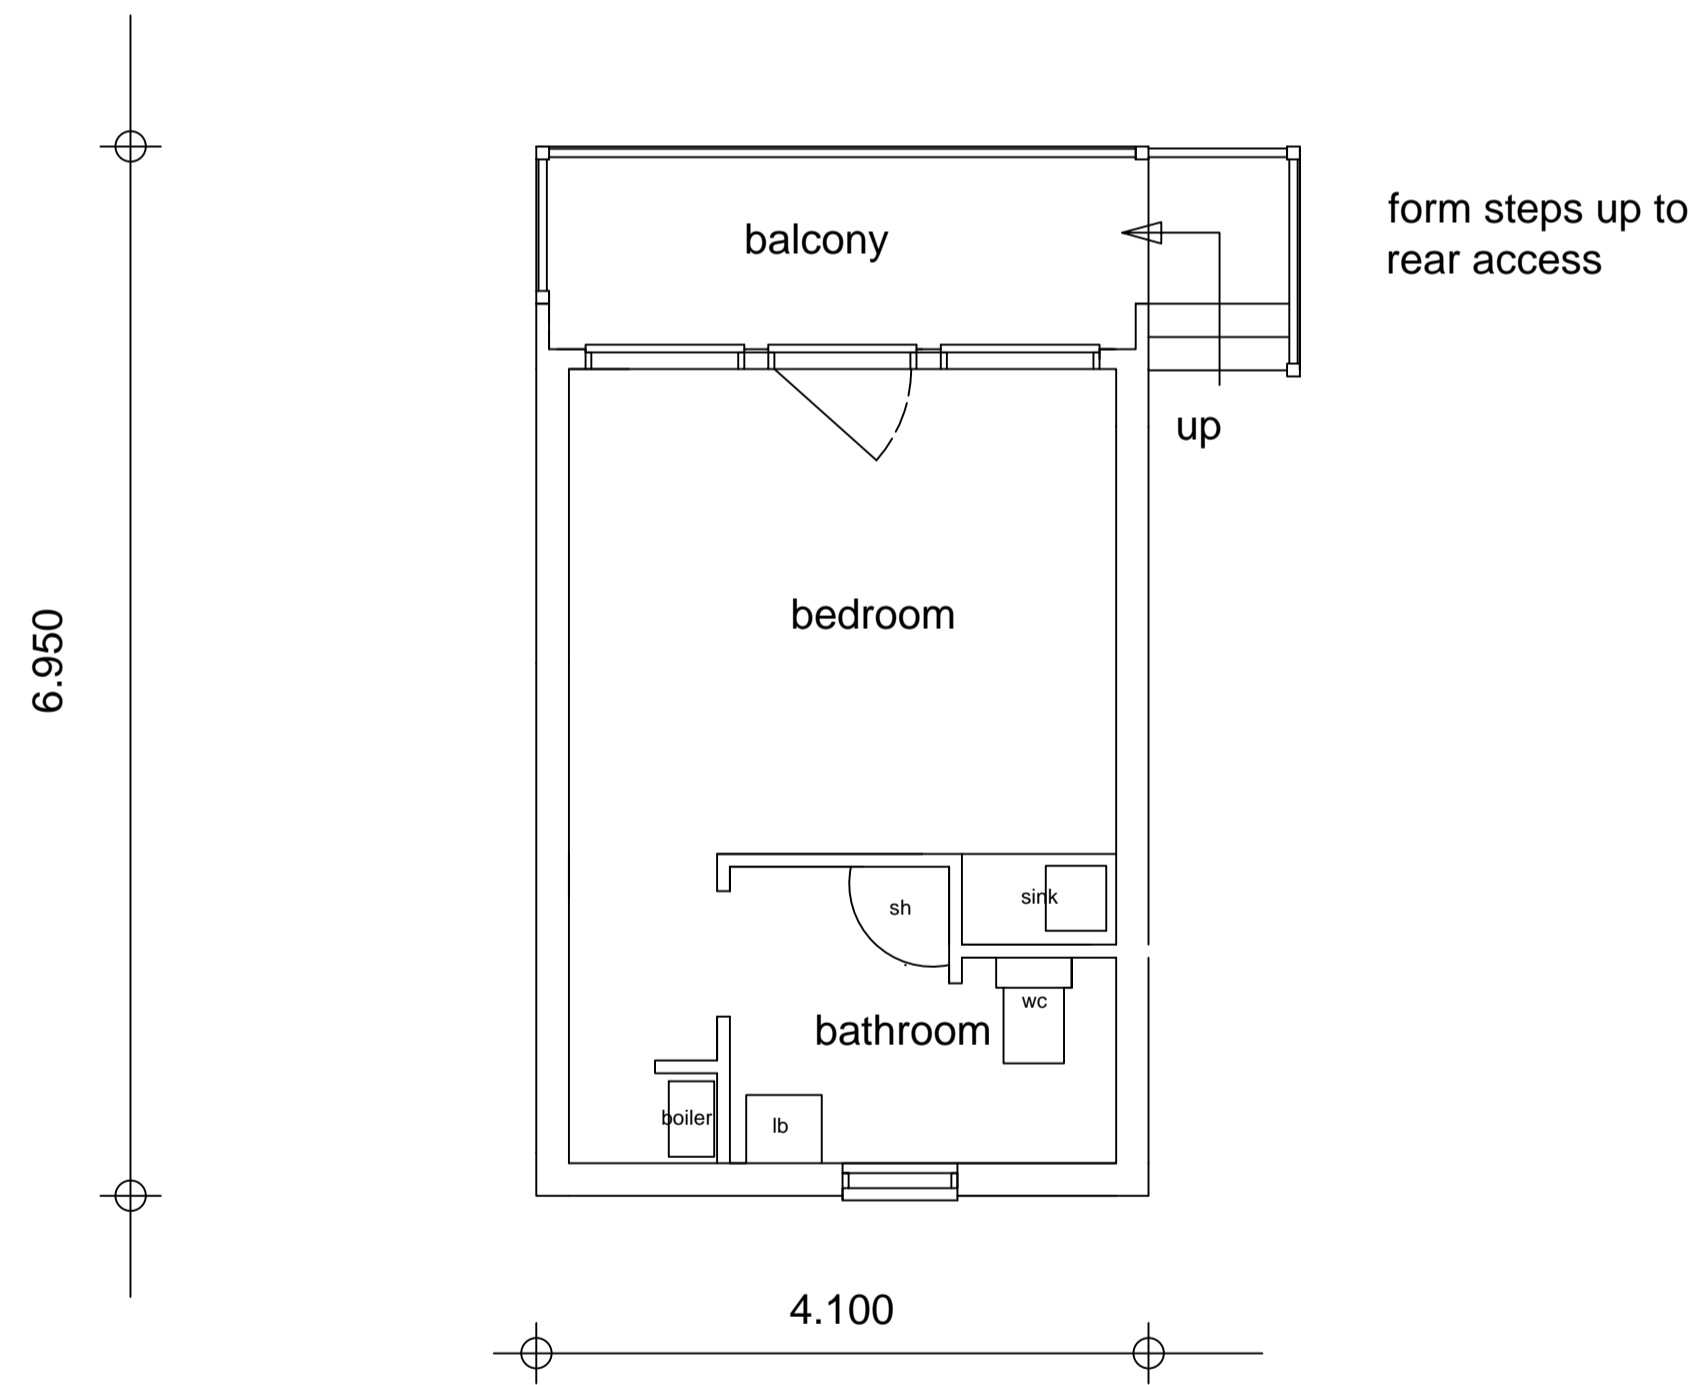

FLOOR PLAN

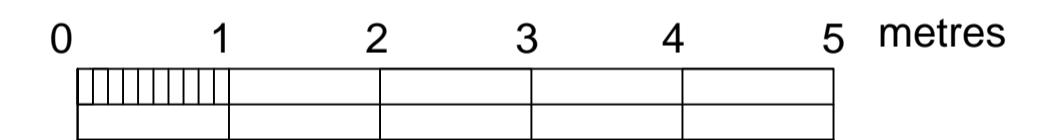

SCALE
FLOOR PLANS AND
ELEVATIONS

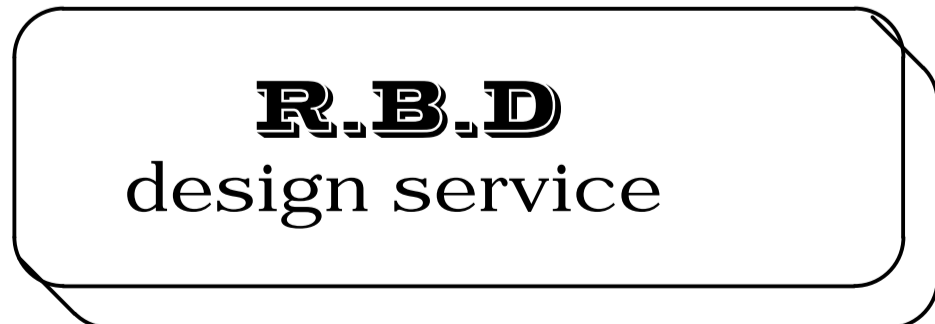			1 CUPERNHAM LANE ROMSEY, HAMPSHIRE, SO51 7JJ TEL. No. 07816602306 E Mail. roylucasrbd@aol.com			
			JOB Merriemead, Church Lane, Braishfield		DRAWING Proposed Glamping Site	
JOB No. MM/22/01	DRG.No. 01	Revision	Scale 1:50 !:100	Date 03.22	Drawn R.L.	Checked