


This drawing is the copyright of Sintaa and should not be reproduced in whole or in part or used in any manner whatsoever without their written permission.

All dimension should be verified on site before proceeding with the work.



All dimension are in millimeters.

rev.	date	description
-	-	-

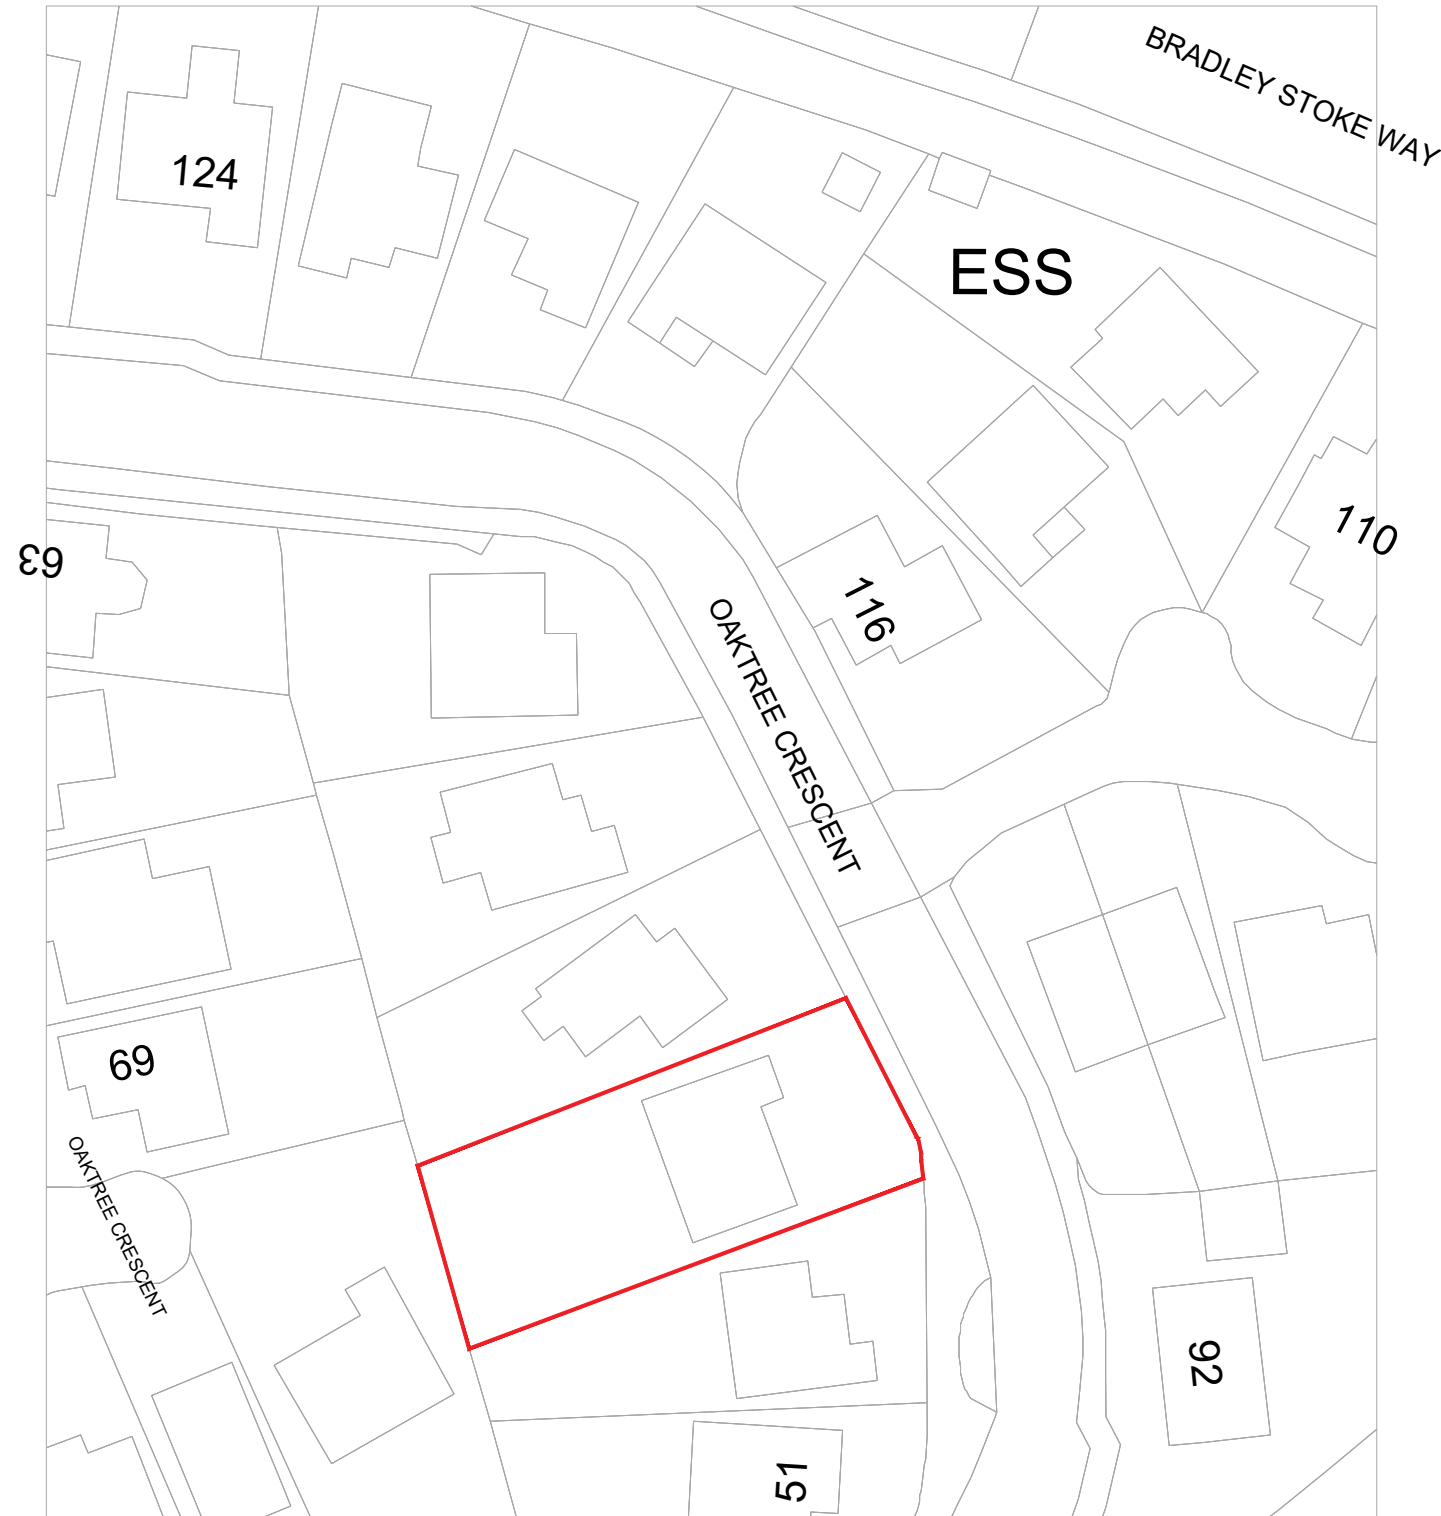


ReQuestAPlan
Map number: TQRQM23269164440238

Title: 55 Oaktree Cres, Bradley Stoke, Bristol BS32 9AB
Map Produced for: Mr Ravichand B
© Crown copyright and database rights 2023 OS 100042766
Project ID:
Date of Purchase: 26-09-2023
1 Years subscription from 26-09-2023 for 1 workstation.

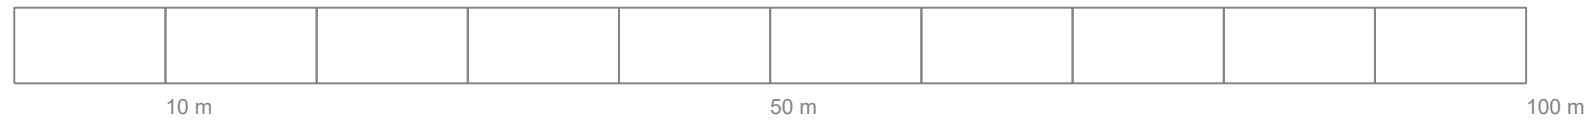 

BLOCK PLAN - SCALE 1:500

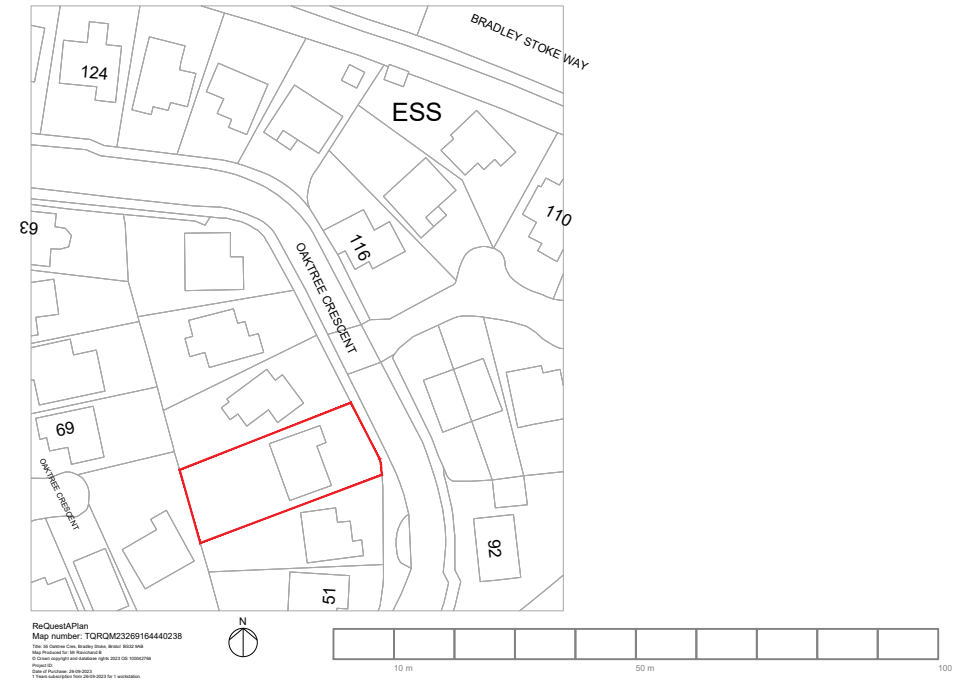

SITE PLAN - SCALE 1:1250

SINTAA

www.studiosintaa.com
T: 0117 907 6032
M: info@studiosintaa.com

PROJECT
Front porch alteration

55 Oaktree Cres, Bradley Stoke, Bristol BS32 9AB

CLIENT
Mr. Ravichand B

DRAWING
Site plan and Block plan

STATUS
PLANNING

SCALE
A3@1:1250/500

DATE 14/09/2023 **AUTHOR** GC

PROJECT 2068 **DRG. NO** PL01 **REV.** -