


This drawing is the copyright of Sintaa and should not be reproduced in whole or in part or used in any manner whatsoever without their written permission.


All dimension should be verified on site before proceeding with the work.

All dimension are in millimeters.

rev.	date	description
-	-	-

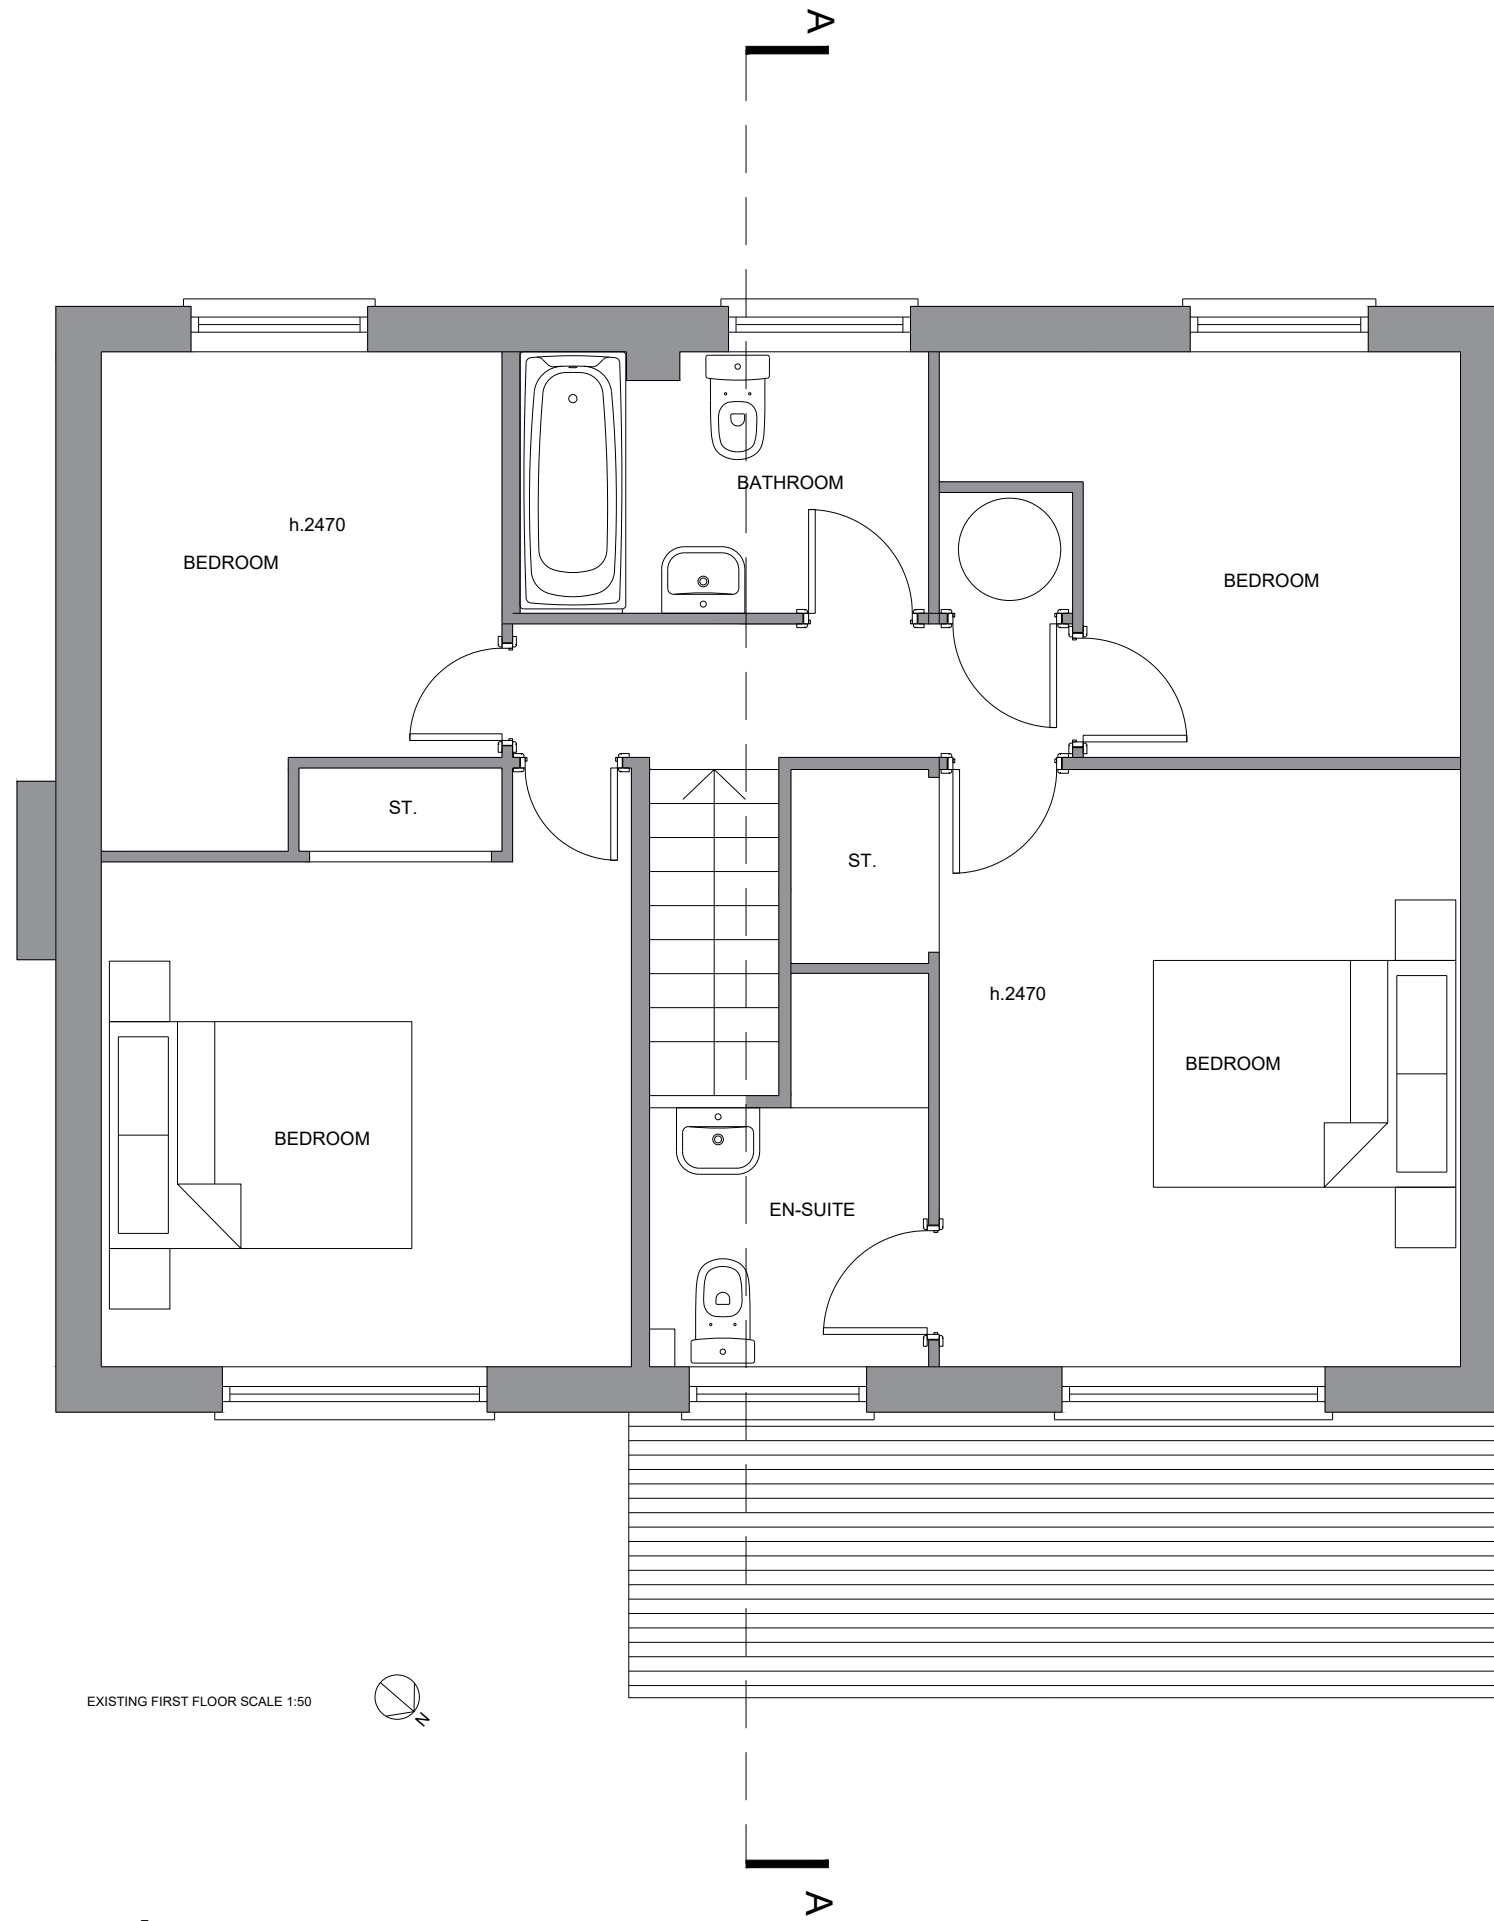

EXISTING FIRST FLOOR SCALE 1:50

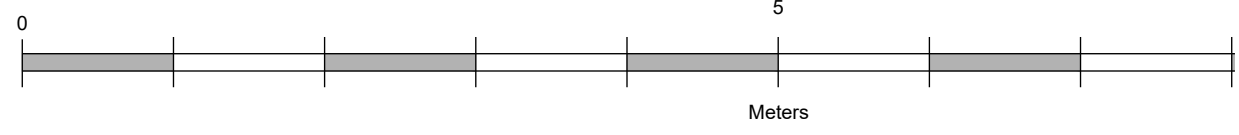

SINTAA

www.studiosintaa.com
T: 0117 907 6032
M: info@studiosintaa.com

PROJECT

Front porch alteration

55 Oaktree Cres, Bradley
Stoke, Bristol
BS32 9AB

CLIENT

Mr. Ravichand B

DRAWING

Existing first floor plan

STATUS

PLANNING

SCALE
A3@1:50

DATE 14/09/2023 AUTHOR EV

PROJECT DRG. NO REV.
2068 PL05 -