


This drawing is the copyright of Sintaa and should not be reproduced in whole or in part or used in any manner whatsoever without their written permission.


All dimension should be verified on site before proceeding with the work.

All dimension are in millimeters.

rev.	date	description

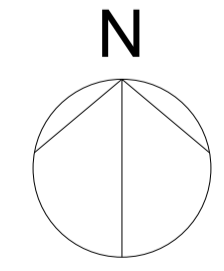

AREA PROPOSAL

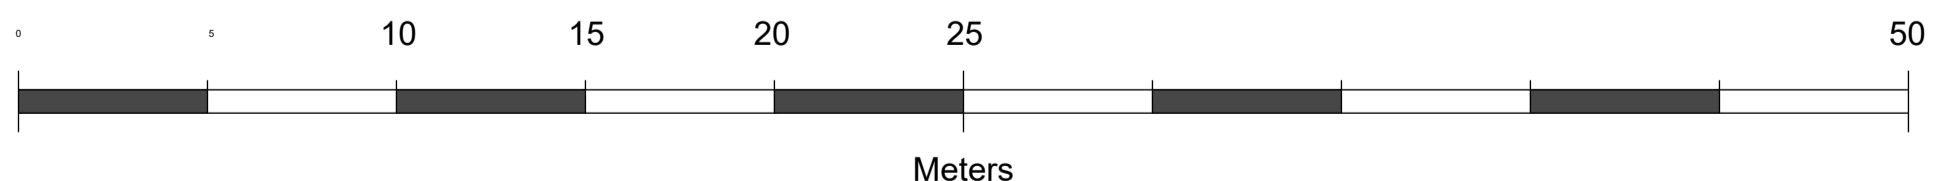

Meters

# SINTAA

www.studiosintaa.com  
T: 0117 907 6032  
M: info@studiosintaa.com

**PROJECT**  
Front porch alteration

55 Oaktree Cres, Bradley  
Stoke, Bristol  
BS32 9AB

**CLIENT**  
Mr. Ravichand B

**DRAWING**  
Proposed Site plan

**STATUS**  
**PLANNING**

**SCALE**  
A1@1:200

**DATE** 14/09/2023 **AUTHOR** GC

**PROJECT** 2068 **DRG. NO** PL20 **REV.** -