

This drawing is the copyright of Sintaa and should not be reproduced in whole or in part or used in any manner whatsoever without their written permission.

All dimension should be verified on site before proceeding with the work.

All dimension are in millimeters.

rev.	date	description



SINTAA

www.studiosintaa.com
T: 0117 907 6032
M: info@studiosintaa.com

PROJECT
Front porch alteration

55 Oaktree Cres, Bradley
Stoke, Bristol
BS32 9AB

CLIENT
Mr. Ravichand B


DRAWING
Existing Site plan

STATUS
PLANNING

SCALE
A1@1:200

DATE 14/09/2023 **AUTHOR** GC

PROJECT 2068 **DRG. NO** PL03 **REV.** -

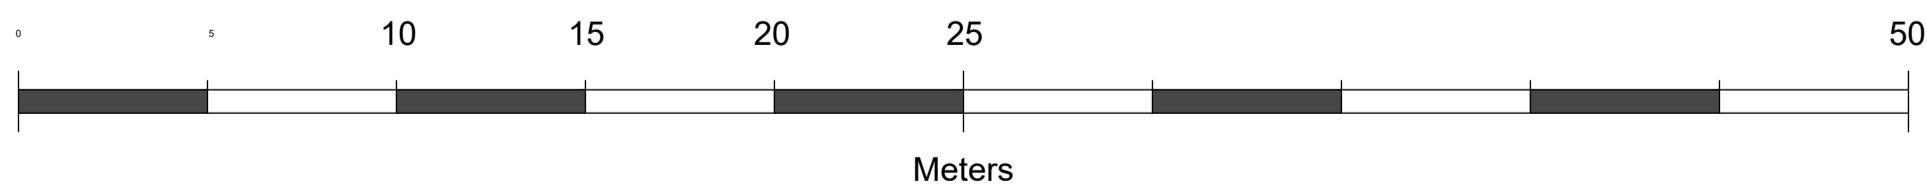

Meters