


All dimension should be verified on site before proceeding with the work.

All dimension are in millimeters.

rev.	date	description
-	-	-



EXISTING FRONT ELEVATION SCALE 1:50

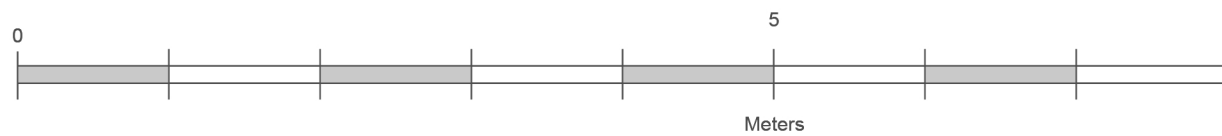

SINTAA

www.studiosintaa.com
T: 0117 907 6032
M: info@studiosintaa.com

PROJECT

Single storey rear extension and internal alterations

55 Oaktree Cres, Bradley Stoke, Bristol BS32 9AB

CLIENT

Mr. Ravichand B

DRAWING

Existing Front Elevation

STATUS

PLANNING

SCALE
A3@1:50

DATE 14/09/2023 AUTHOR EV

PROJECT 2068 DRG. NO PL14 REV. -