




EXISTING GROUND FLOOR PLAN
1:50

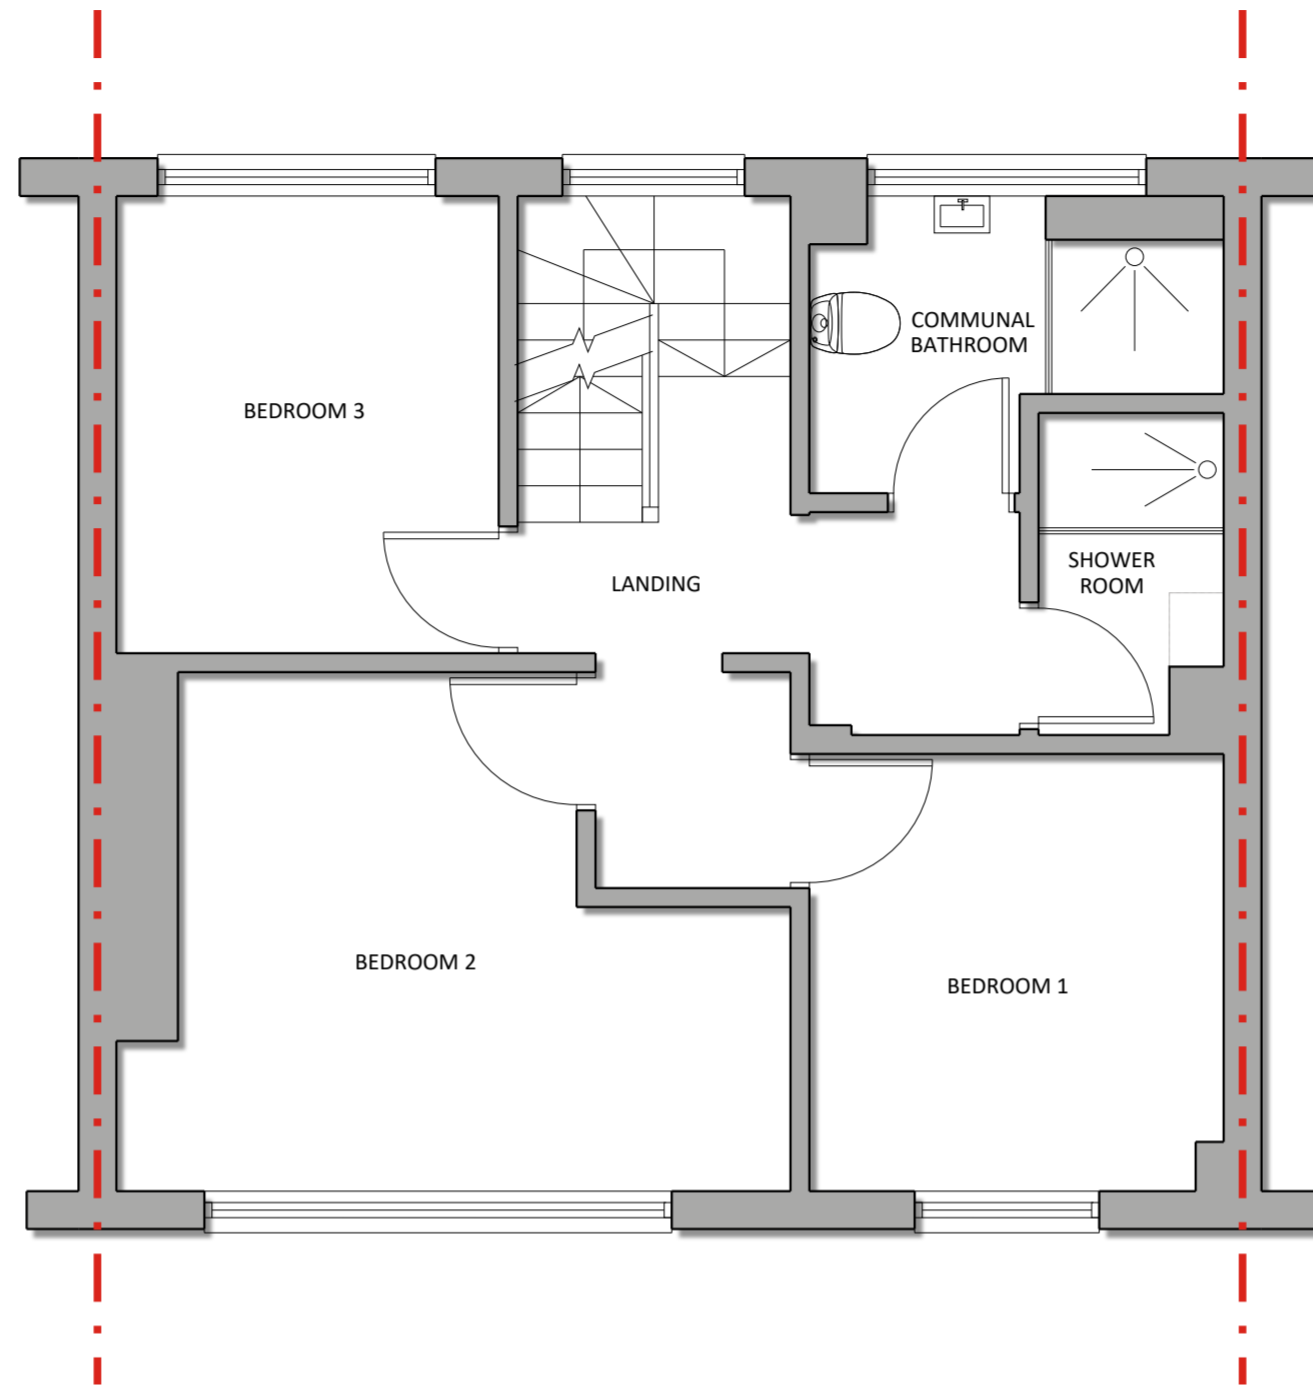


EXISTING FIRST FLOOR PLAN

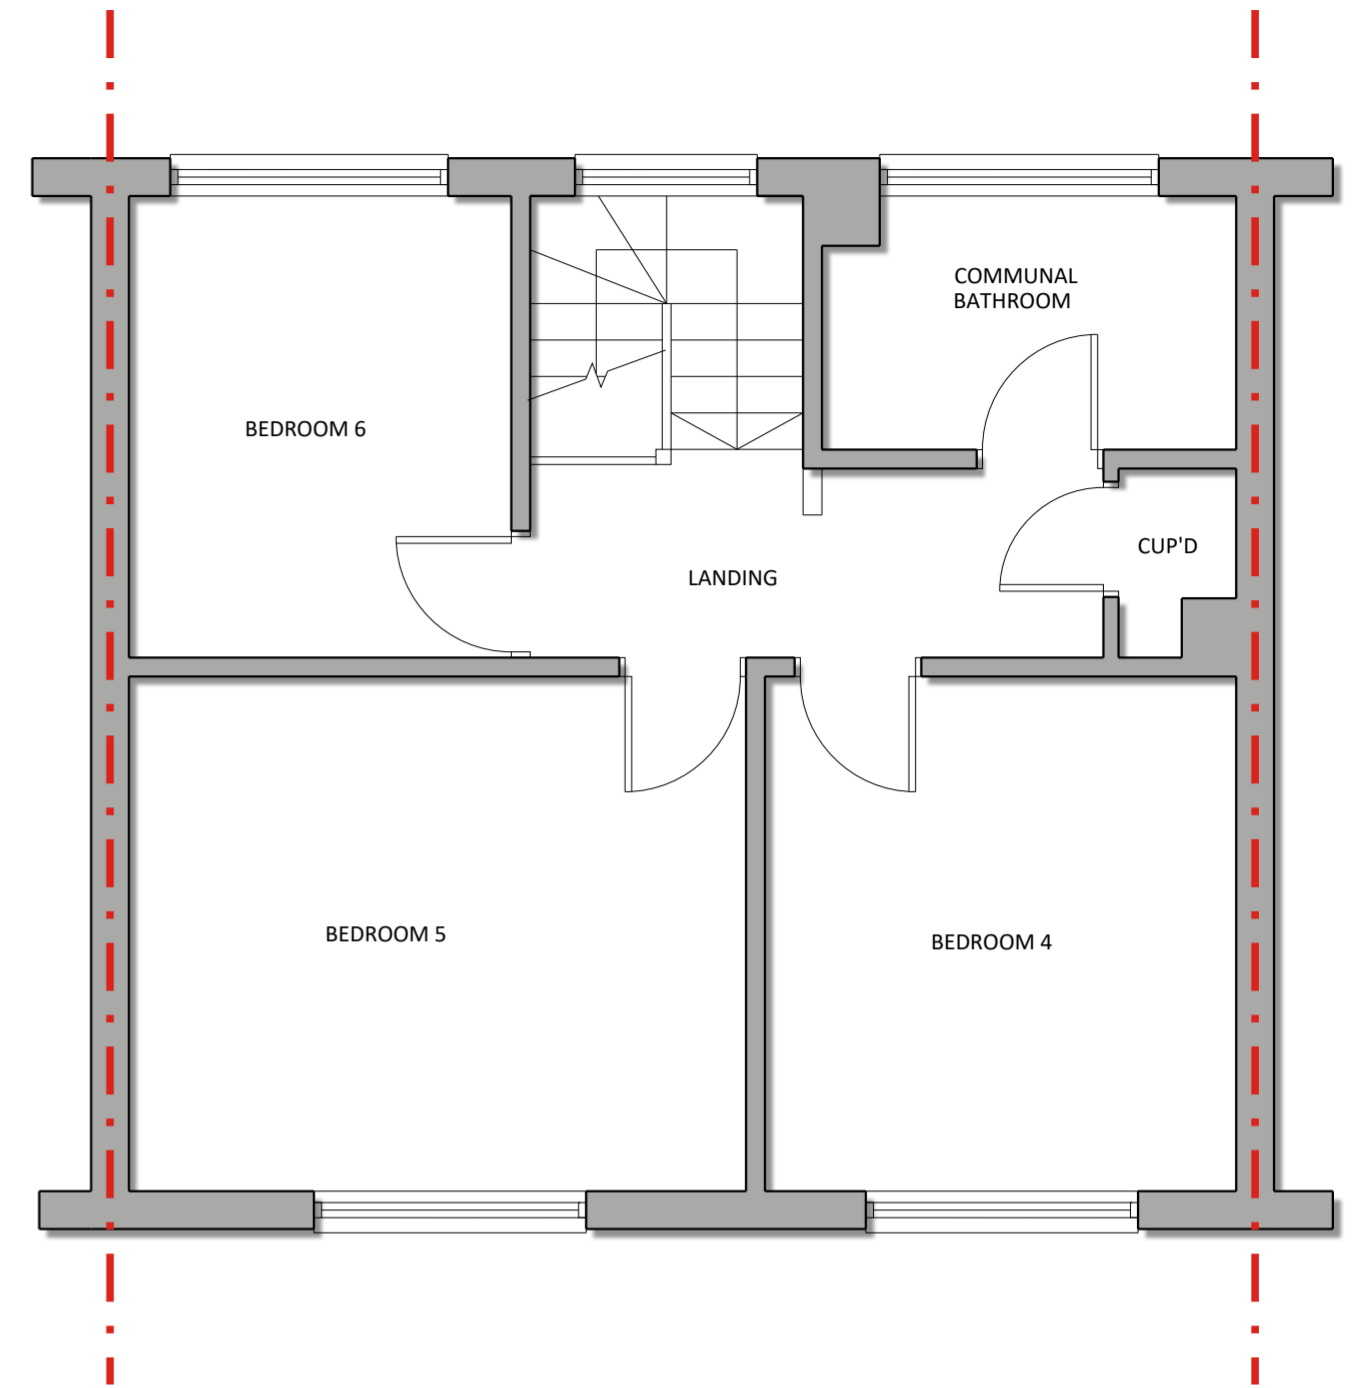


EXISTING SECOND FLOOR PLAN

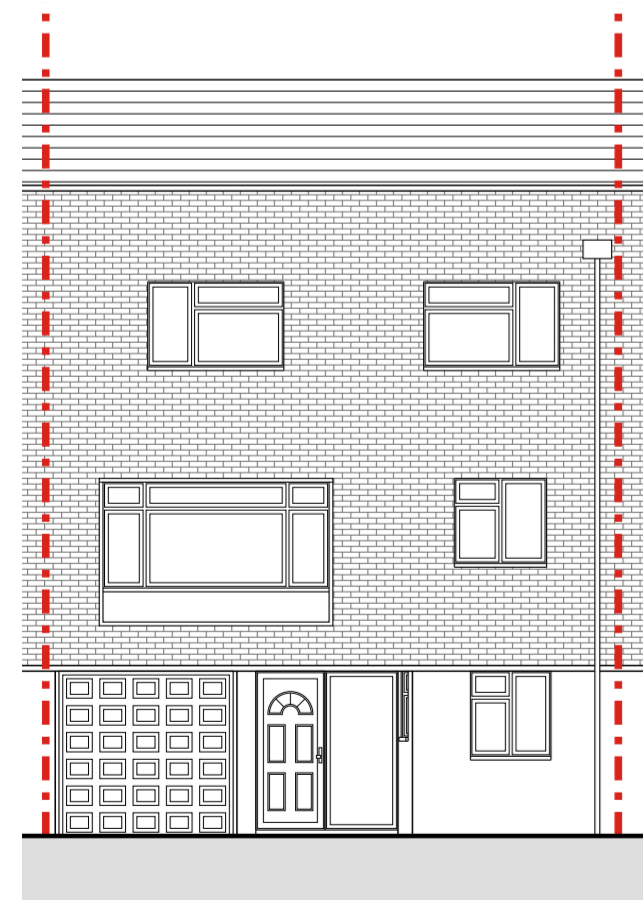


EXISTING FRONT ELEVATION
1:100

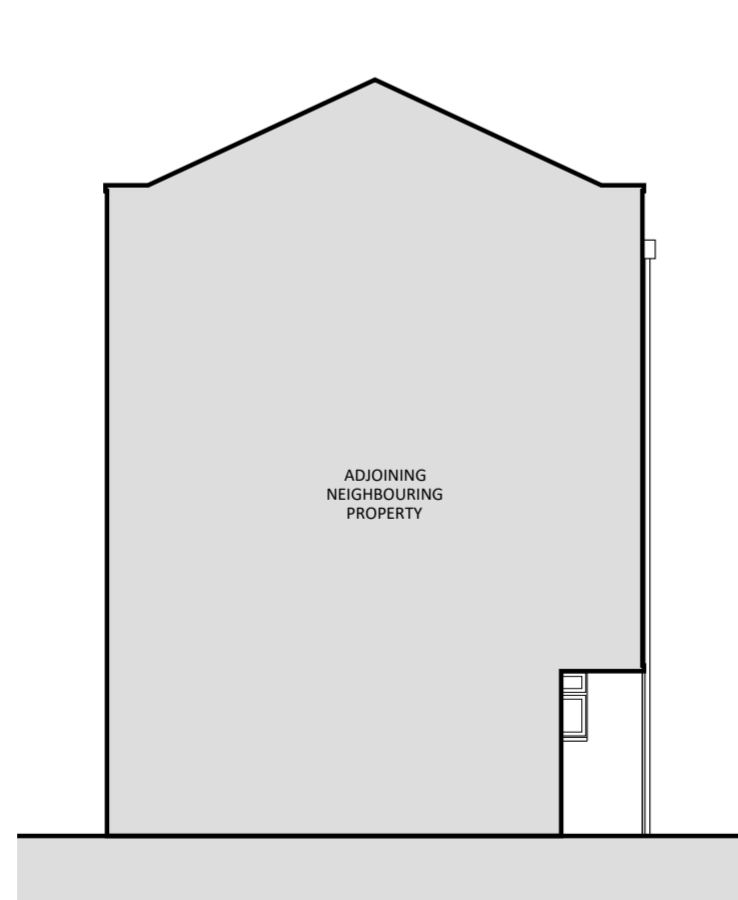


EXISTING SIDE ELEVATION

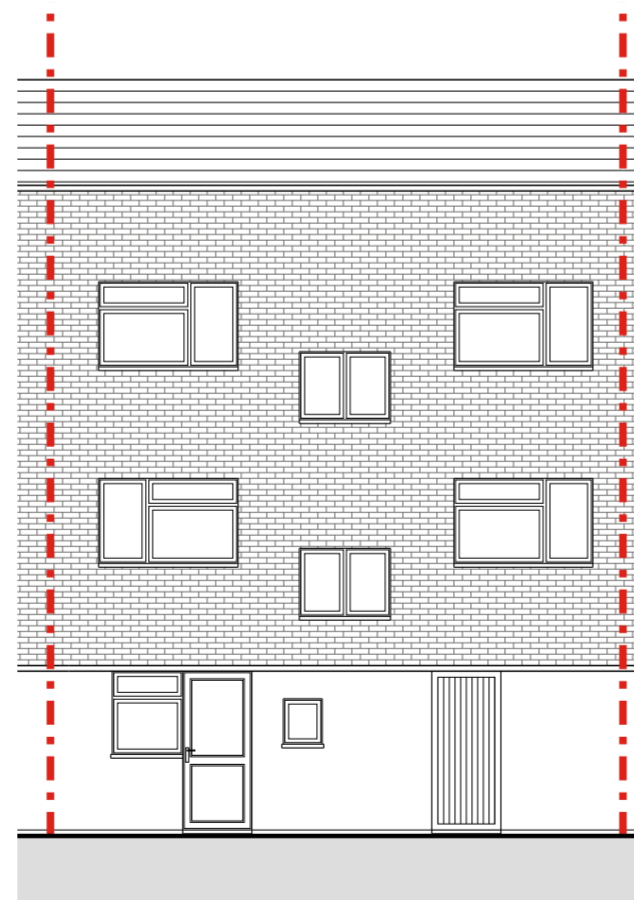

EXISTING REAR ELEVATION

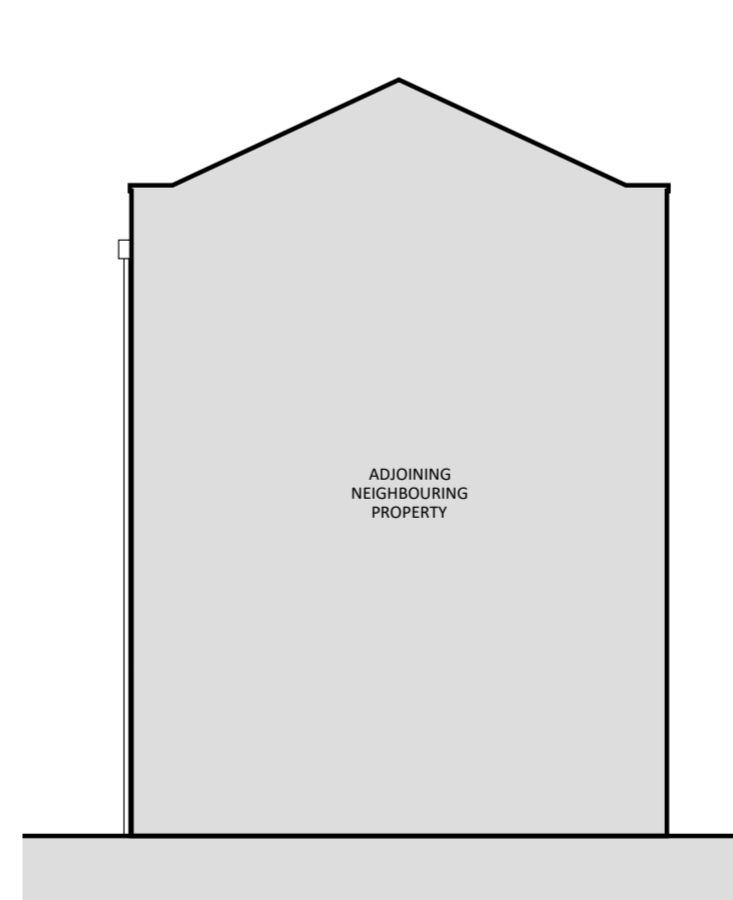

EXISTING SIDE ELEVATION

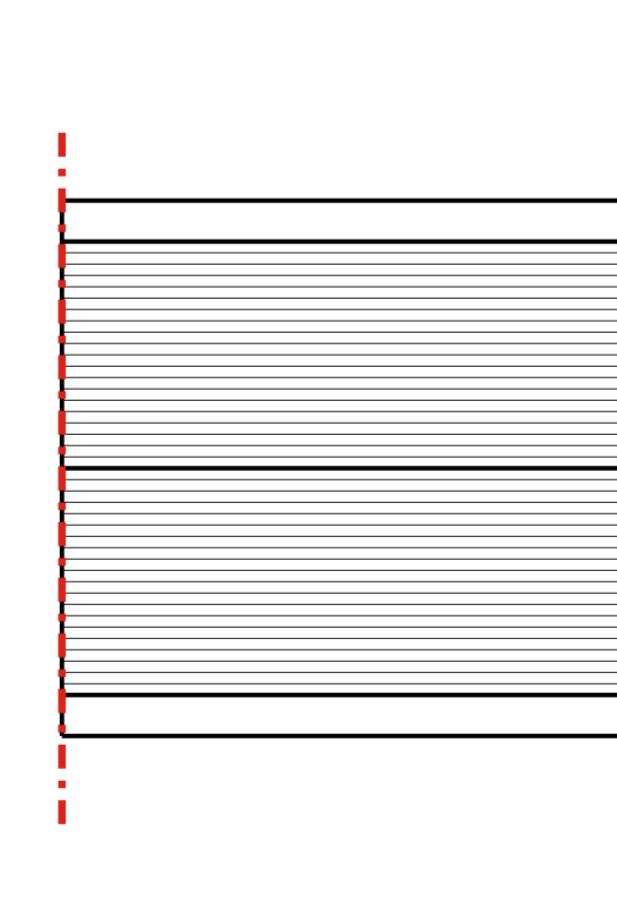


EXISTING ROOF PLAN
1:100

FOR PLANNING

Location
335 THE HIDES
HARLOW

Title
EXISTING PLANS

 

Date SEP 23	Drawn GD	Checked GD	Scale 1:50 @A2
Drawing Number 1440_G2_P003			Revision P1

