

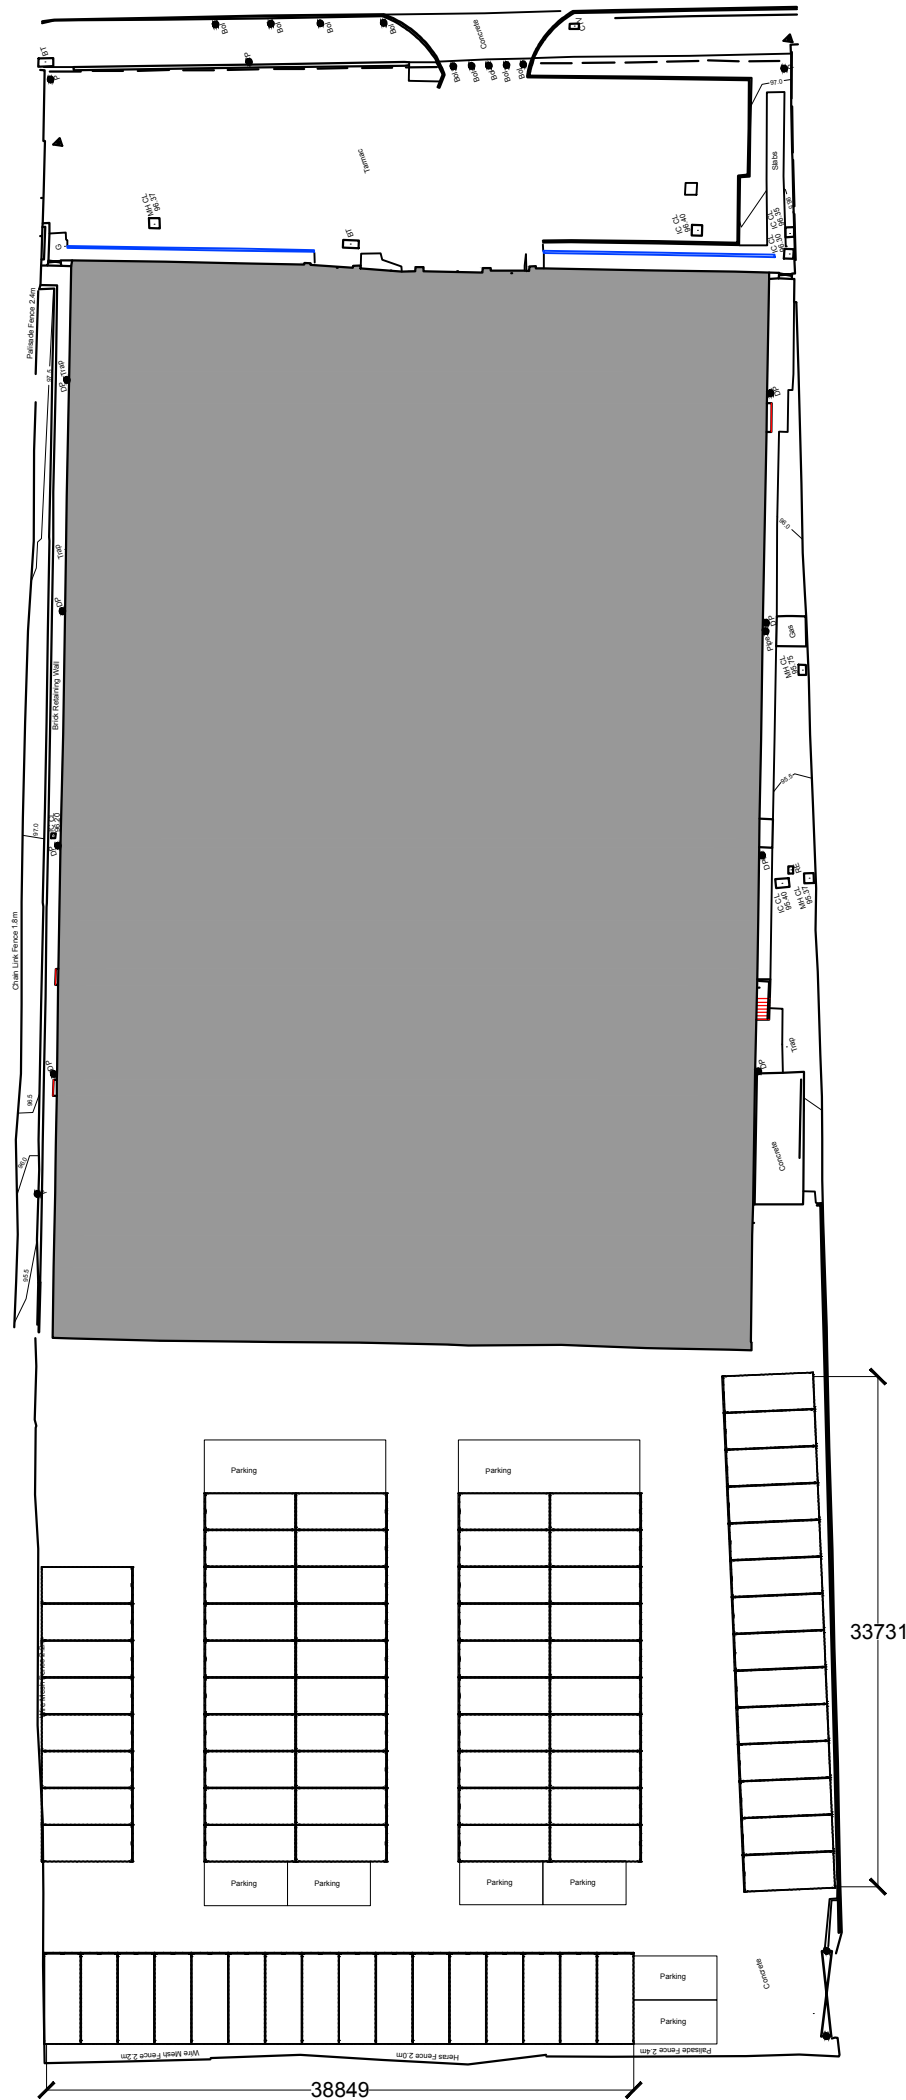


DO NOT SCALE FROM THIS DRAWING : IF IN DOUBT ASK / ALL DIMENSIONS MUST BE CHECKED ON SITE PRIOR TO WORKS COMMENCING.

 

North Elevation

 

East Elevation

sfx. revisions date

PROJECT  
**Storage Vault Proposal**  
 240 Whifflet Street  
 Glasgow

DRAWING TITLE  
**Plan as Proposed**  
 Ground Floor

scale drawn date  
**1:500 @ A3 FS Apr 2018**

JOB NO	DRAWING NO	REVISION
051	20/001	