




Existing

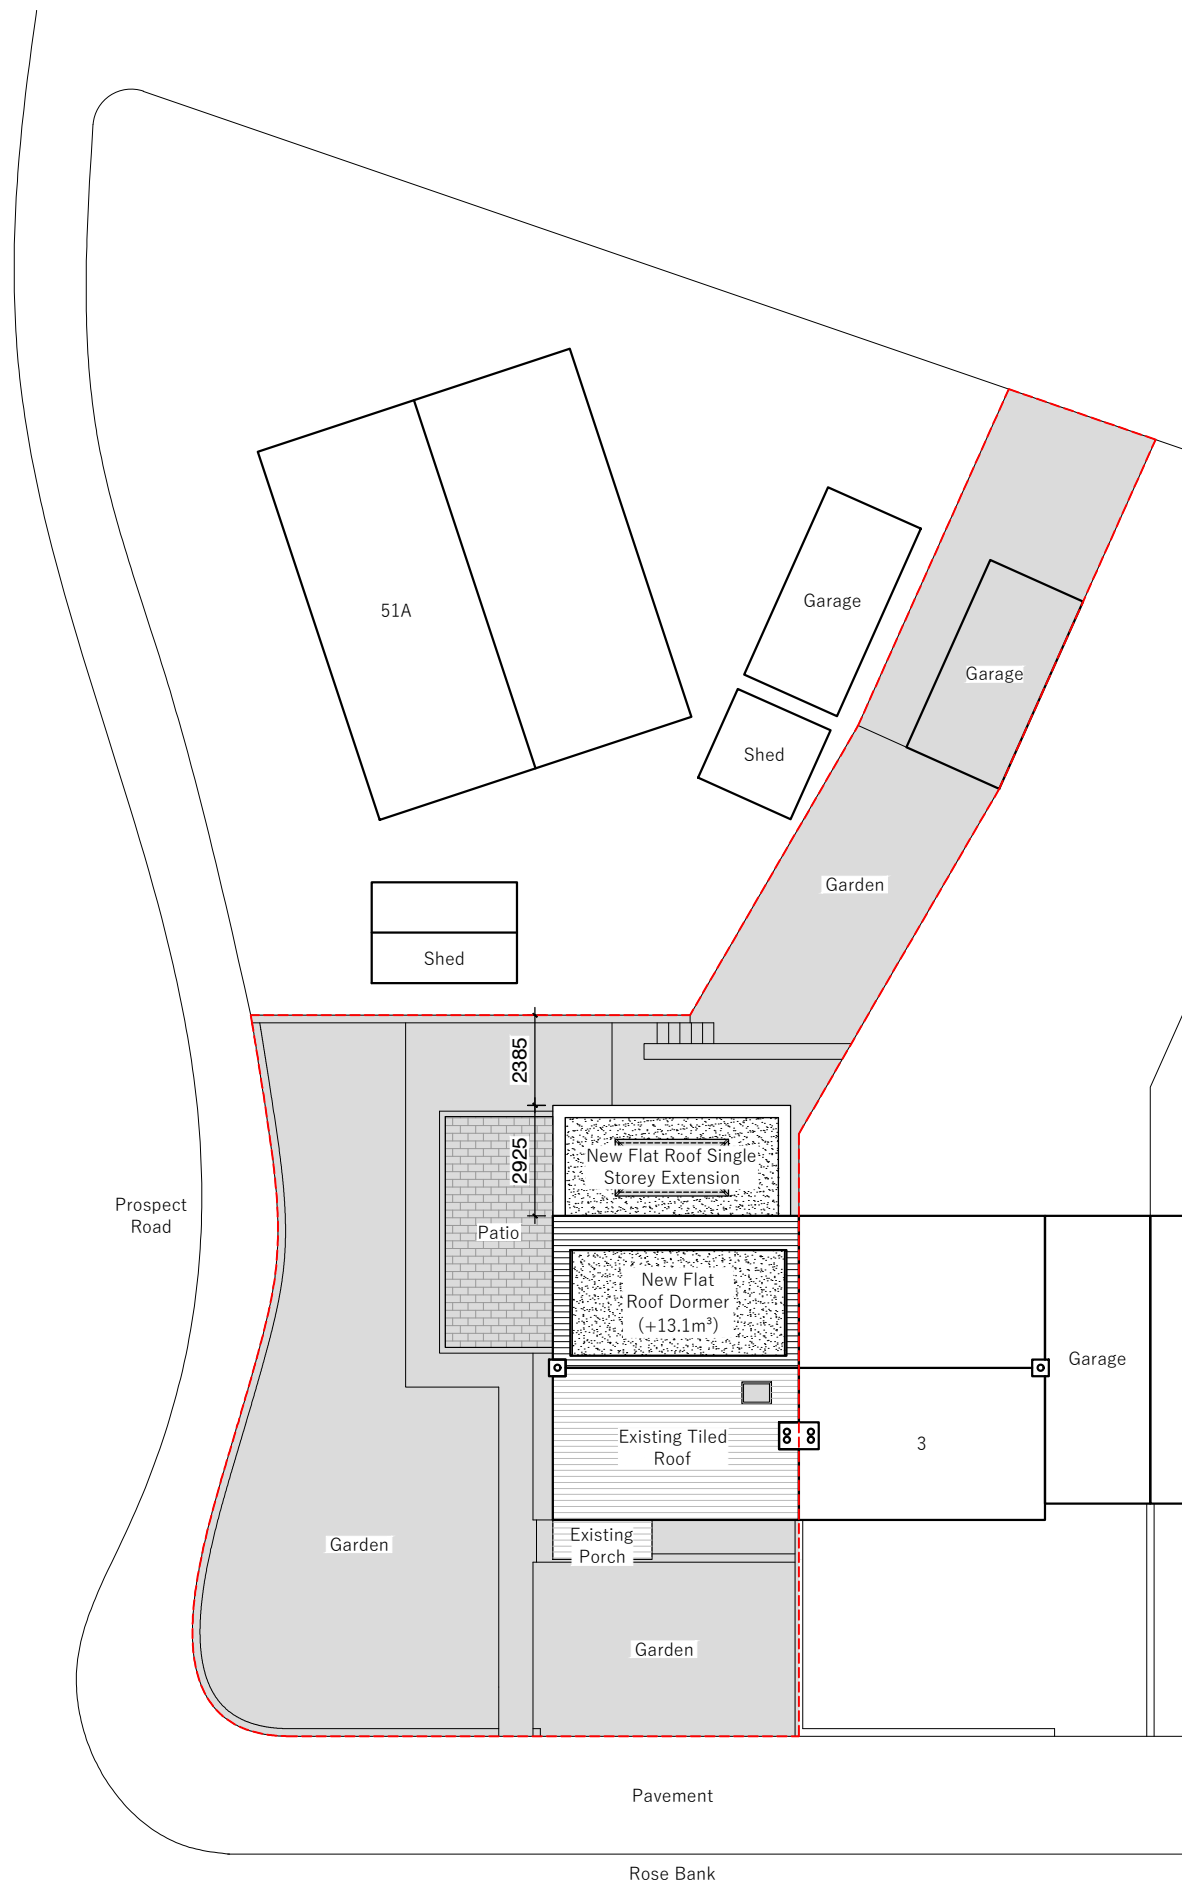

Proposed

Site Plan - Existing and Proposed 1:200 @ A3

Contractor must verify all dimensions on site before commencing any work or shop drawings. If this drawing exceeds the quantities taken in any way the Architects are to be informed before the work is initiated.

Only figured dimensions to be taken from this drawing. Do not scale off this drawing.

Drawings based on Ordnance Survey and / or existing record drawings - design and drawing content subject to Site Survey, Structural Survey, Site Investigations, Planning and Statutory Requirements and Approvals.

Authorised reproduction from Ordnance Survey Map with permission of the Controller of Her Majesty's Stationery Office. Crown Copyright reserved. SB Architecture Studio Copyright.

SB Architecture Ltd have not surveyed woodwork or other parts of the structure which are covered, unexposed or inaccessible. Therefore SB Architecture Studio Ltd are unable to report that such parts of the property are free from defect.

Notes

A Planning 21.10.23

Revision

2m 4m 6m 8m 10m

1:200

1:200 @ A3

Scale

North

21.10.23

Date

A

Revision

1 Rose Bank
Burley in Wharfedale

Project Name

Site Plan
Existing and Proposed

Drawing Title

20.001

Drawing Number

23.011

Job Number

PLANNING

Drawing Status