

 


01 KEY PLAN
16 1:500

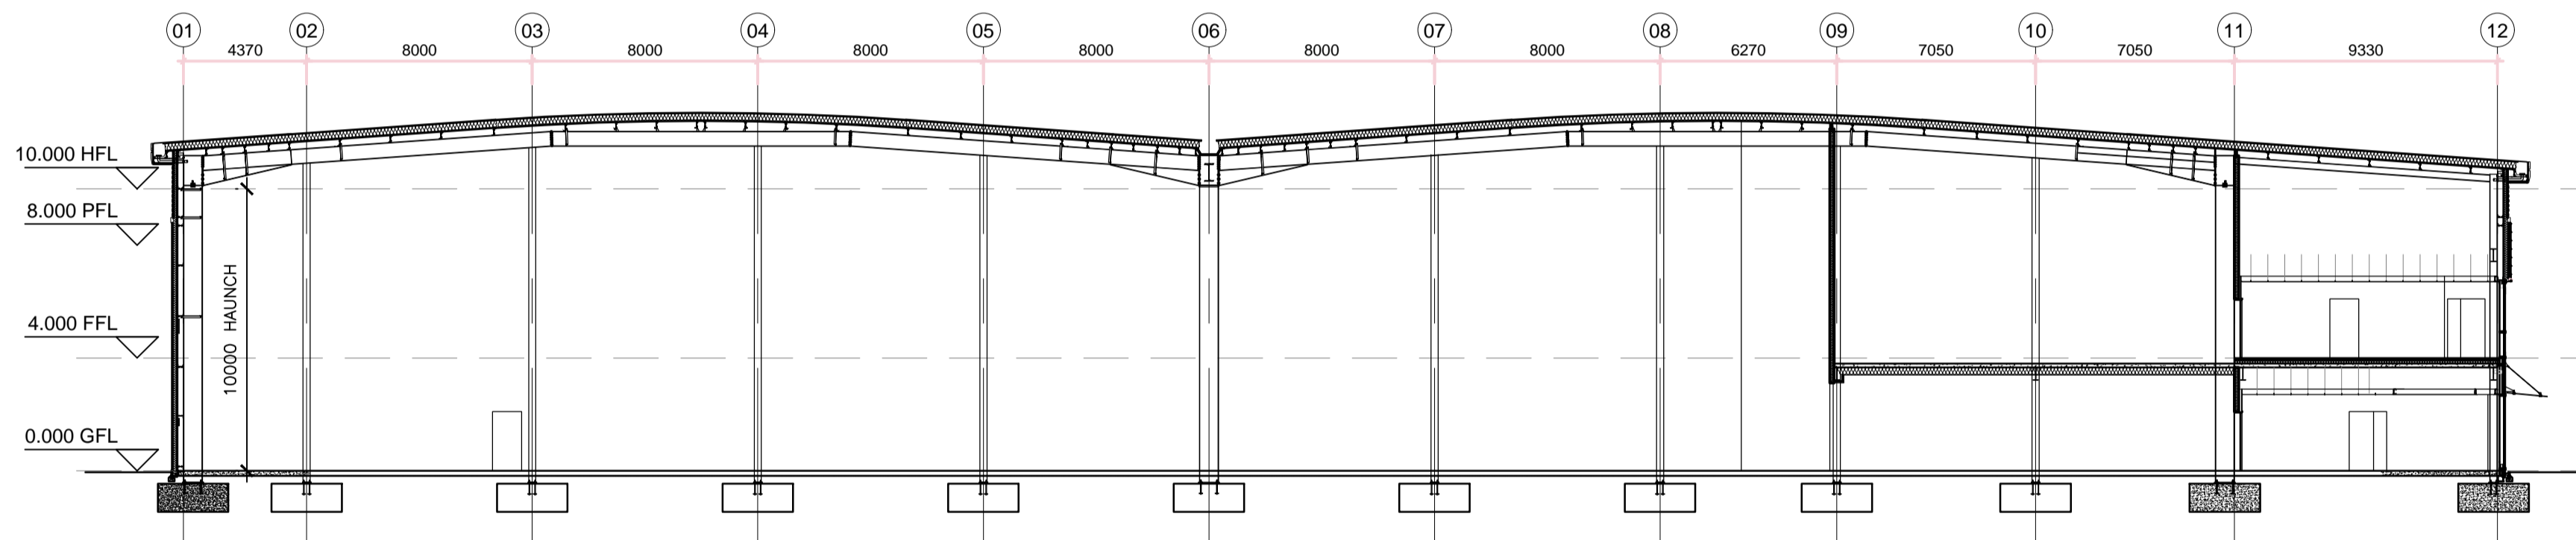


NOTES:

SUBJECT TO STATUTORY CONSENTS
 SUBJECT TO SURVEY
 BASED ON OS MAP REPRODUCED BY PERMISSION OF CONTROLLER
 OF HM STATIONARY OFFICE (c) CROWN COPYRIGHT
 COPYRIGHT RESERVED
 DO NOT USE ELECTRONIC VERSIONS OF THIS DRAWING TO
 DETERMINE DIMENSIONS UNLESS SPECIFICALLY AUTHORISED BY
 MICHAEL SPARKS ASSOCIATES
 IF USING AN ELECTRONIC VERSION OF THIS DRAWING FIGURED
 DIMENSIONS TAKE PRECEDENCE AND NOTIFY MICHAEL SPARKS
 ASSOCIATES OF ANY DISCREPANCIES

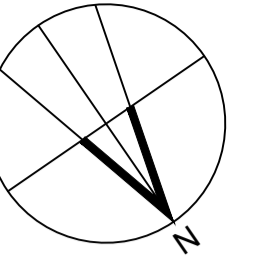

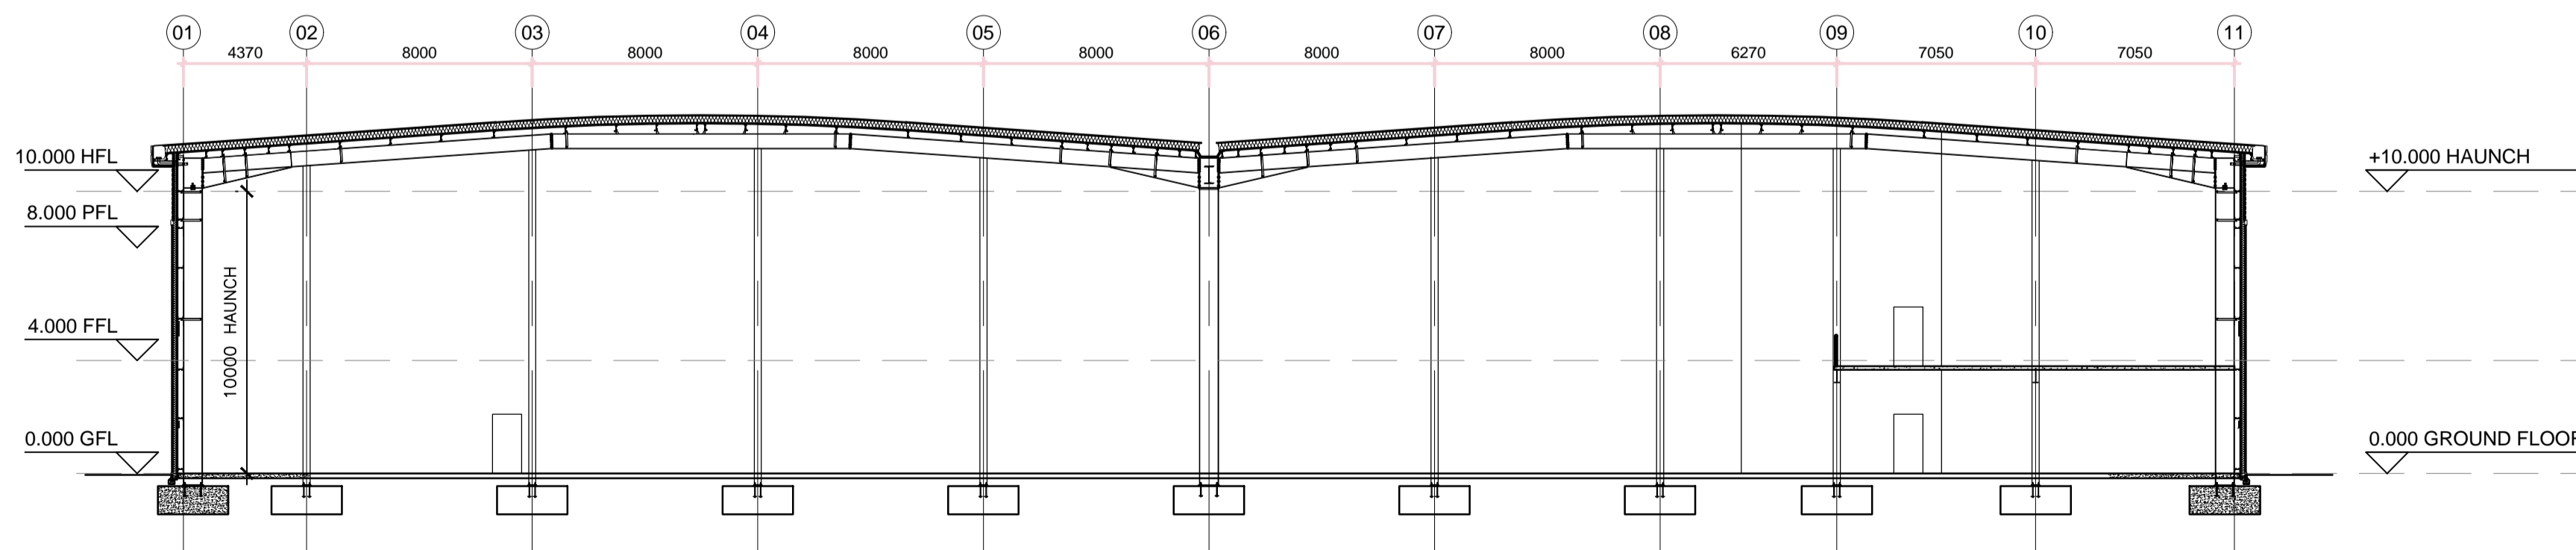

02 SECTION A-A
206 1:200



03 SECTION B-B
16 1:200



B	25/09/2023	Updated to match floor plans	GZ	AC
A	22/09/2023	Updated as client comments	GZ	AC
-	21/09/2023	First issue	GZ	AC
REV	DATE	NOTE	DRAW	CHK

 		
<small>CHARTERED ARCHITECTS</small> <small>11 PLATO PLACE ST. BONS ROAD LONDON SW6 4TU</small> <small>TELEPHONE 020 7736 6162 www.msa-architects.co.uk</small>		
TITLE EAST HORNDON BUSINESS PARK		
DRAWING SECTIONS UNIT 3A		
CLIENT GOODMAN		
DATE	SCALE	DRAWN
SEPTEMBER 2023	1:500 & 1:200 @ A1	GZ
	STATUS	CHECKED
	FEASIBILITY	AC
<small>DRAWING NUMBER</small> 31795-FE-16B		