



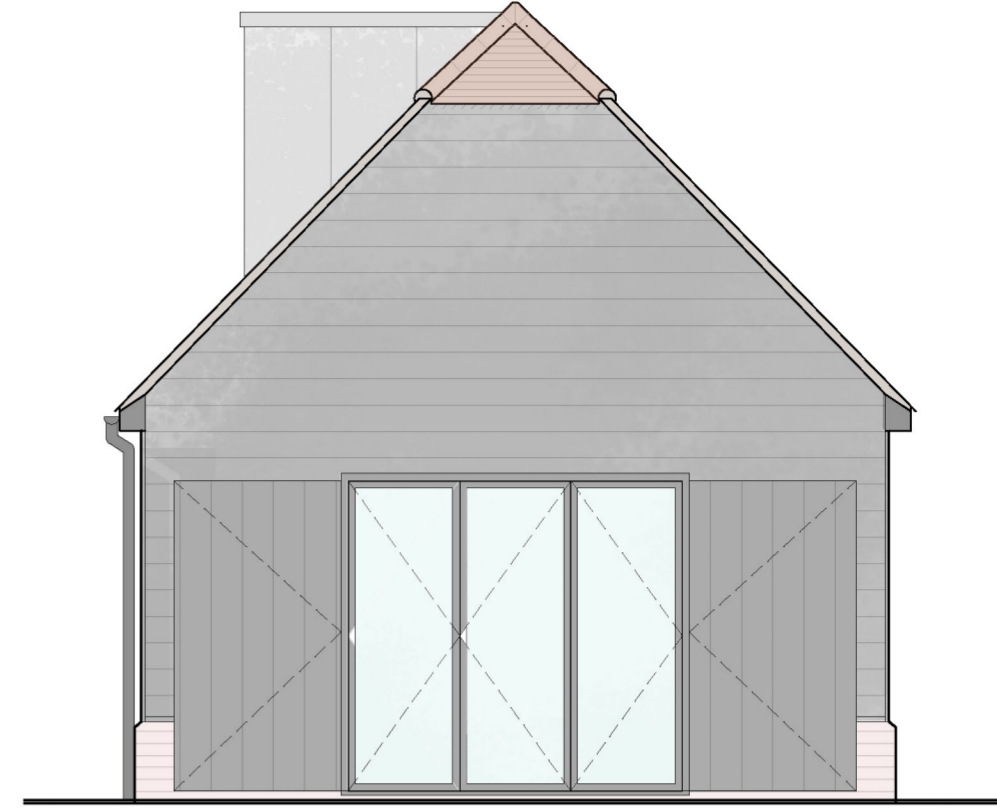


South Elevation

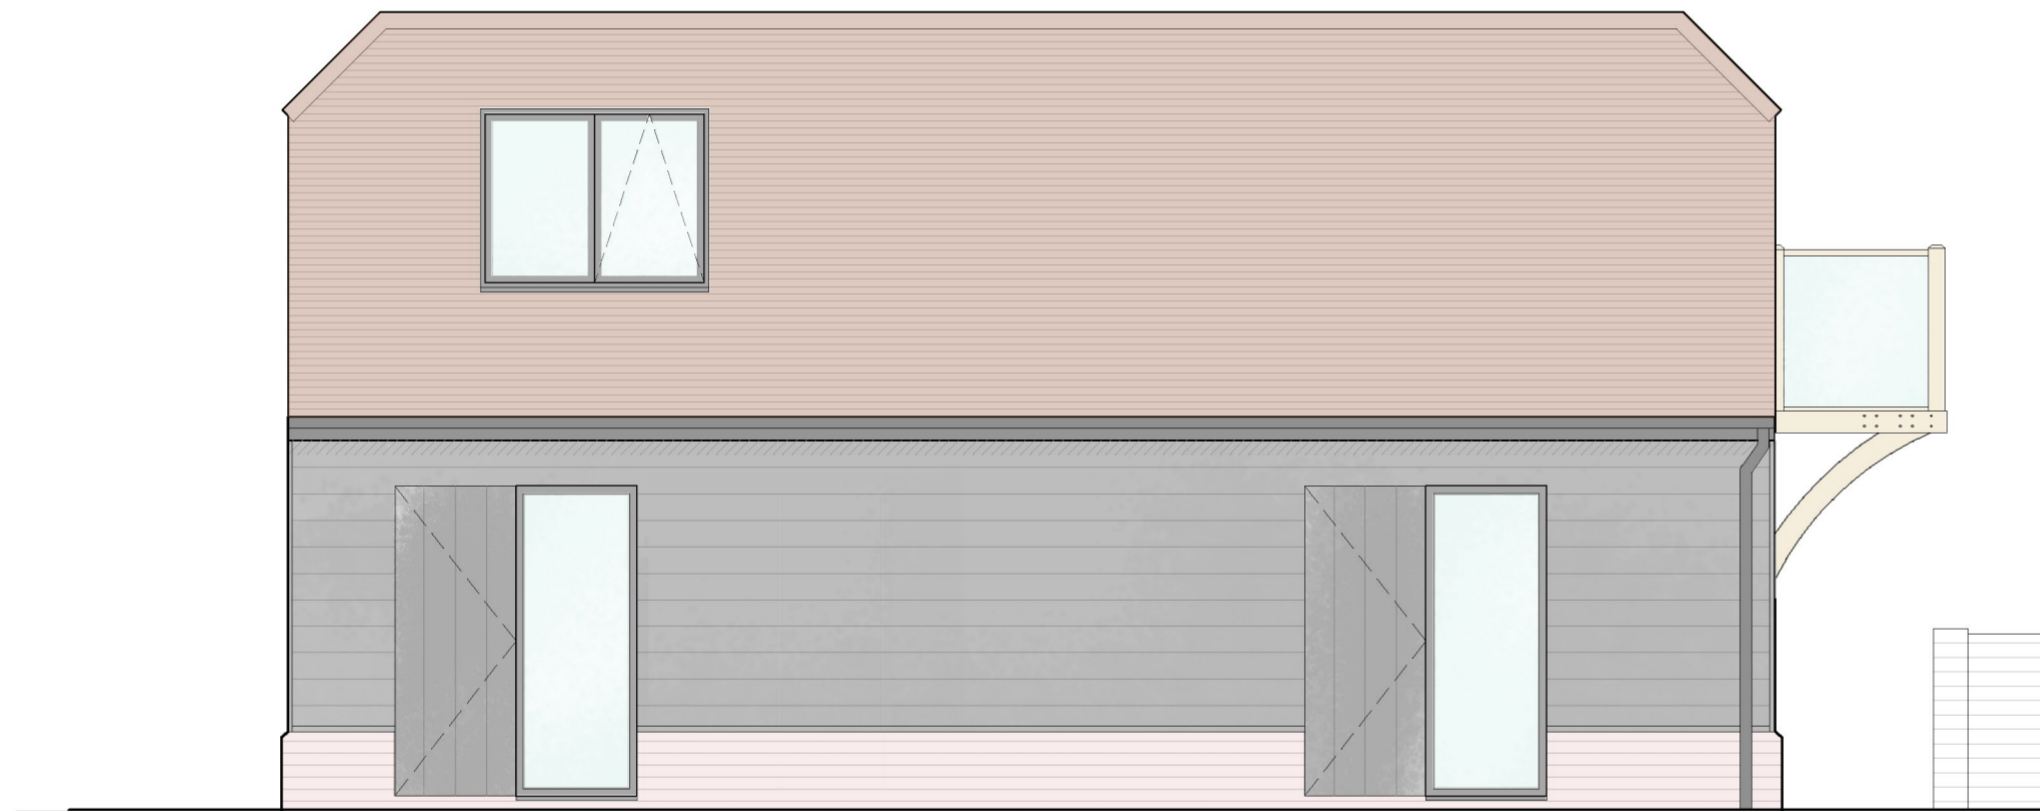

East Elevation



North Elevation

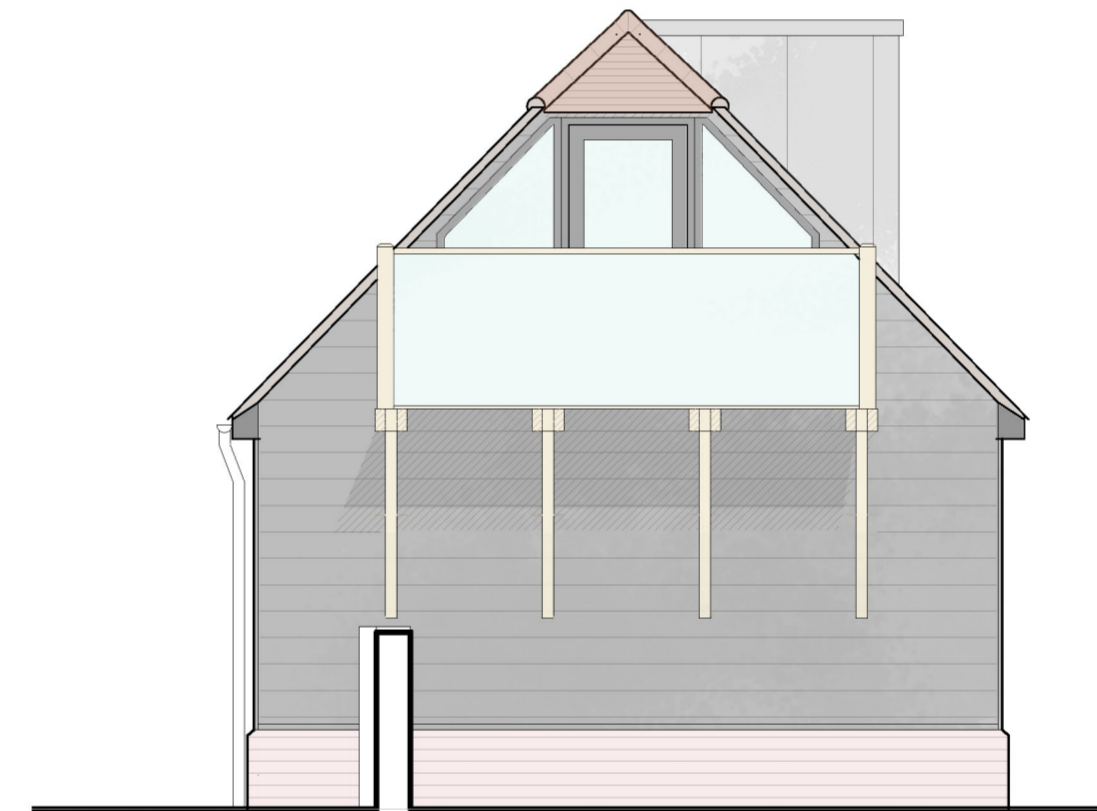

West Elevation



scale 1:50

Revisions:

Rev A:	Revised Following Client Comments	Aug 2023
Rev B:	Bi-Fold Door Shutters Added	Aug 2023
Rev C:	Revised Following Client Comments	Aug 2023
Rev D:	Brick Plinth Amended	Aug 2023

Client:

**Mr & Mrs Moulton**

Job Title:

**Saybridge Lodge, Blackmore**

Drawing Title:

**Proposed Elevations**

Scale: 1:50 @ A2 Drawn By: LA Date: June 2023

Job Number: 6975 Drawing Number: 04D Status: Preliminary

**whitworth**

Chartered Architects & Chartered Building Surveyors  
Unit 12 Park Farm, Farnham St Genevieve, Bury St Edmunds, IP28 6TS  
01284 760421 info@whitworth.co.uk www.whitworth.co.uk

NOTE:  
Do not scale from this drawing. Confirm all dimensions on site. Refer any discrepancies to the Architect before work is put in hand. Read this drawing in conjunction with the relevant sections of the specification, schedule of works and other drawings.

This drawing is copyright of whitworth.