



Ground Floor Plan

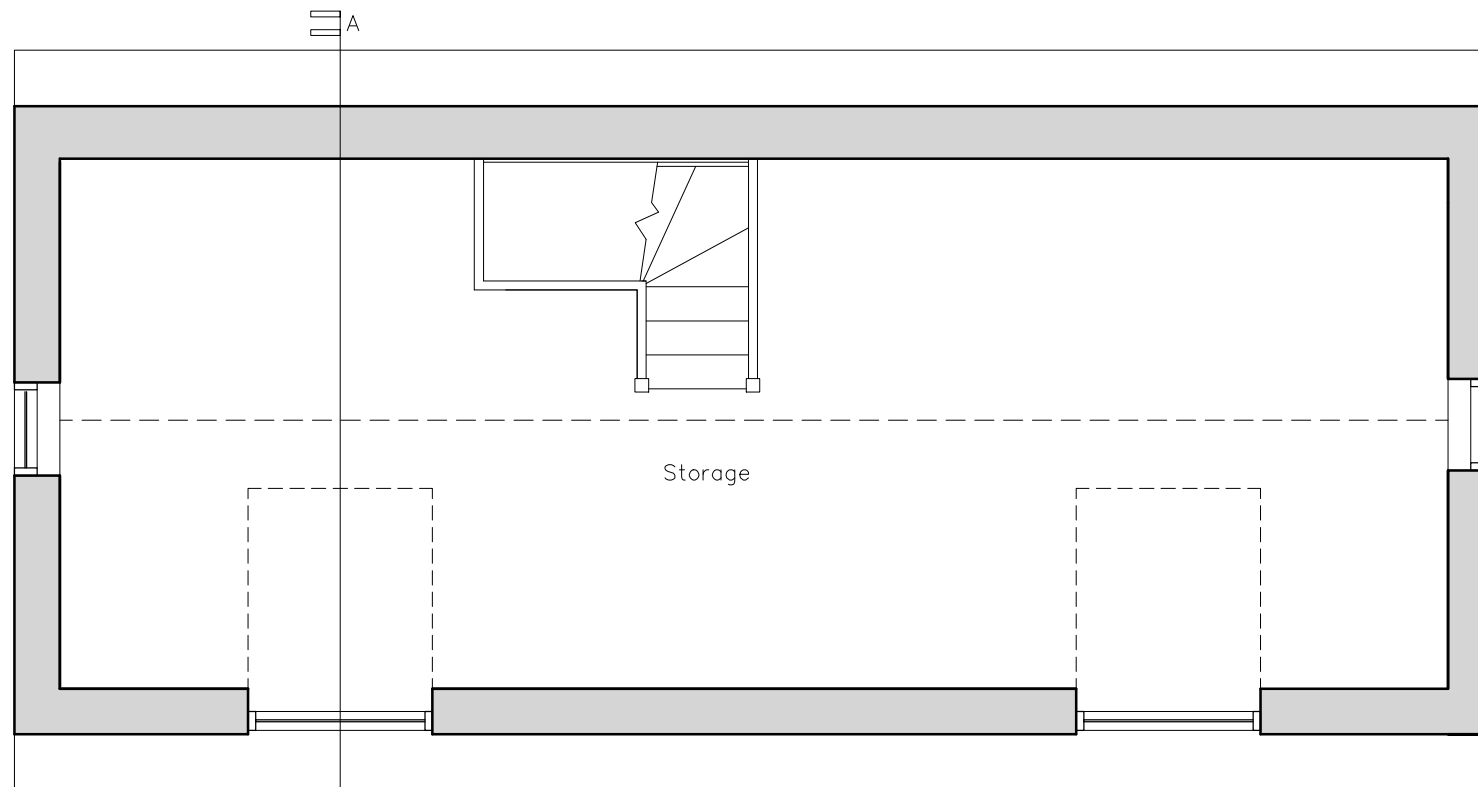

First Floor Plan

 

scale 1:50

Client:

Mr & Mrs Moulton

Job Title:

Saybridge Lodge, Blackmore

Drawing Title:

Floor Plans as Existing

Scale:	Drawn By:	Date:
1:50 @ A2	LA	May 2023

Job Number:	Drawing Number:	Status:
6975	01	Existing

whitworth

Chartered Architects & Chartered Building Surveyors
 Unit 12 Park Farm, Fornham St Genevieve, Bury St Edmunds, IP28 6TS
 01284 760421 info@whitworth.co.uk www.whitworth.co.uk

NOTE:
 Do not scale from this drawing. Confirm all dimensions on site. Refer any discrepancies to the Architect before work is put in hand. Read this drawing in conjunction with the relevant sections of the specification, schedule of works and other drawings.

This drawing is copyright of whitworth.