



South Elevation




East Elevation




North Elevation



West Elevation

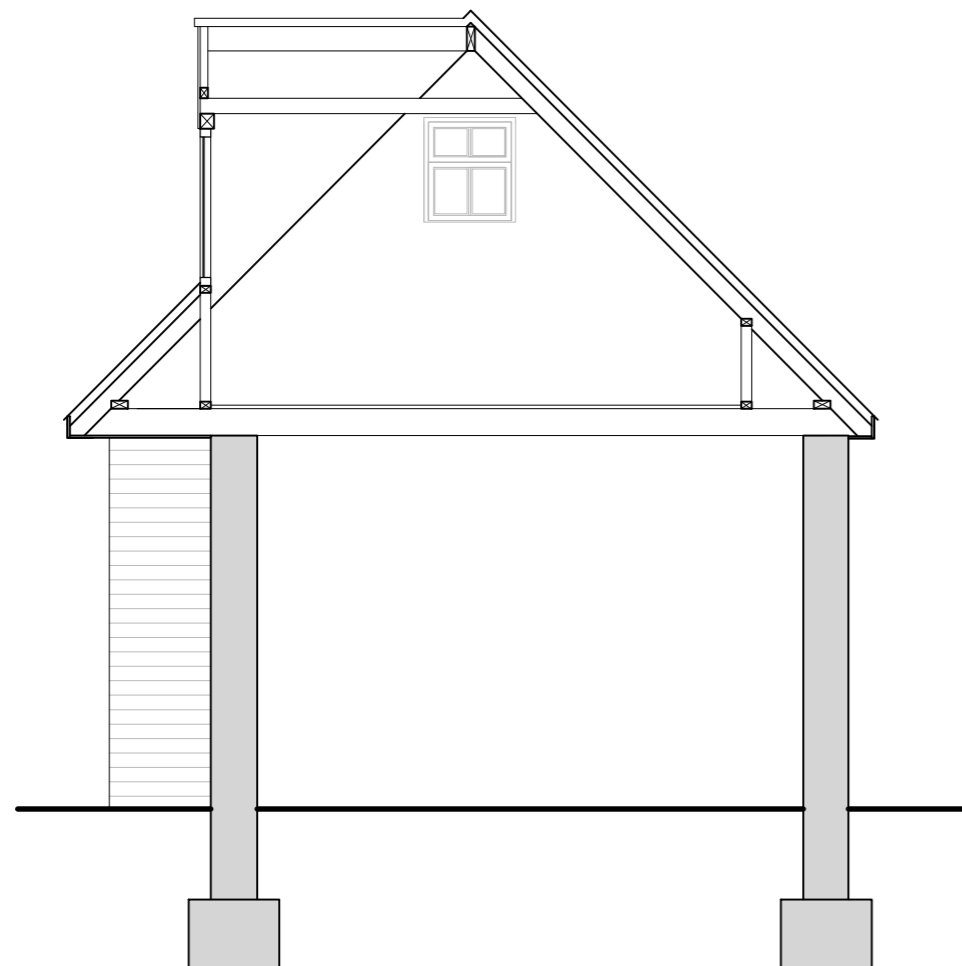

Section AA

 

scale 1:50

Client: Mr & Mrs Moulton
 Job Title: _____
 Drawing Title: Saybridge Lodge, Blackmore
Existing Elevations & Section AA
 Scale: 1:50 @ A2 Drawn By: LA Date: May 2023
 Job Number: 6975 Drawing Number: 02 Status: Existing

whitworth

Chartered Architects & Chartered Building Surveyors
 Unit 12 Park Farm, Farnham St Genevieve, Bury St Edmunds, IP28 6TS
 01284 760421 info@whitworth.co.uk www.whitworth.co.uk

NOTE:
 Do not scale from this drawing. Confirm all dimensions on site. Refer any discrepancies to the Architect before work is put in hand. Read this drawing in conjunction with the relevant sections of the specification, schedule of works and other drawings.

This drawing is copyright of whitworth.