



# EXISTING SITE PLAN

 


**K V B Architects Ltd**  
Chartered Architects  
9 High Street  
Tring, Herts  
HP23 5AH  
Tel: +44 (0)1442 824691  
Email: greg@kvbarchitects.co.uk  
www.kvbarchitects.co.uk

CLIENT <b>McGowan</b>	SCALE <b>1:200 @ A3</b>	DATE <b>07.09.23</b>
PROJECT <b>13 Battlers Green Drive</b>	DRAWN <b>OE</b>	CHECKED <b>GB</b>
TITLE <b>Existing Site Plan</b>	DRAWING NO. <b>101</b>	JOB NO.
		REVISION


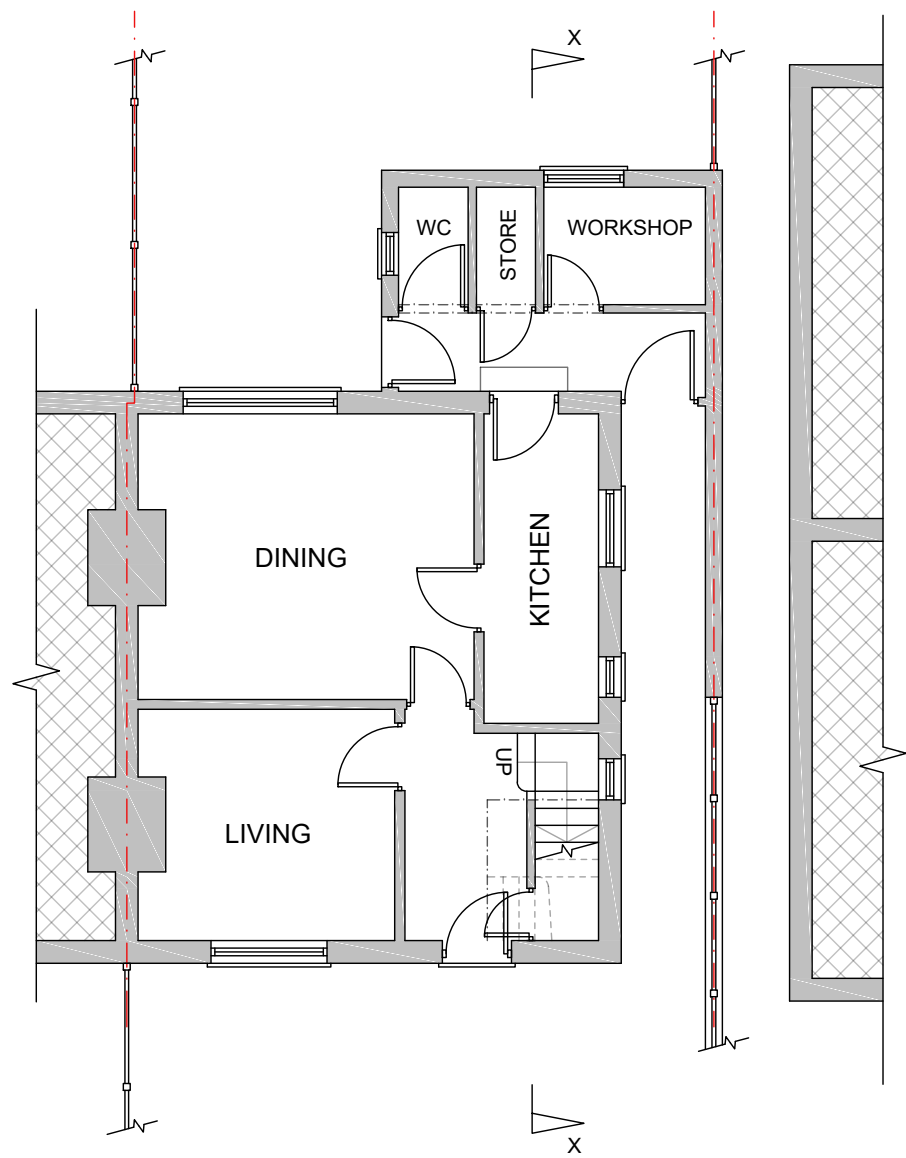


GROUND FLOOR

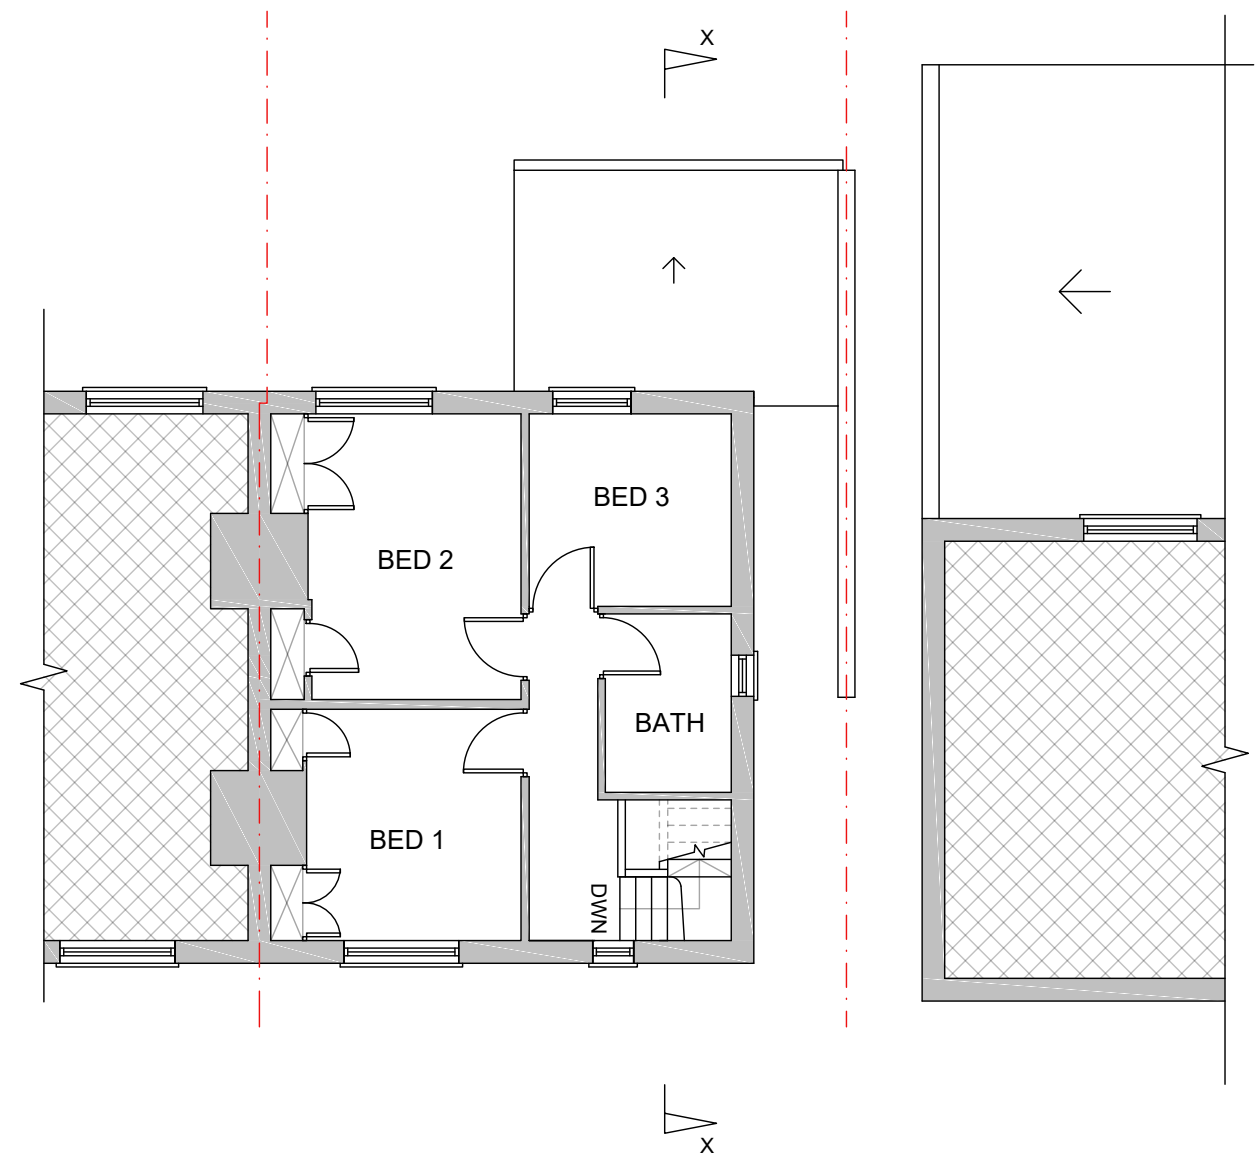

FIRST FLOOR


# EXISTING FLOOR PLANS

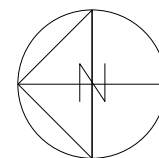 


**K V B Architects Ltd**  
Chartered Architects  
9 High Street  
Tring, Herts  
HP23 5AH  
Tel: +44 (0)1442 824691  
Email: greg@kvbarchitects.co.uk  
www.kvbarchitects.co.uk

CLIENT  
**McGowan**  
PROJECT  
**13 Battlers Green Drive**  
TITLE  
**Existing Floor Plans**

SCALE 1:100 @ A3	DATE <b>07.09.23</b>
DRAWN <b>OE</b>	CHECKED <b>GB</b>
DRAWING NO.	<b>102</b>
JOB NO.	REVISION



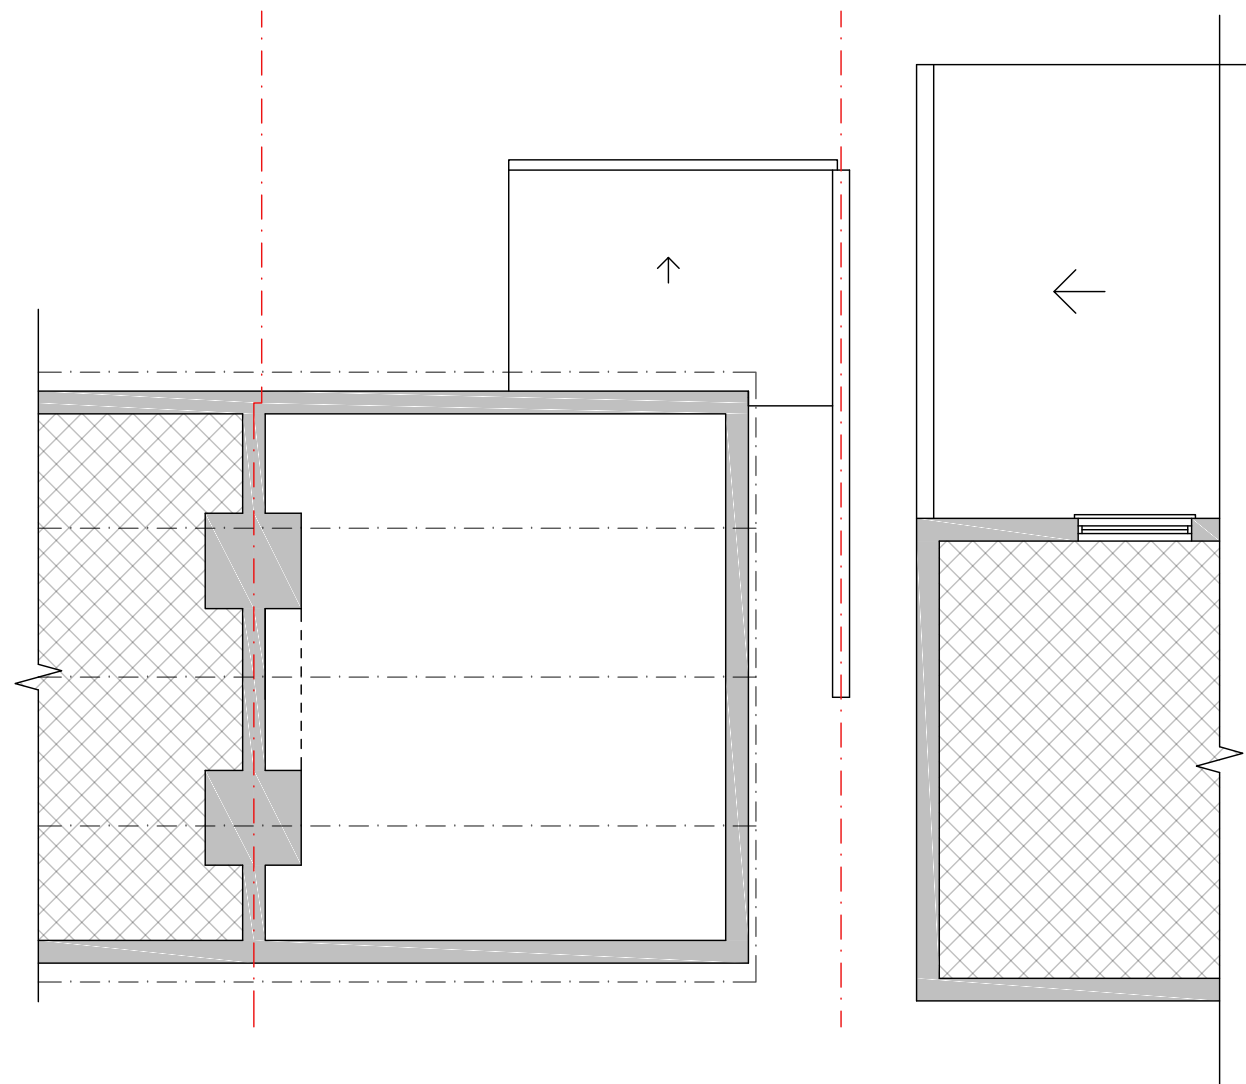


LOFT PLAN

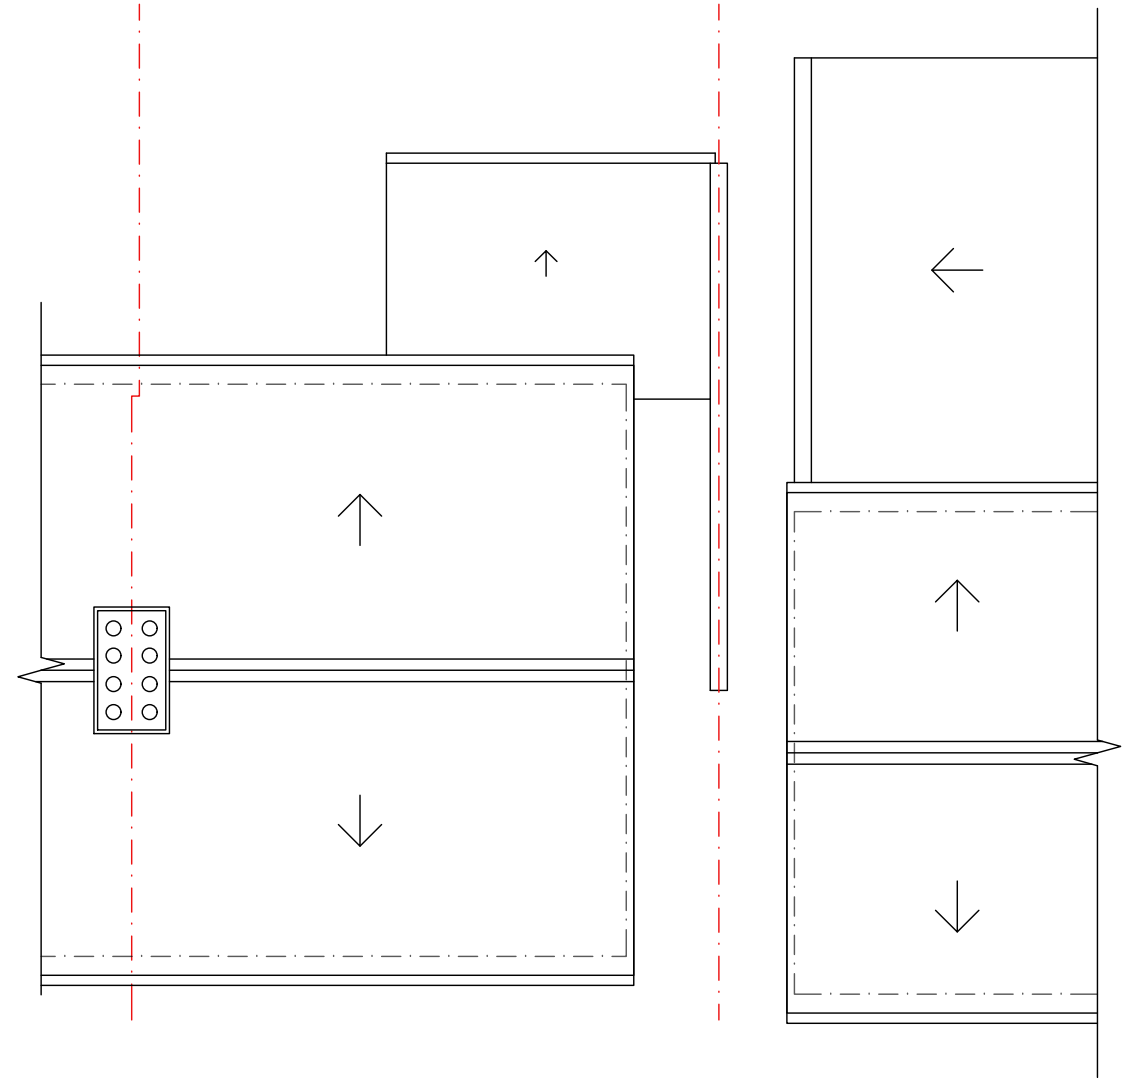

ROOF PLAN




# EXISTING FLOOR PLANS

 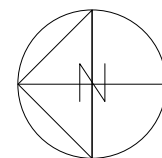 

**K V B Architects Ltd**  
Chartered Architects  
9 High Street  
Tring, Herts  
HP23 5AH  
Tel: +44 (0)1442 824691  
Email: greg@kvbarchitects.co.uk  
www.kvbarchitects.co.uk


CLIENT <b>McGowan</b>	SCALE 1:100 @ A3	DATE <b>07.09.23</b>
PROJECT <b>13 Battlers Green Drive</b>	DRAWN <b>OE</b>	CHECKED <b>GB</b>
TITLE <b>Existing Floor Plans</b>	DRAWING NO.	<b>103</b>
JOB NO.	REVISION	

# EXISTING FRONT ELEVATION

 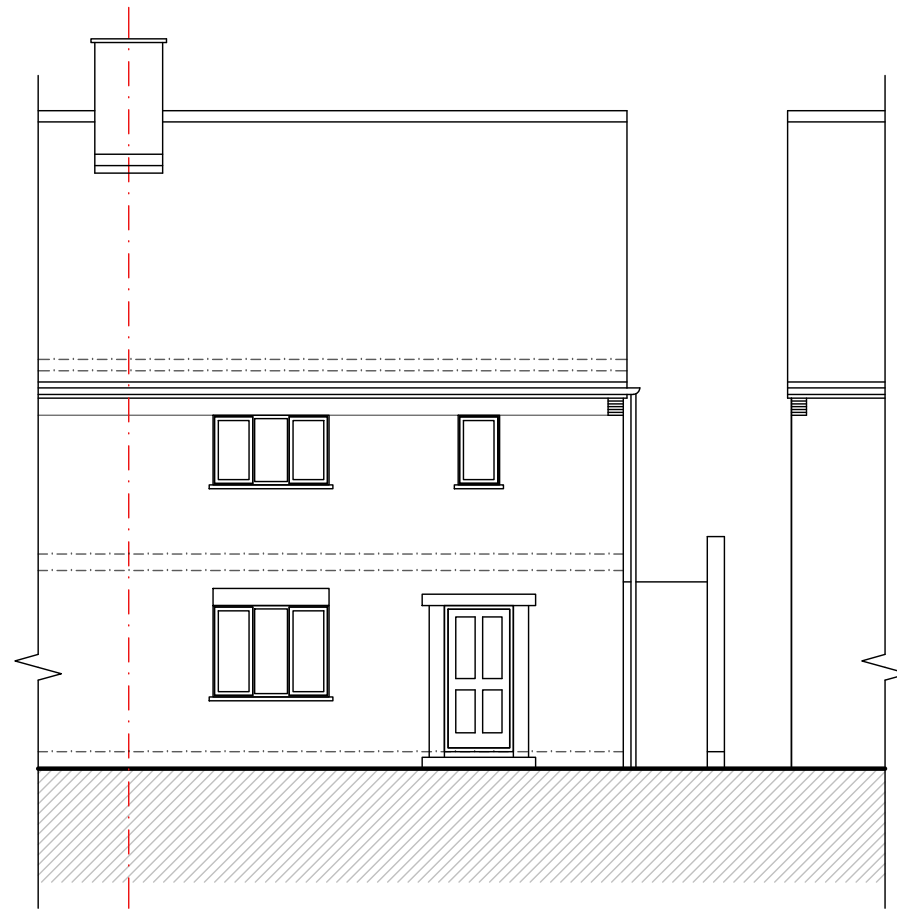 



**K V B Architects Ltd**  
Chartered Architects  
9 High Street  
Tring, Herts  
HP23 5AH  
Tel: +44 (0)1442 824691  
Email: greg@kvbarchitects.co.uk  
www.kvbarchitects.co.uk

CLIENT <b>McGowan</b>	SCALE 1:100 @ A3	DATE <b>07.09.23</b>
PROJECT <b>13 Battlers Green Drive</b>	DRAWN <b>OE</b>	CHECKED <b>GB</b>
TITLE <b>Existing Elevations</b>	DRAWING NO.	<b>104</b>
	JOB NO.	REVISION

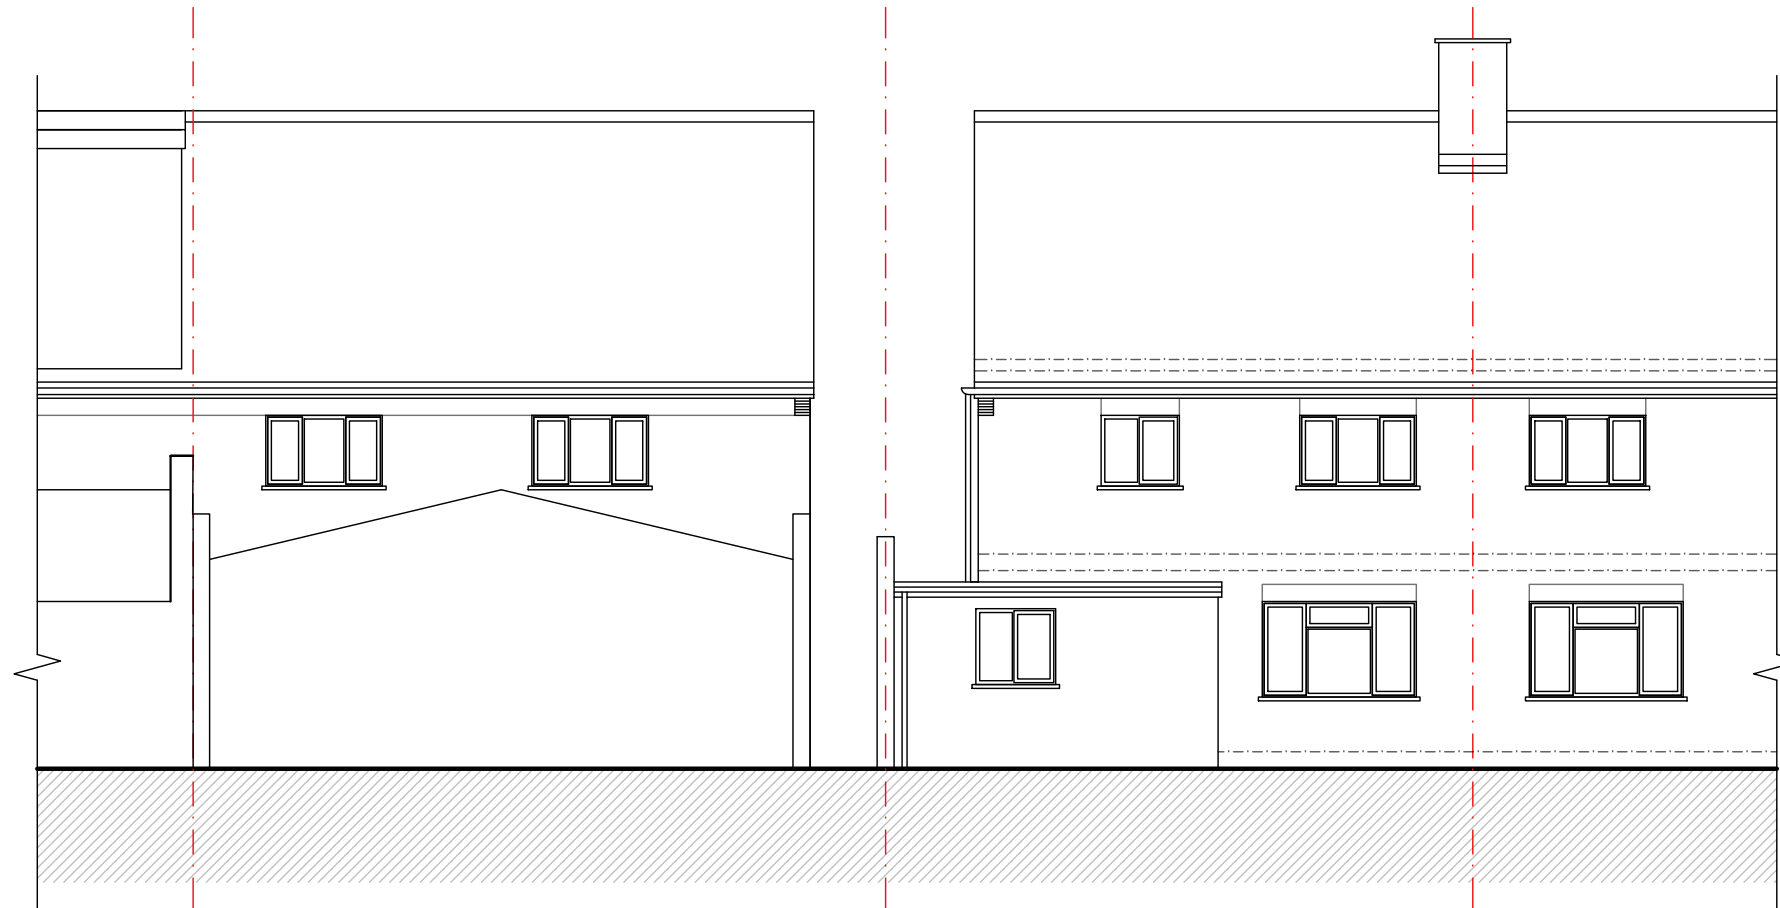

# EXISTING

## REAR ELEVATION

  


**K V B Architects Ltd**  
Chartered Architects  
9 High Street  
Tring, Herts  
HP23 5AH  
Tel: +44 (0)1442 824691  
Email: greg@kvbarchitects.co.uk  
www.kvbarchitects.co.uk

CLIENT <b>McGowan</b>	SCALE <b>1:100 @ A3</b>	DATE <b>07.09.23</b>
PROJECT <b>13 Battlers Green Drive</b>	DRAWN <b>OE</b>	CHECKED <b>GB</b>
TITLE <b>Existing Elevations</b>	DRAWING NO. <b>105</b>	
JOB NO.	REVISION	





SIDE (SOUTH) ELEVATION

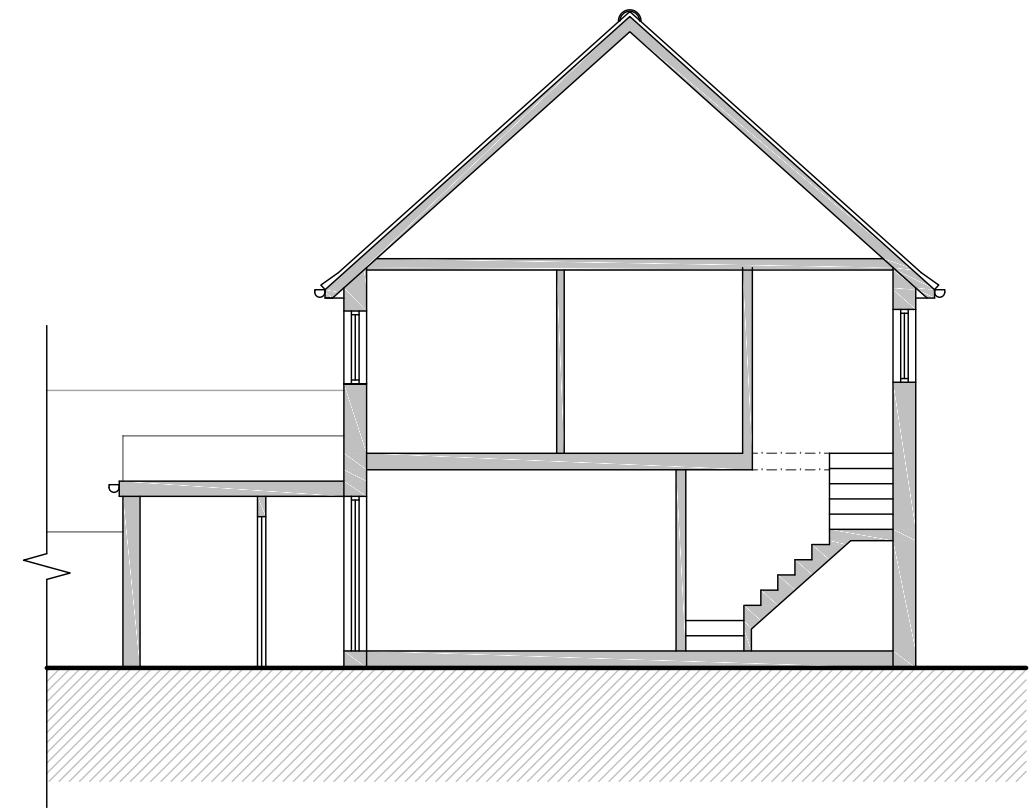

SECTION X-X

# EXISTING ELEVATION / SECTION

  

**K V B Architects Ltd**  
Chartered Architects  
9 High Street  
Tring, Herts  
HP23 5AH  
Tel: +44 (0)1442 824691  
Email: greg@kvbarchitects.co.uk  
www.kvbarchitects.co.uk

CLIENT <b>McGowan</b>	SCALE <b>1:100 @ A3</b>	DATE <b>07.09.23</b>
PROJECT <b>13 Battlers Green Drive</b>	DRAWN <b>OE</b>	CHECKED <b>GB</b>
TITLE <b>Existing Elevations</b>	DRAWING NO.	<b>106</b>
	JOB NO.	REVISION