

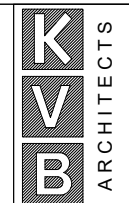


PROPOSED SITE PLAN

 


K V B Architects Ltd
Chartered Architects
9 High Street
Tring, Herts
HP23 5AH
Tel: +44 (0)1442 824691
Email: greg@kvbarchitects.co.uk
www.kvbarchitects.co.uk

CLIENT McGowan	SCALE 1:200 @ A3	DATE 23.10.23
PROJECT 13 Battlers Green Drive	DRAWN OE	CHECKED GB
TITLE Proposed Site Plan	DRAWING NO. 301	JOB NO.
		REVISION



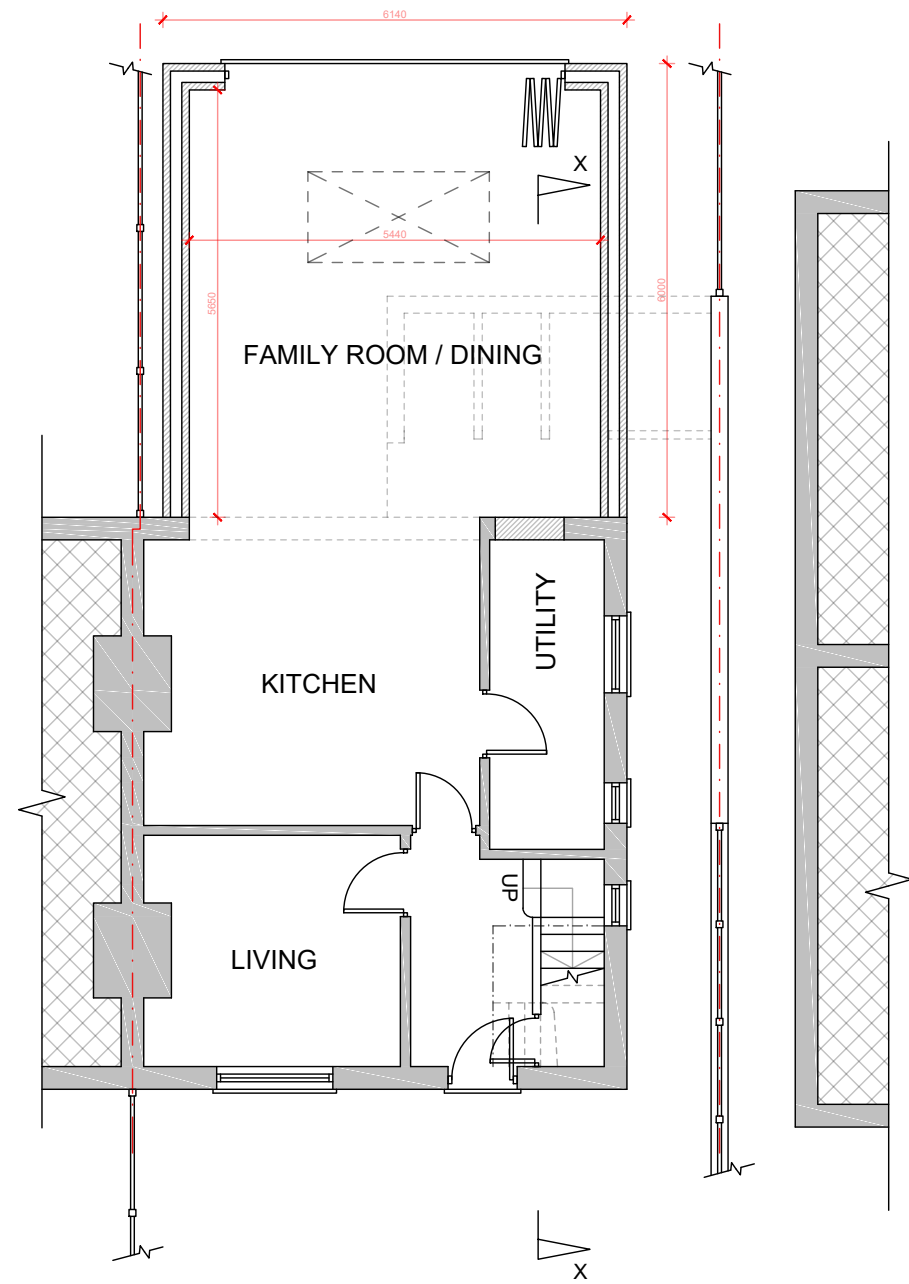


GROUND FLOOR

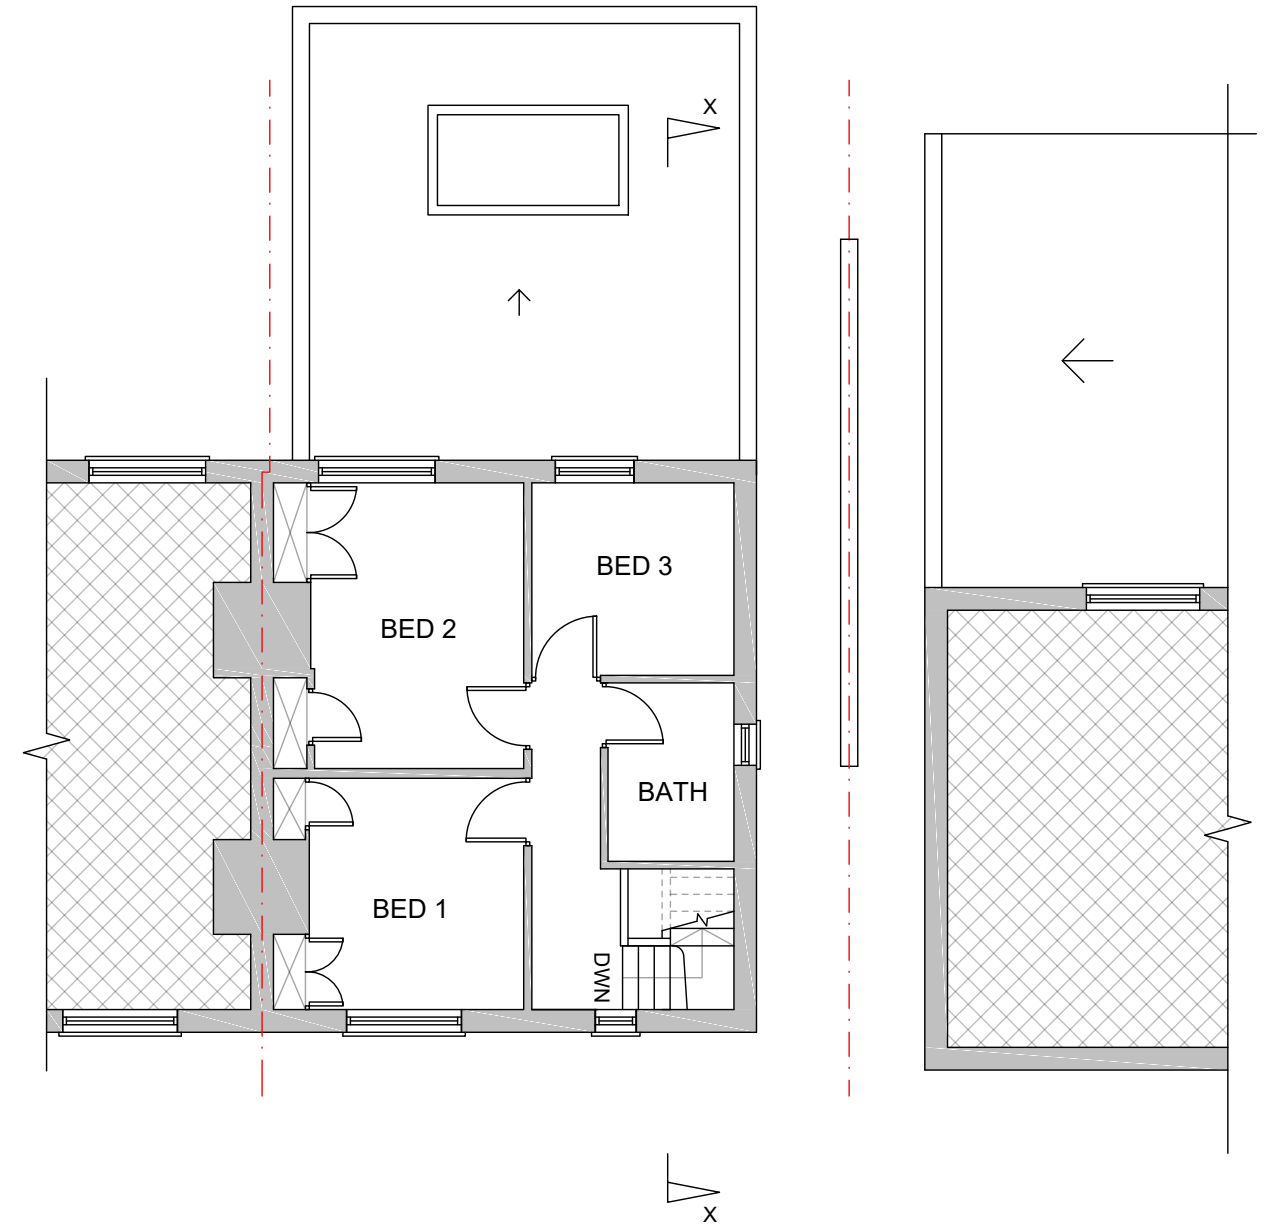

FIRST FLOOR


PROPOSED FLOOR PLANS

 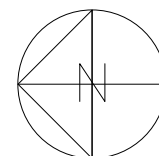 


K V B Architects Ltd
Chartered Architects
9 High Street
Tring, Herts
HP23 5AH
Tel: +44 (0)1442 824691
Email: greg@kvbarchitects.co.uk
www.kvbarchitects.co.uk

CLIENT
McGowan
PROJECT
13 Battlers Green Drive
TITLE
Proposed Floor Plans

SCALE 1:100 @ A3	DATE 23.10.23
DRAWN OE	CHECKED GB
DRAWING NO.	302
JOB NO.	REVISION


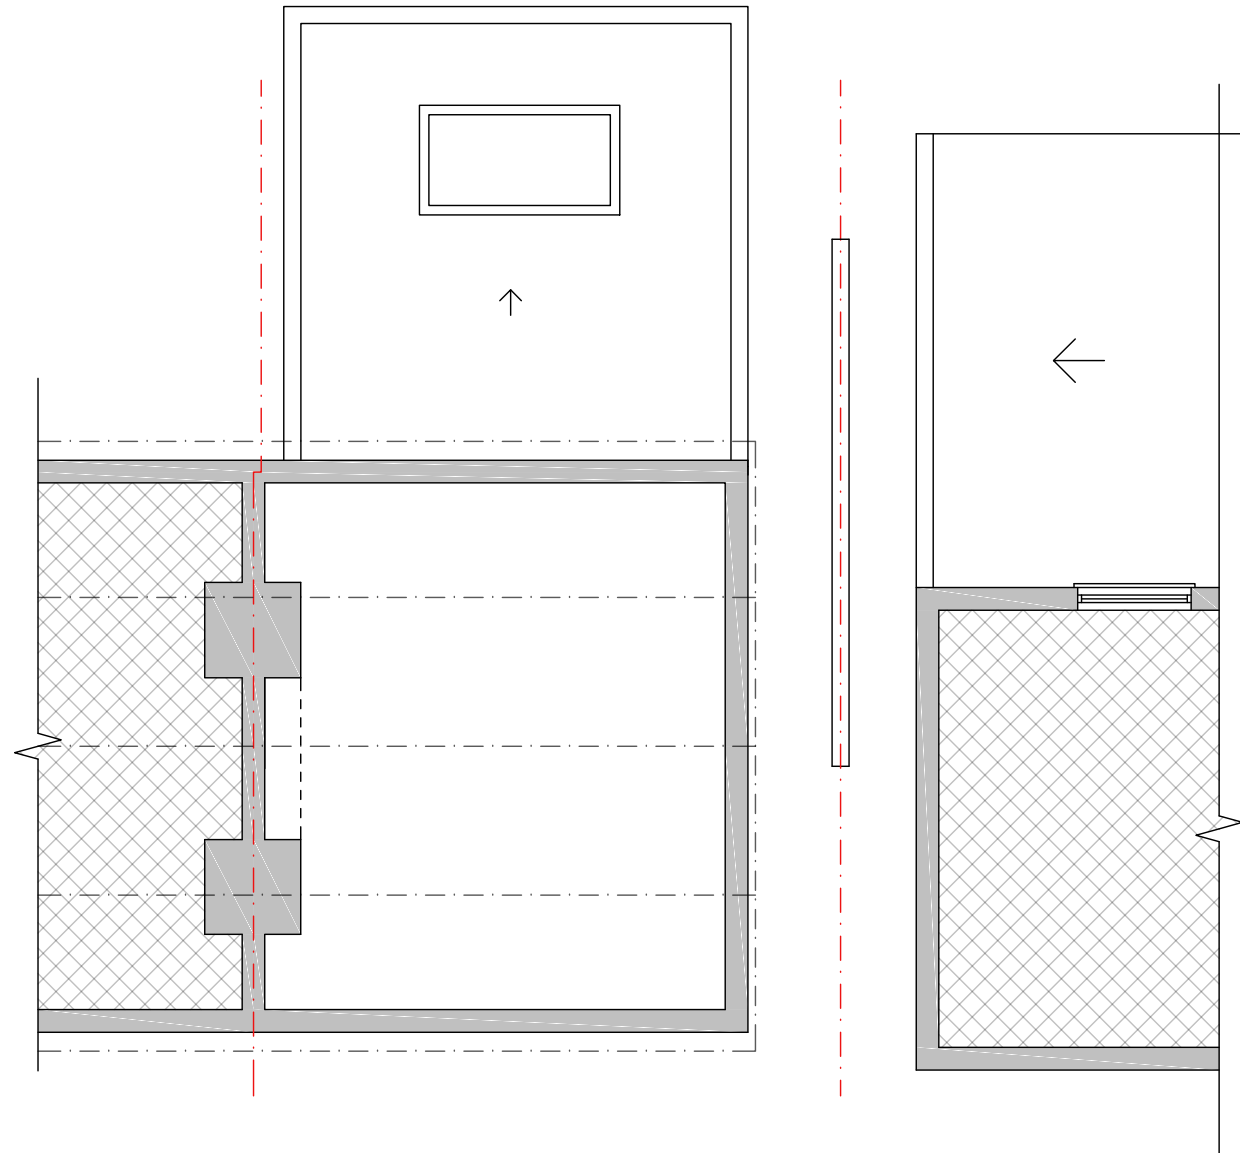


LOFT PLAN

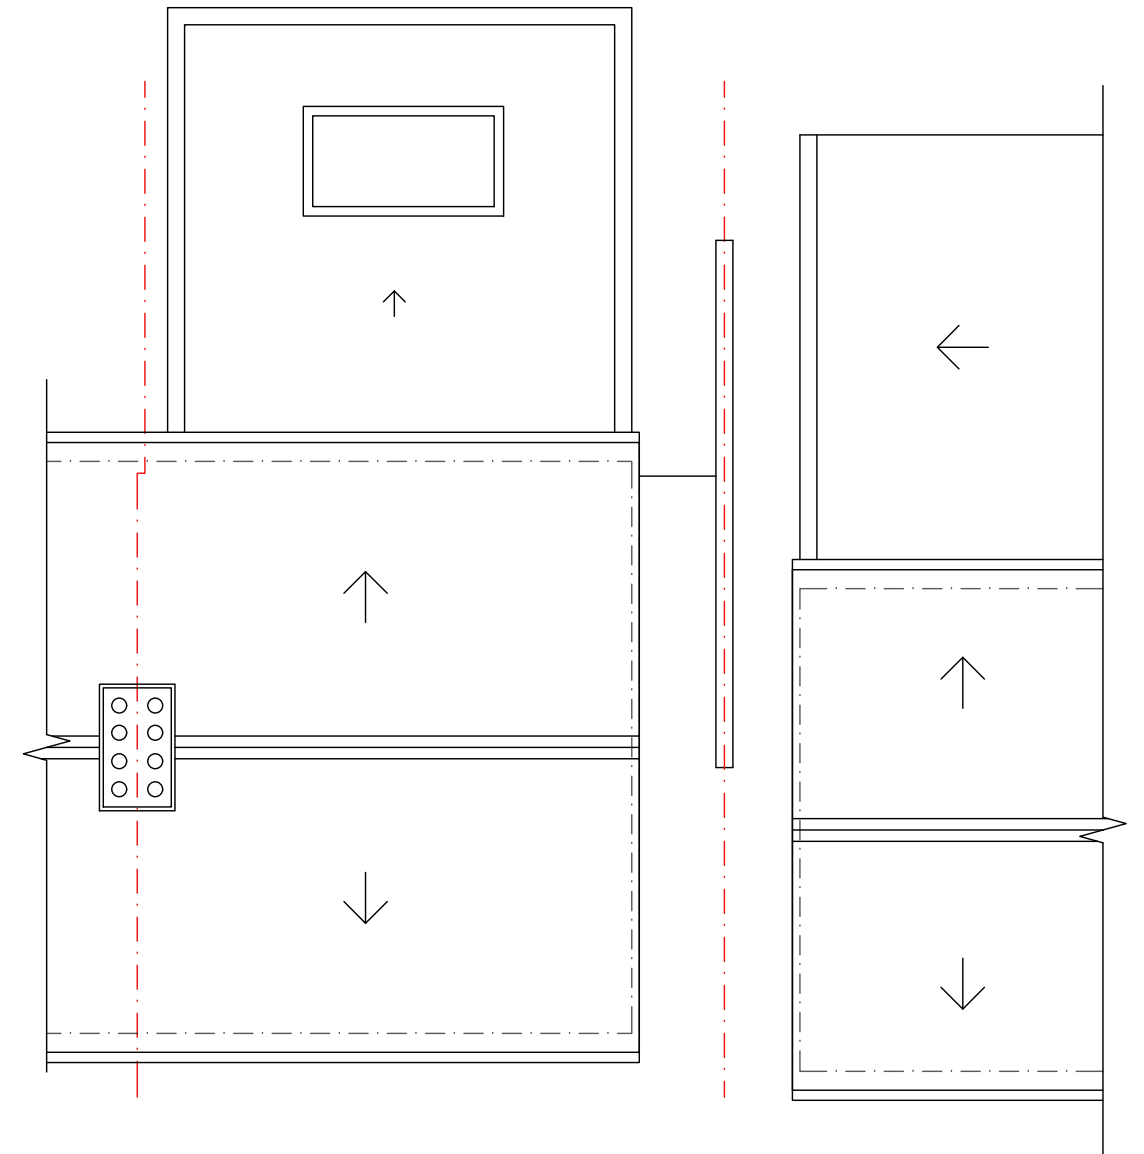

ROOF PLAN


PROPOSED FLOOR PLANS

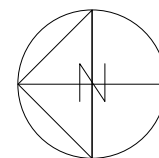 

K V B Architects Ltd
Chartered Architects
9 High Street
Tring, Herts
HP23 5AH
Tel: +44 (0)1442 824691
Email: greg@kvbarchitects.co.uk
www.kvbarchitects.co.uk



CLIENT
McGowan
PROJECT
13 Battlers Green Drive
TITLE
Proposed Floor Plans

SCALE 1:100 @ A3	DATE 23.10.23
DRAWN OE	CHECKED GB
DRAWING NO.	303
JOB NO.	REVISION

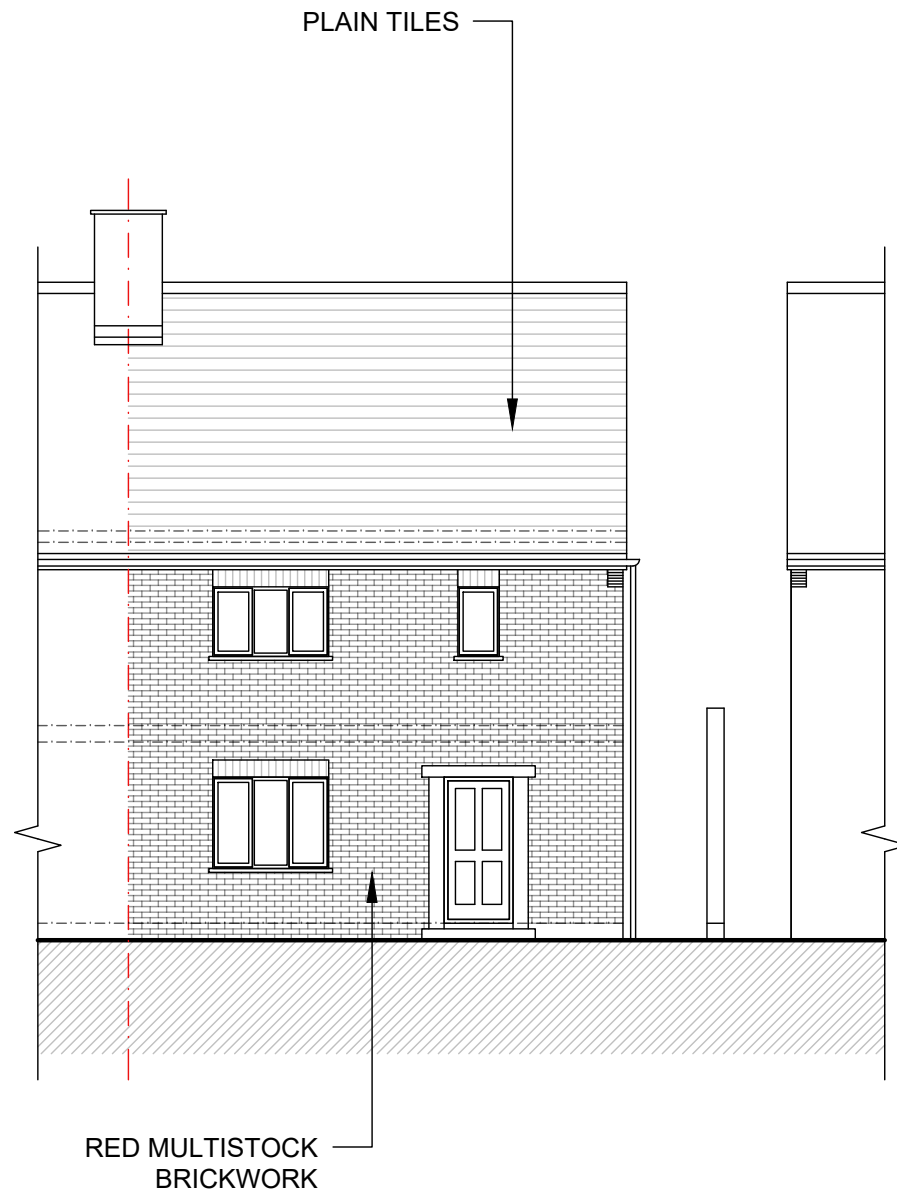


RETAINED AS EXISTING

PROPOSED FRONT ELEVATION

  



K V B Architects Ltd
Chartered Architects
9 High Street
Tring, Herts
HP23 5AH
Tel: +44 (0)1442 824691
Email: greg@kvbarchitects.co.uk
www.kvbarchitects.co.uk

CLIENT McGowan	SCALE 1:100 @ A3	DATE 23.10.23
PROJECT 13 Battlers Green Drive	DRAWN OE	CHECKED GB
TITLE Proposed Elevations	DRAWING NO. 304	
	JOB NO.	REVISION

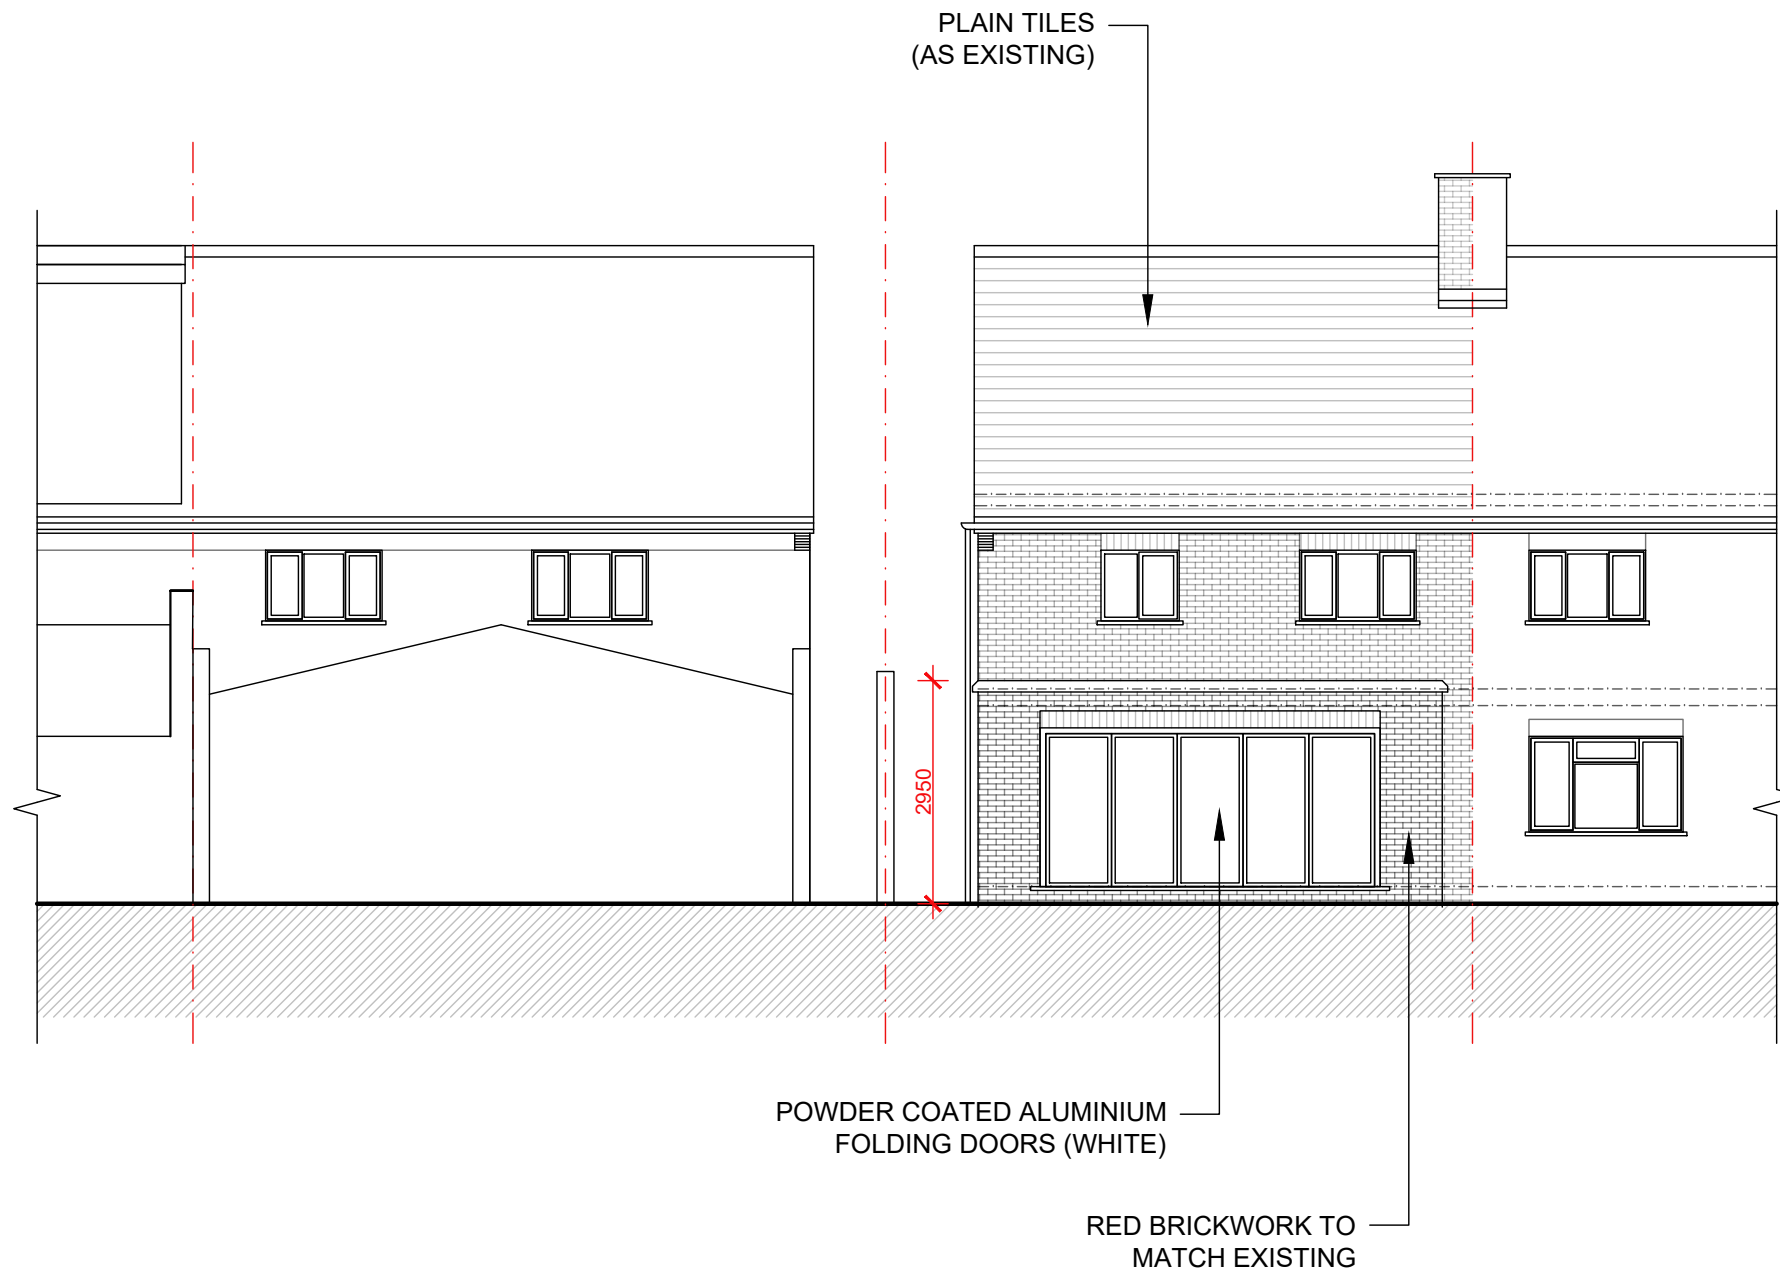


PROPOSED

REAR ELEVATION

  


K V B Architects Ltd
Chartered Architects
9 High Street
Tring, Herts
HP23 5AH
Tel: +44 (0)1442 824691
Email: greg@kvbarchitects.co.uk
www.kvbarchitects.co.uk

CLIENT McGowan	SCALE 1:100 @ A3	DATE 23.10.23
PROJECT 13 Battlers Green Drive	DRAWN OE	CHECKED GB
TITLE Proposed Elevations	DRAWING NO. 305	
JOB NO.	REVISION	


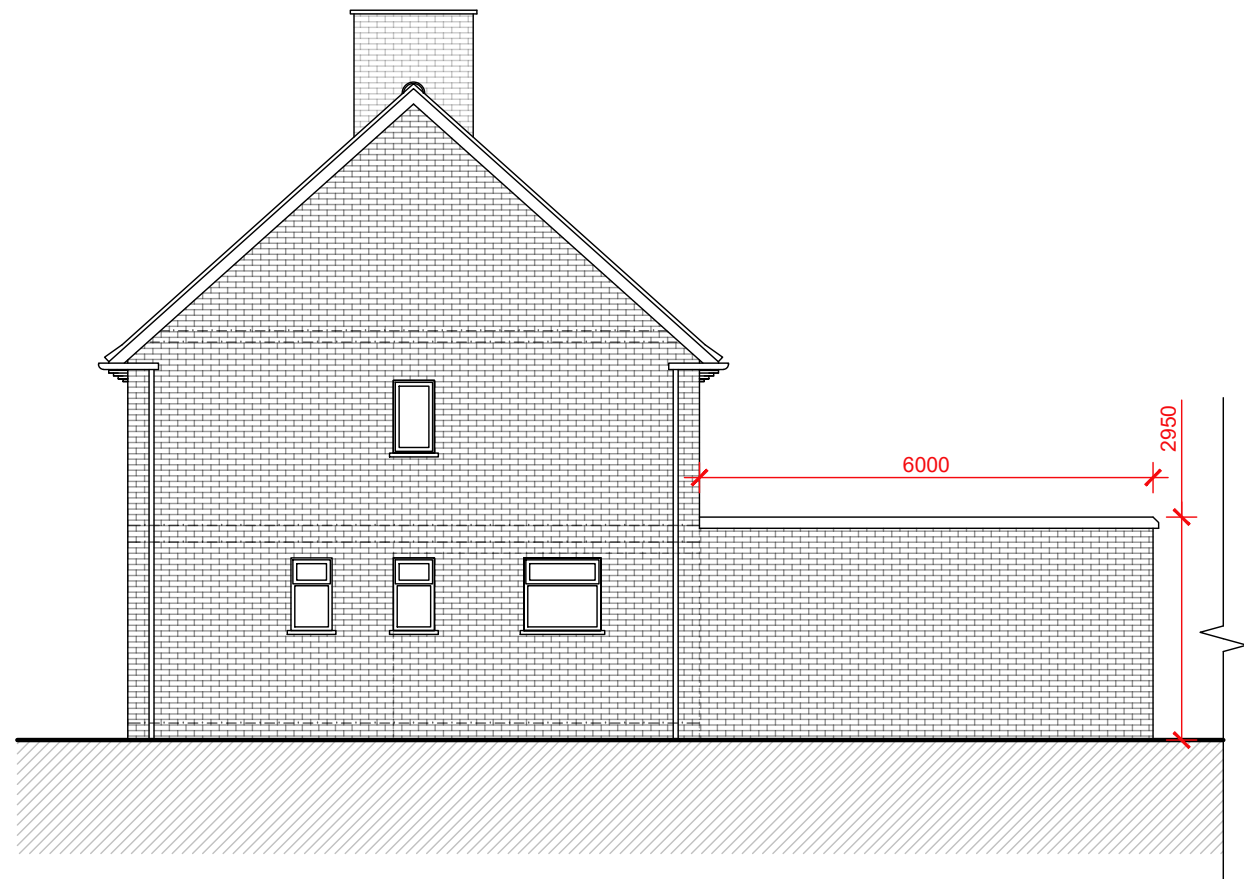


SIDE (SOUTH) ELEVATION

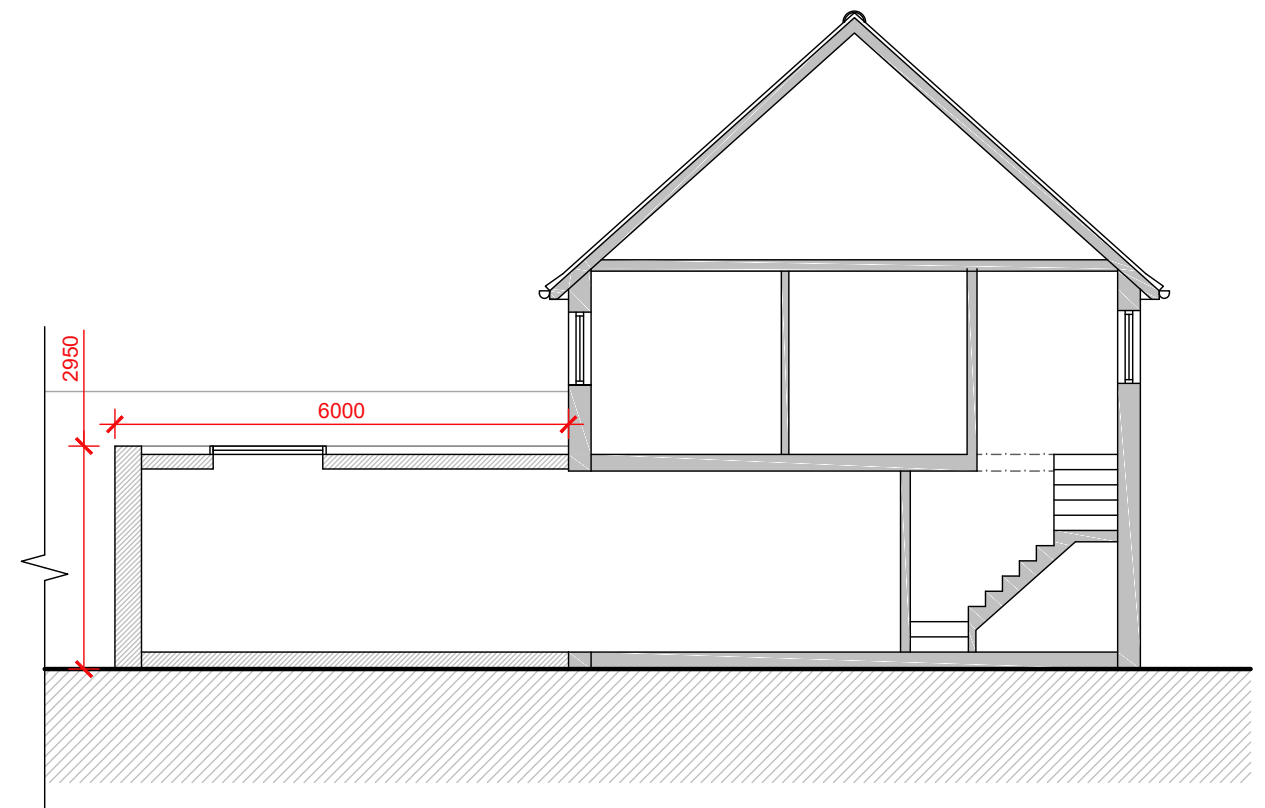

SECTION X-X

PROPOSED ELEVATION / SECTION

  

K V B Architects Ltd
Chartered Architects
9 High Street
Tring, Herts
HP23 5AH
Tel: +44 (0)1442 824691
Email: greg@kvbarchitects.co.uk
www.kvbarchitects.co.uk

CLIENT McGowan	SCALE 1:100 @ A3	DATE 23.10.23
PROJECT 13 Battlers Green Drive	DRAWN OE	CHECKED GB
TITLE Proposed Side Elevations	DRAWING NO. 306	
	JOB NO.	REVISION