

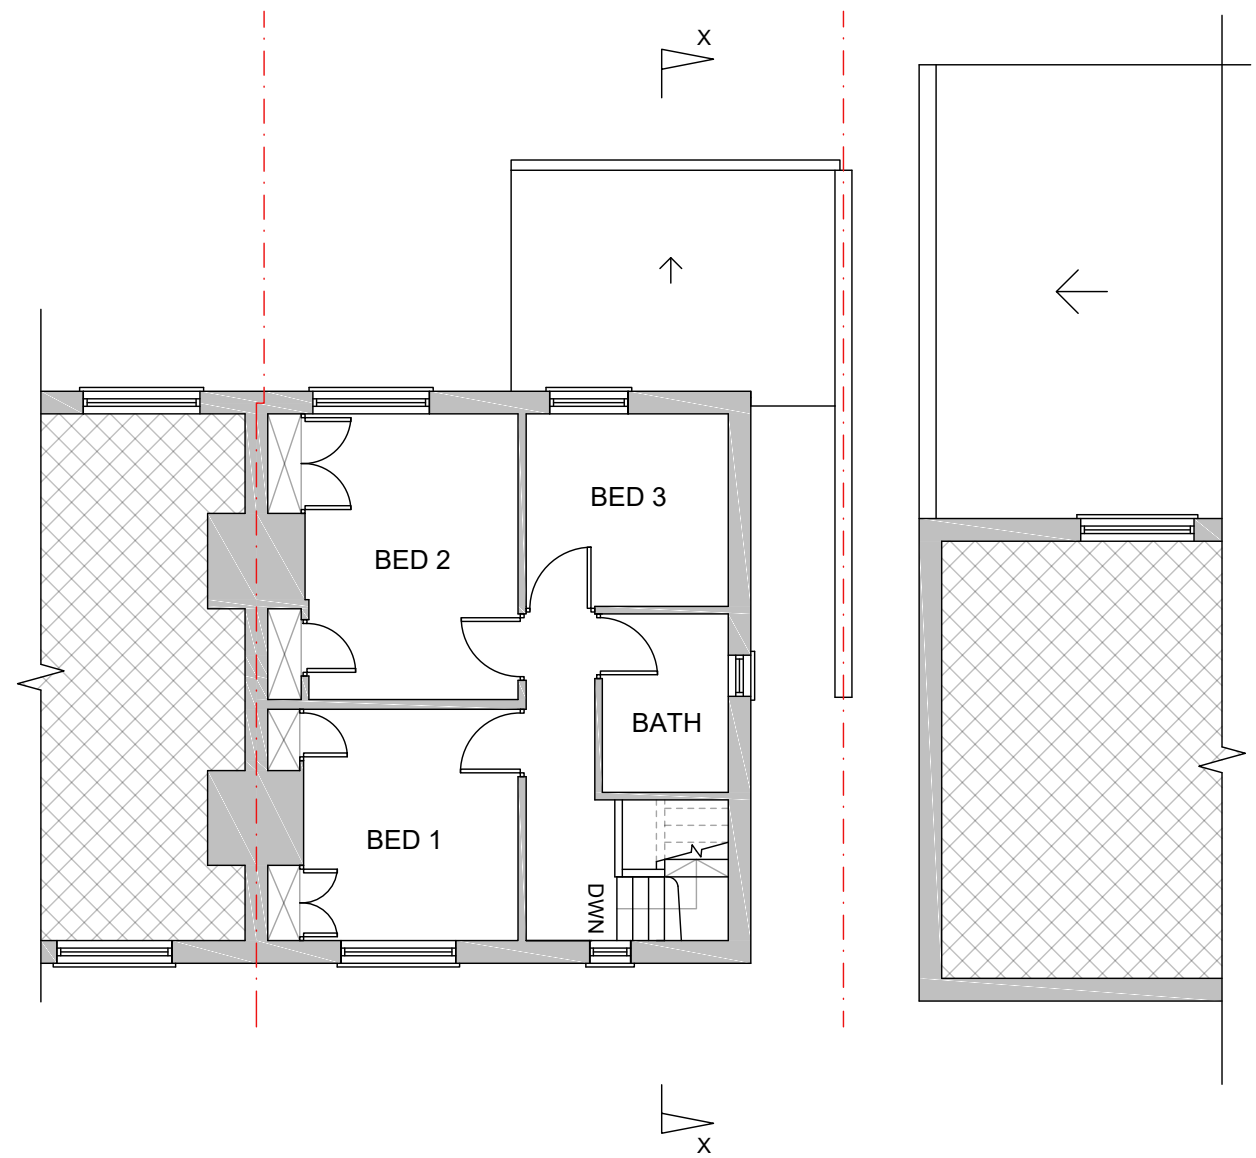
 


GROUND FLOOR

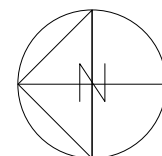

FIRST FLOOR

EXISTING FLOOR PLANS

 

K V B Architects Ltd
Chartered Architects
9 High Street
Tring, Herts
HP23 5AH
Tel: +44 (0)1442 824691
Email: greg@kvbarchitects.co.uk
www.kvbarchitects.co.uk

CLIENT
McGowan
PROJECT
13 Battlers Green Drive
TITLE
Existing Floor Plans

SCALE 1:100 @ A3	DATE 07.09.23
DRAWN OE	CHECKED GB
DRAWING NO.	102
JOB NO.	REVISION