
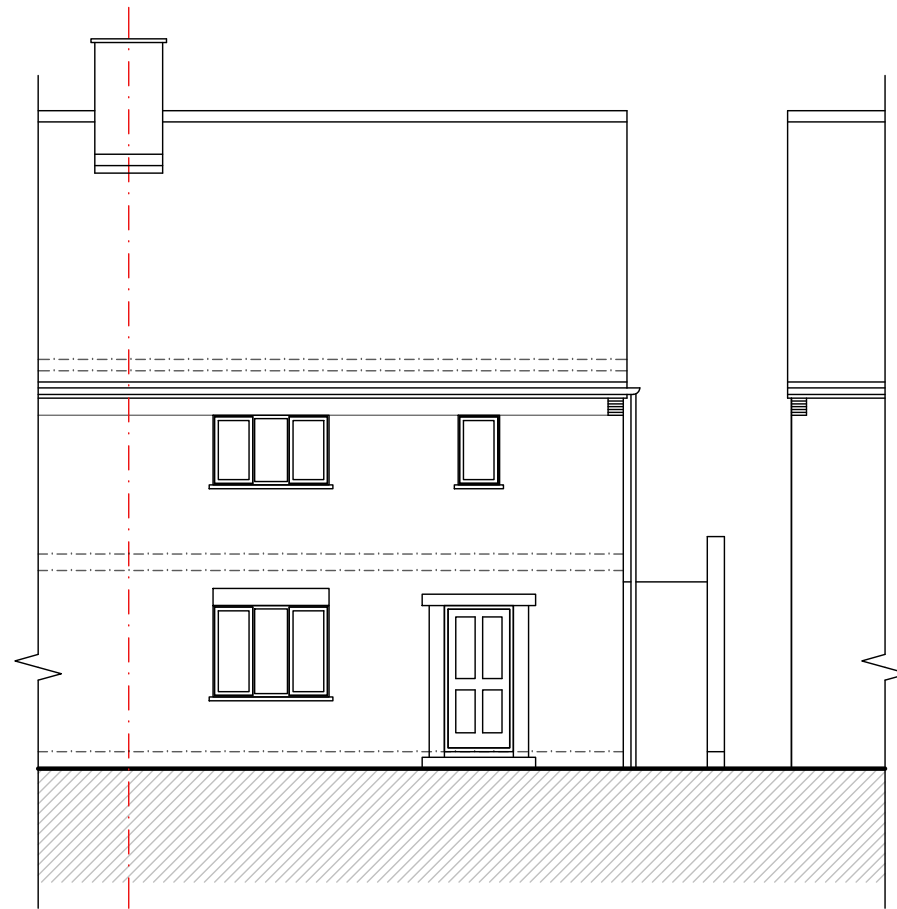


# EXISTING FRONT ELEVATION

 

**K V B Architects Ltd**  
Chartered Architects  
9 High Street  
Tring, Herts  
HP23 5AH  
Tel: +44 (0)1442 824691  
Email: greg@kvbarchitects.co.uk  
www.kvbarchitects.co.uk

CLIENT <b>McGowan</b>	SCALE 1:100 @ A3	DATE <b>07.09.23</b>
PROJECT <b>13 Battlers Green Drive</b>	DRAWN <b>OE</b>	CHECKED <b>GB</b>
TITLE <b>Existing Elevations</b>	DRAWING NO.	<b>104</b>
	JOB NO.	REVISION